


F.A.P. RTE.	SECTION	COUNTY	TOTAL SHEETS	SHEET NO.
502	*	ADAMS	315	236
STA.		TO STA.		
FED. ROAD DIST. NO.		ILLINOIS FED. AID PROJECT		
		CONTRACT NO. 72897		
* (SRS-7, P(RS-2)) IN TS				

FINAL SURVEY	SWAPPED
NOTE BOOK	PLOTTED
NO.	TEMPLATE
	AREAS
	CHECKED

DATE	ET
ORIGINAL SURVEY	SWAPPED
NOTE BOOK	PLOTTED
NO.	TEMPLATE
	AREAS
	CHECKED

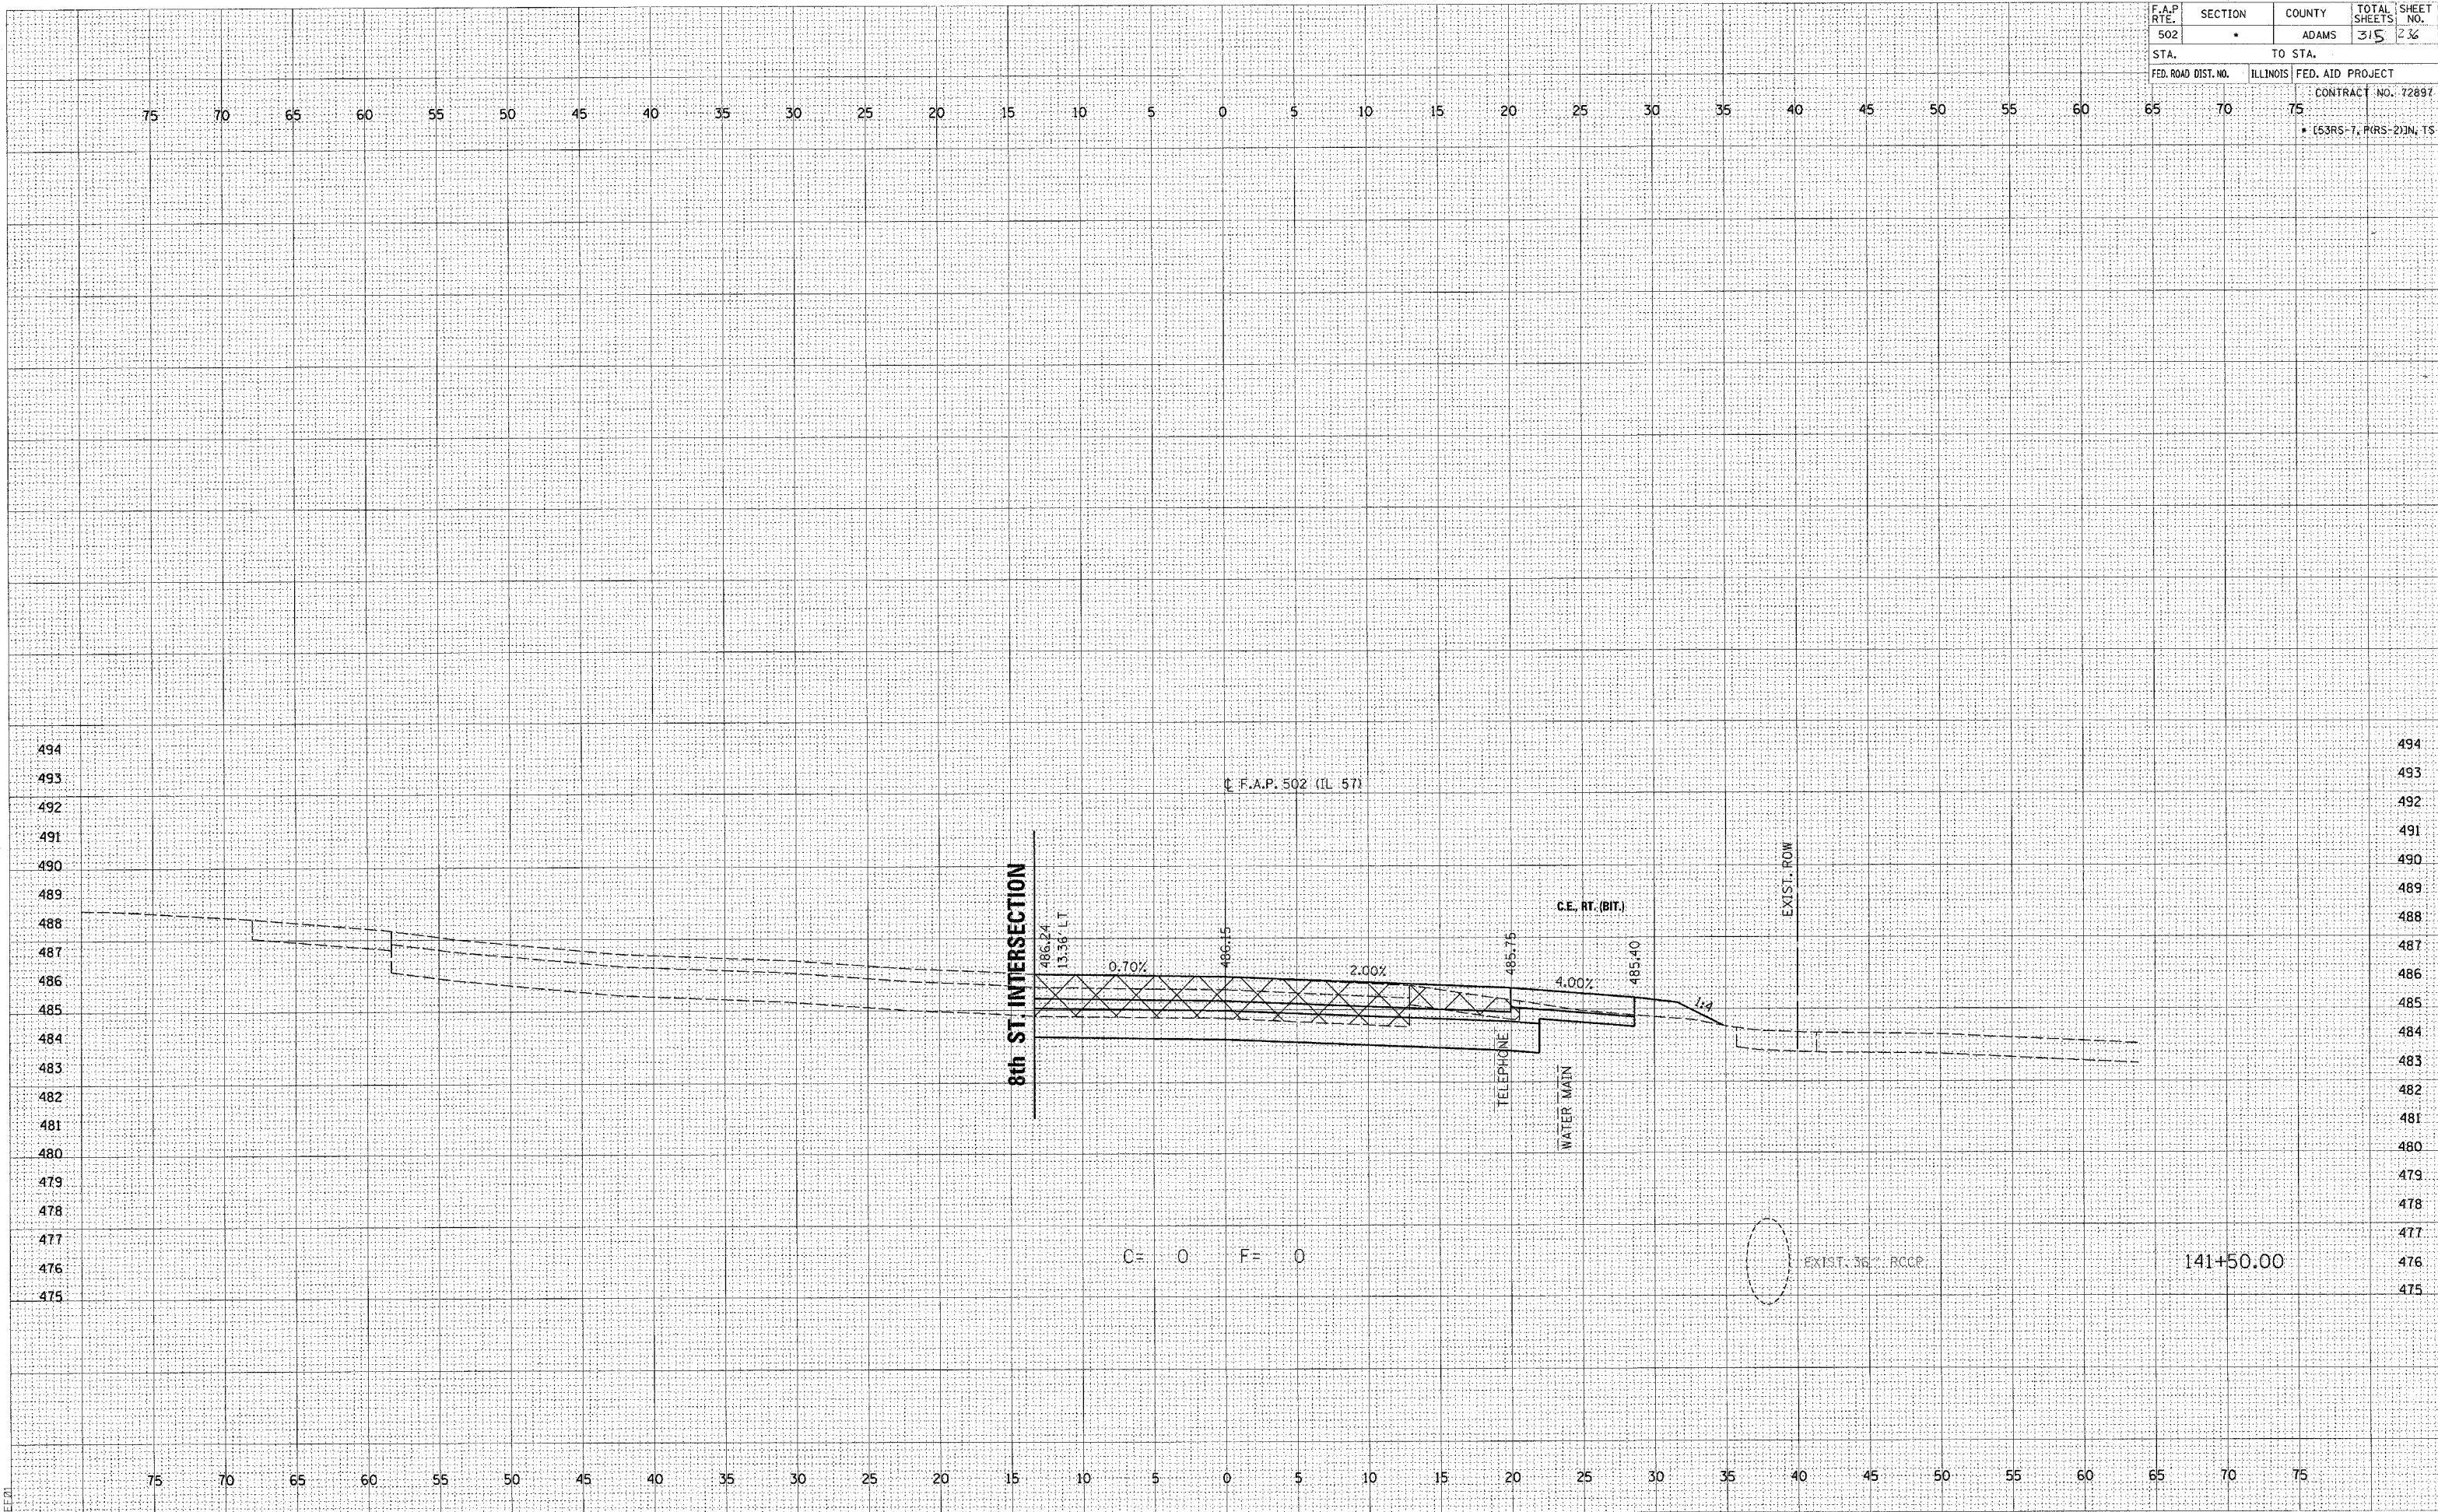

c:\projects\0653004\117\bxshs.dgn
2/4/2005
*FILE.D1