


F.A.P. RTE.	SECTION	COUNTY	TOTAL SHEETS	SHEET NO.
502	.	ADAMS	315	238
STA.		TO STA.		
FED. ROAD DIST. NO.		ILLINOIS FED. AID PROJECT		
		CONTRACT NO. 72897		
		• (53RS-7, PARS-2) IN. TS		

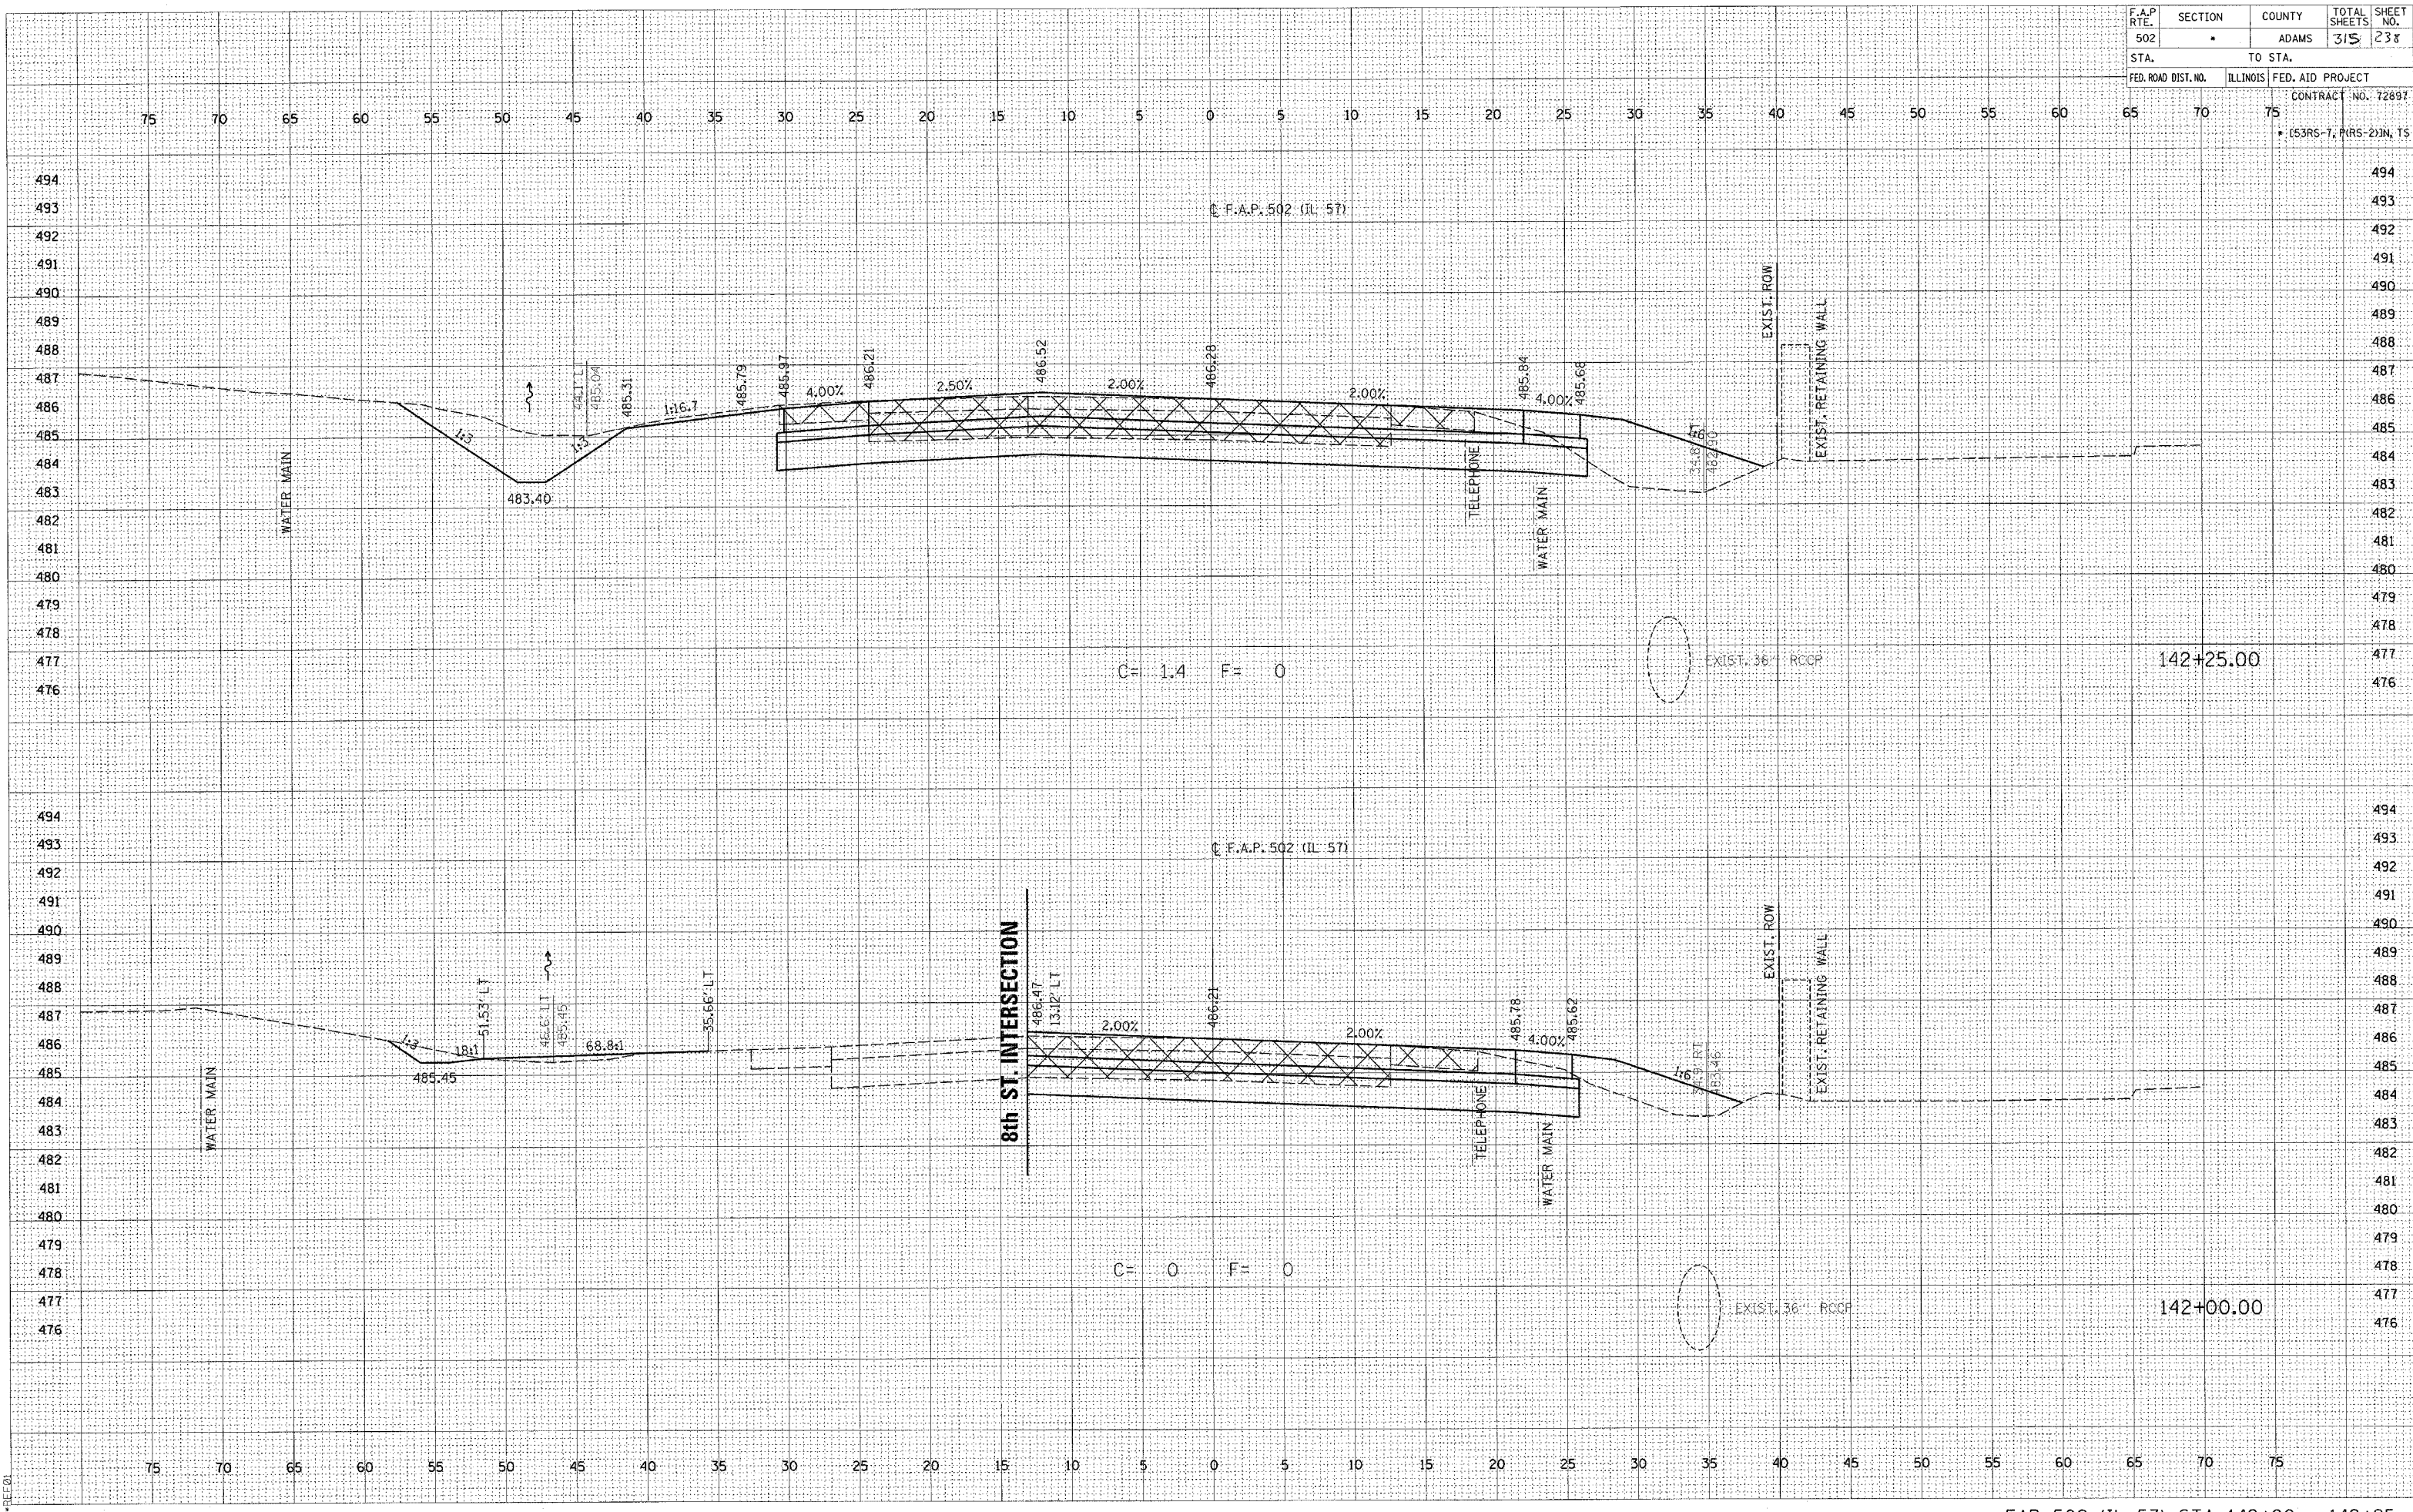

FINAL SURVEY PLOTTED TEMPLATE NO. 1

ORIGINAL SURVEY PLOTTED TEMPLATE NO. 1

ca:\projects\d653004\1157b\sheet.dwg
2/4/2005
11:57:00