


F.A.P. RTE. 502	SECTION •	COUNTY ADAMS	TOTAL SHEETS 315	SHEET NO. 280
STA.		TO STA.		
FED. ROAD DIST. NO.		ILLINOIS FED. AID PROJECT		
		CONTRACT NO. 72897		
• (S3RS-7, P(RS-2)) IN. TS				

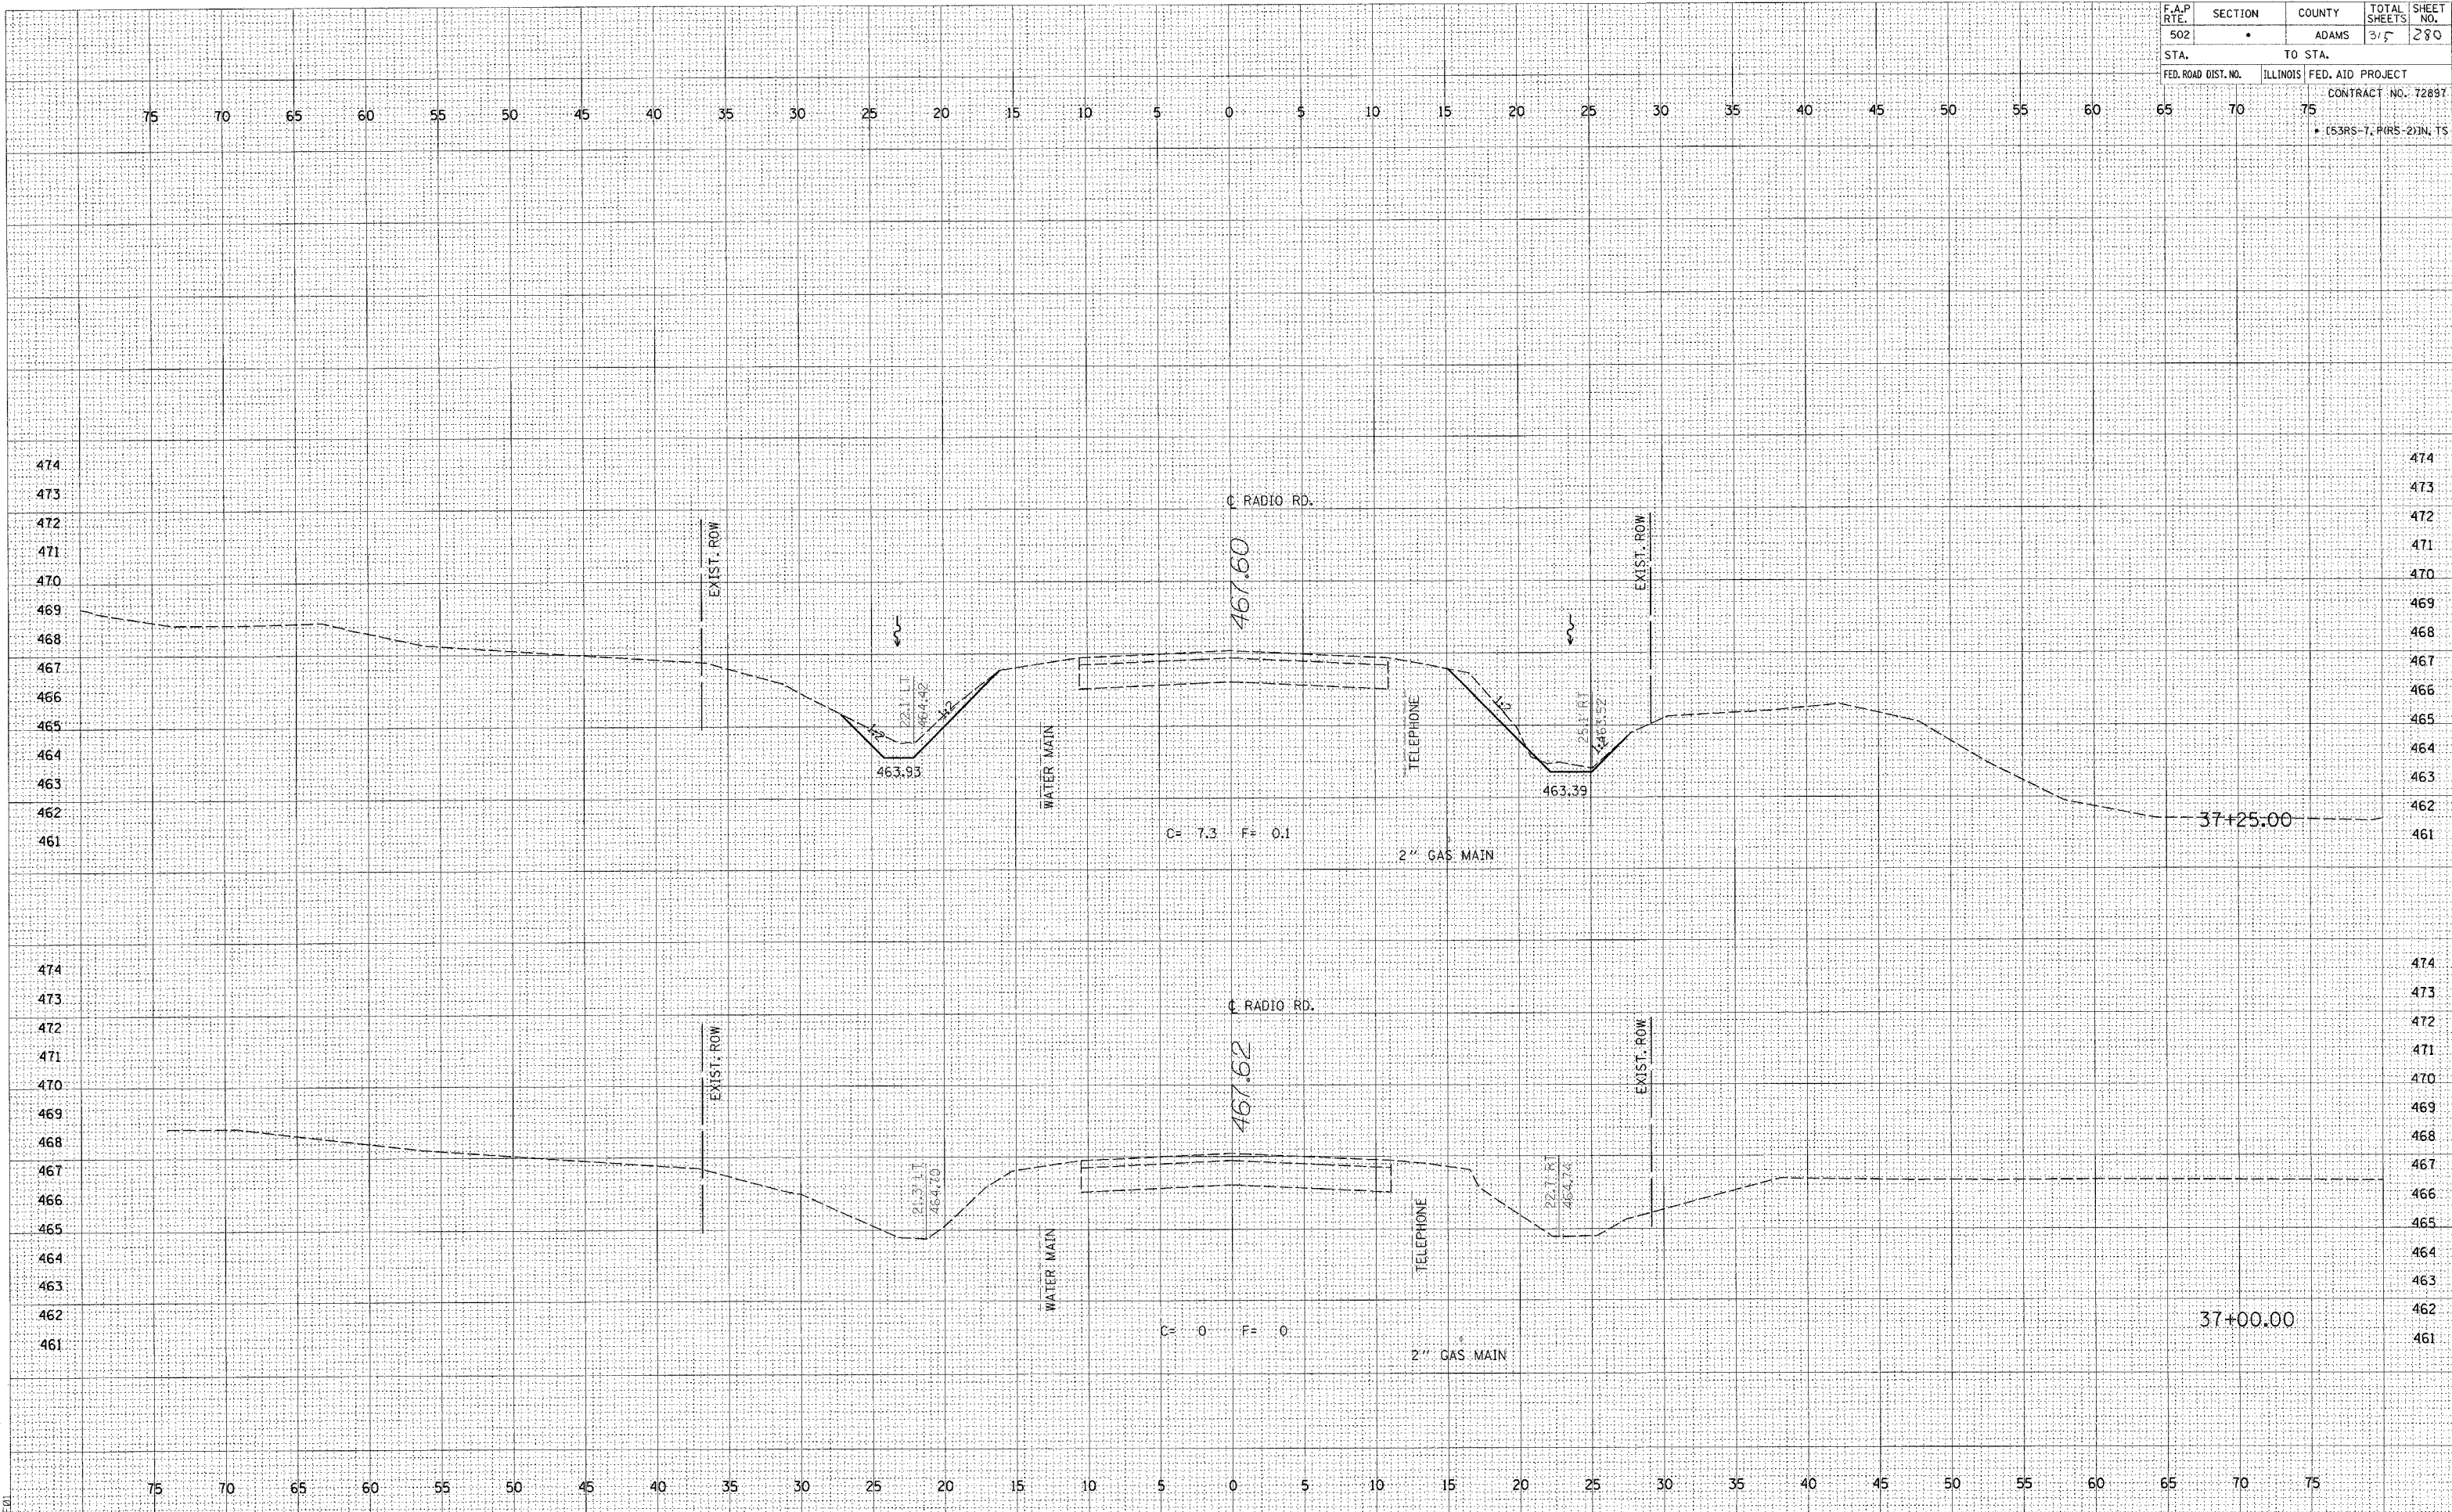

NO.	AREAS CHECKED	PLATE	TEMPL.	SURVEY	NO.

NO.	AREAS CHECKED	TEMPL.	PLATE	SURVEY	NO.

c:\projects\0653004\0653004xshs.dgn  
2/4/2005  
4:44:01