


F.A.P. RTE. 502	SECTION •	COUNTY ADAMS	TOTAL SHEETS 315	SHEET NO. 272
STA.		TO STA.		
FED. ROAD DIST. NO.		ILLINOIS FED. AID PROJECT		
		CONTRACT NO. 72897		
• (53RS-7, P(RS-2)) IN. TS				

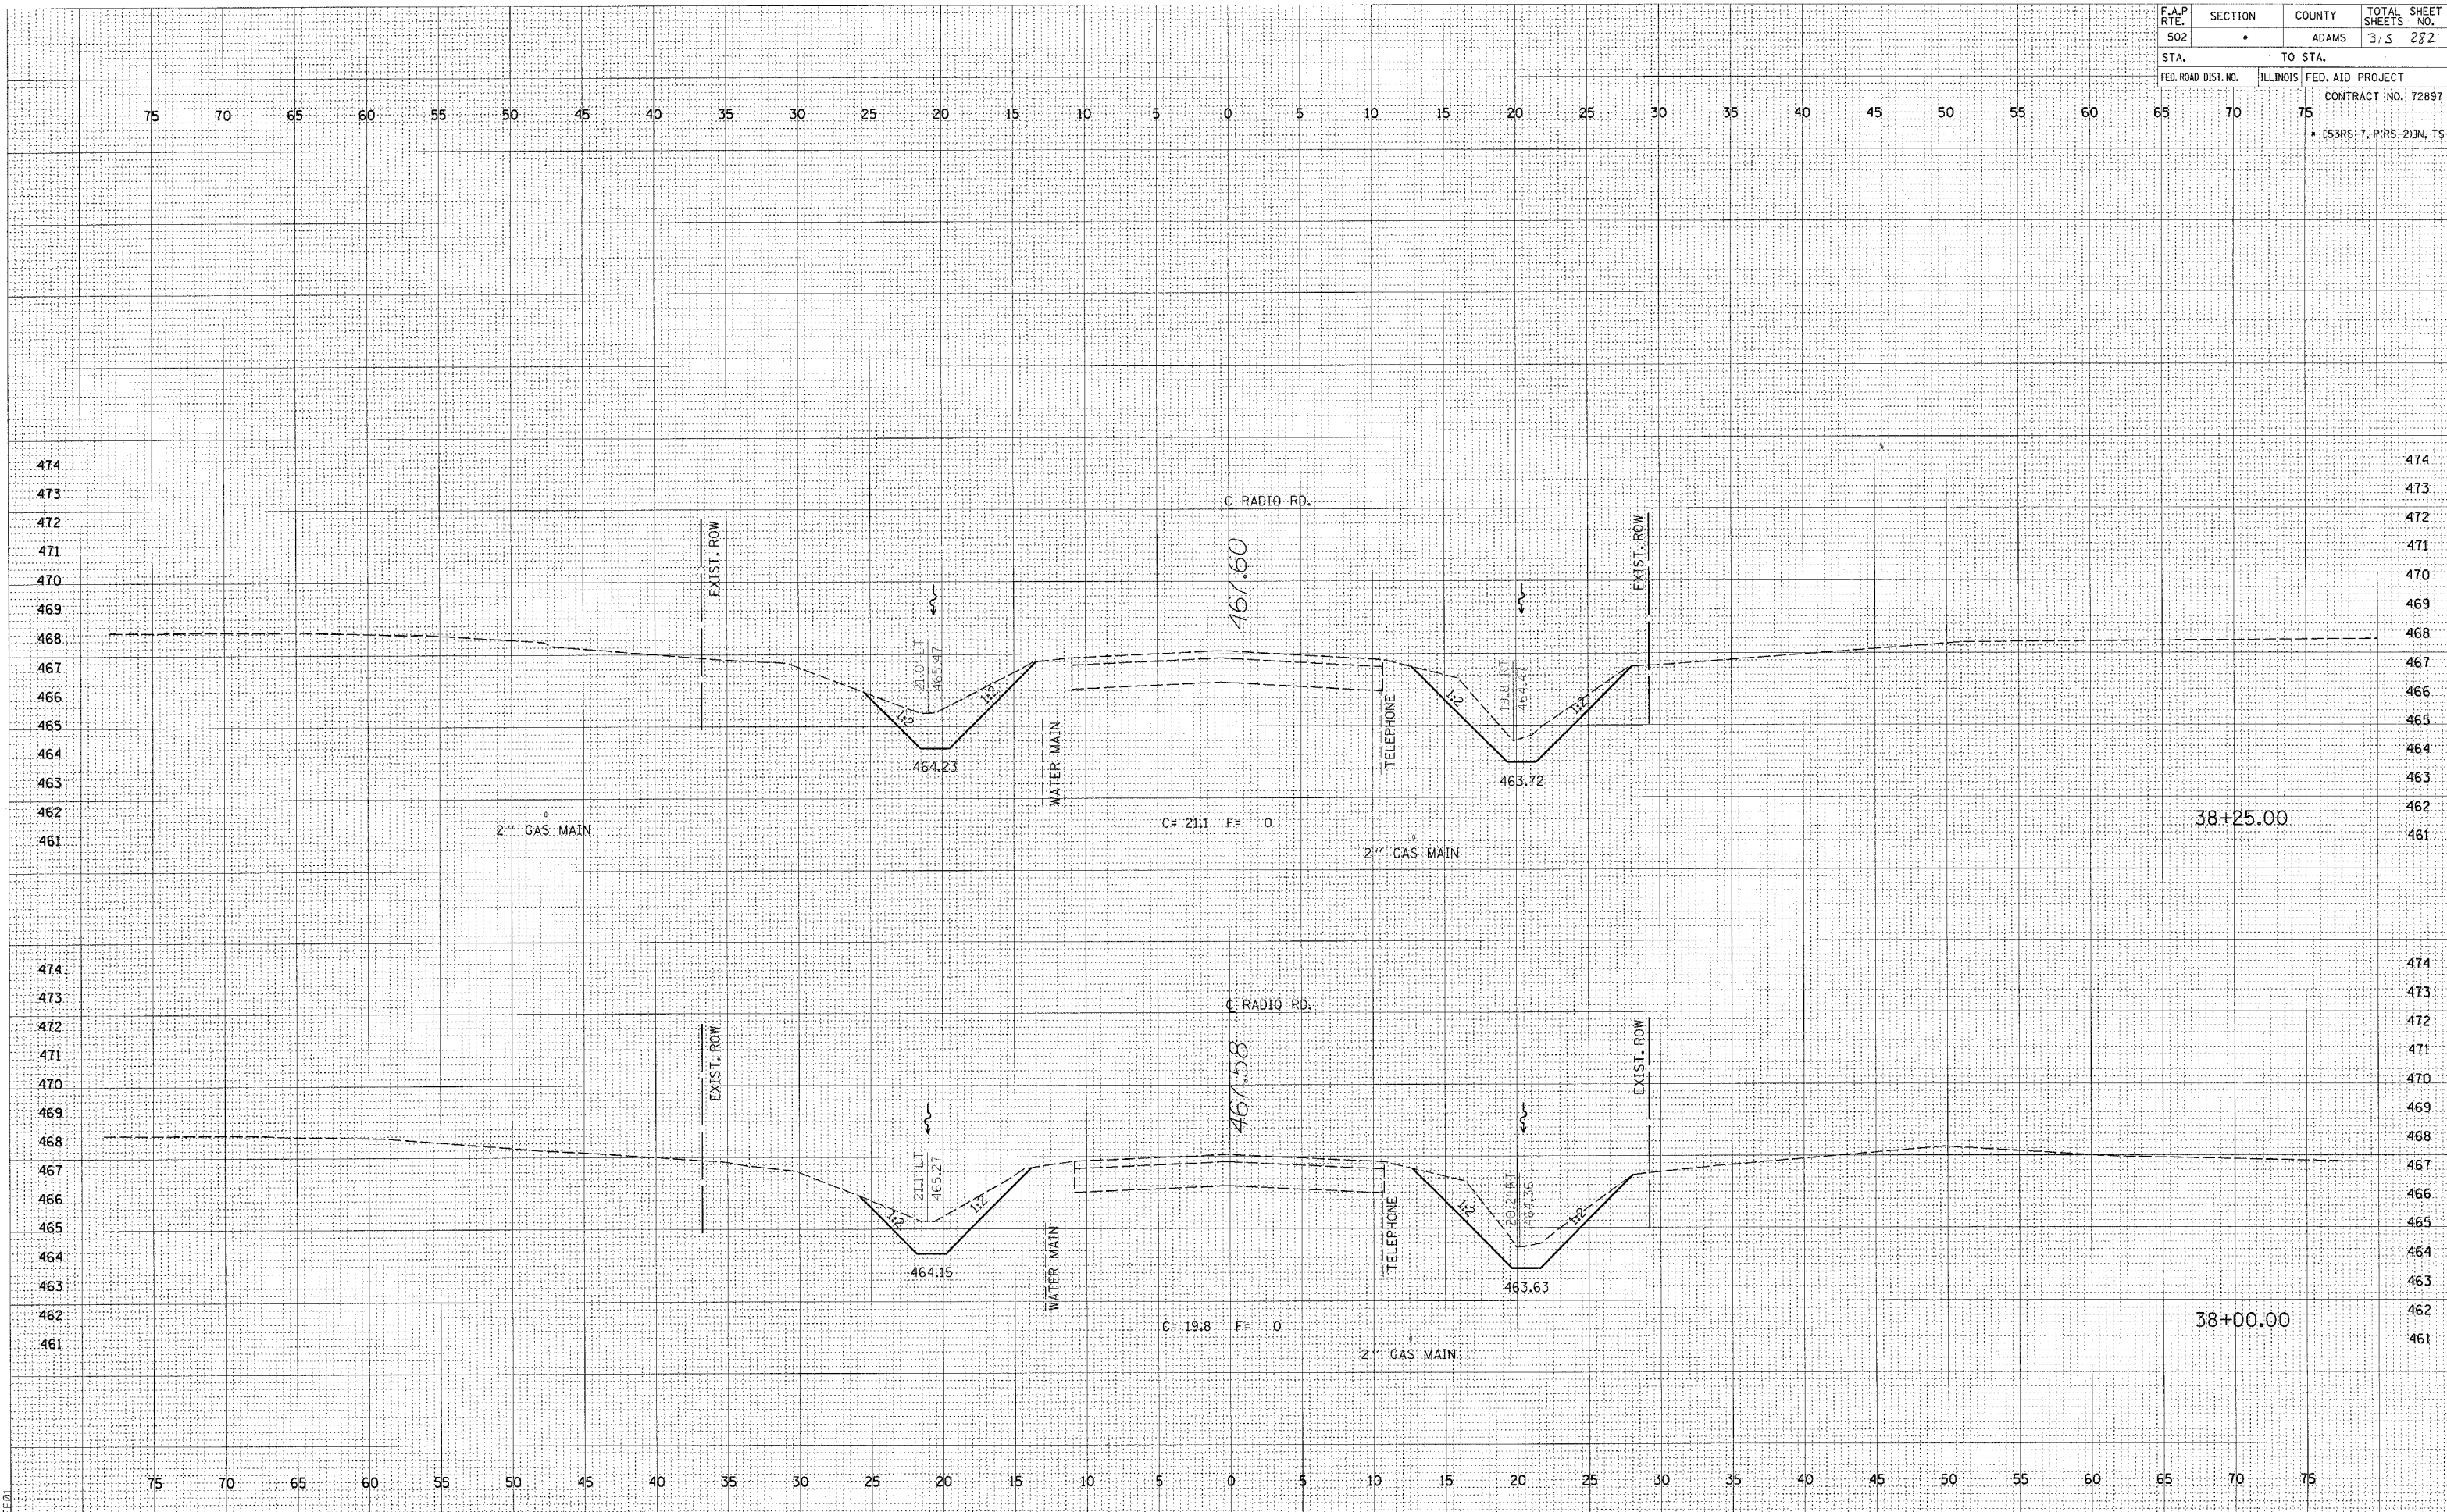

FINAL SURVEY	SUPPLIED
NOTE BOOK	FLOTTED
NO.	TEMPLATE
	AREAS
	CHECKED

ORIGINAL SURVEY	SUBMITTED
NOTE BOOK	FLOTTED
NO.	TEMPLATE
	AREAS
	CHECKED

c:\projects\d653004\d653004xshs.dgn
2/4/2005
BEEB