


F.A.P. RTE.	SECTION	COUNTY	TOTAL SHEETS	SHEET NO.
502		ADAMS	315	296
STA.		TO STA.		
FED. ROAD DIST. NO.		ILLINOIS FED. AID PROJECT		
CONTRACT NO. 72897				
* (S3RS-7, PIRS-2) IN 15				

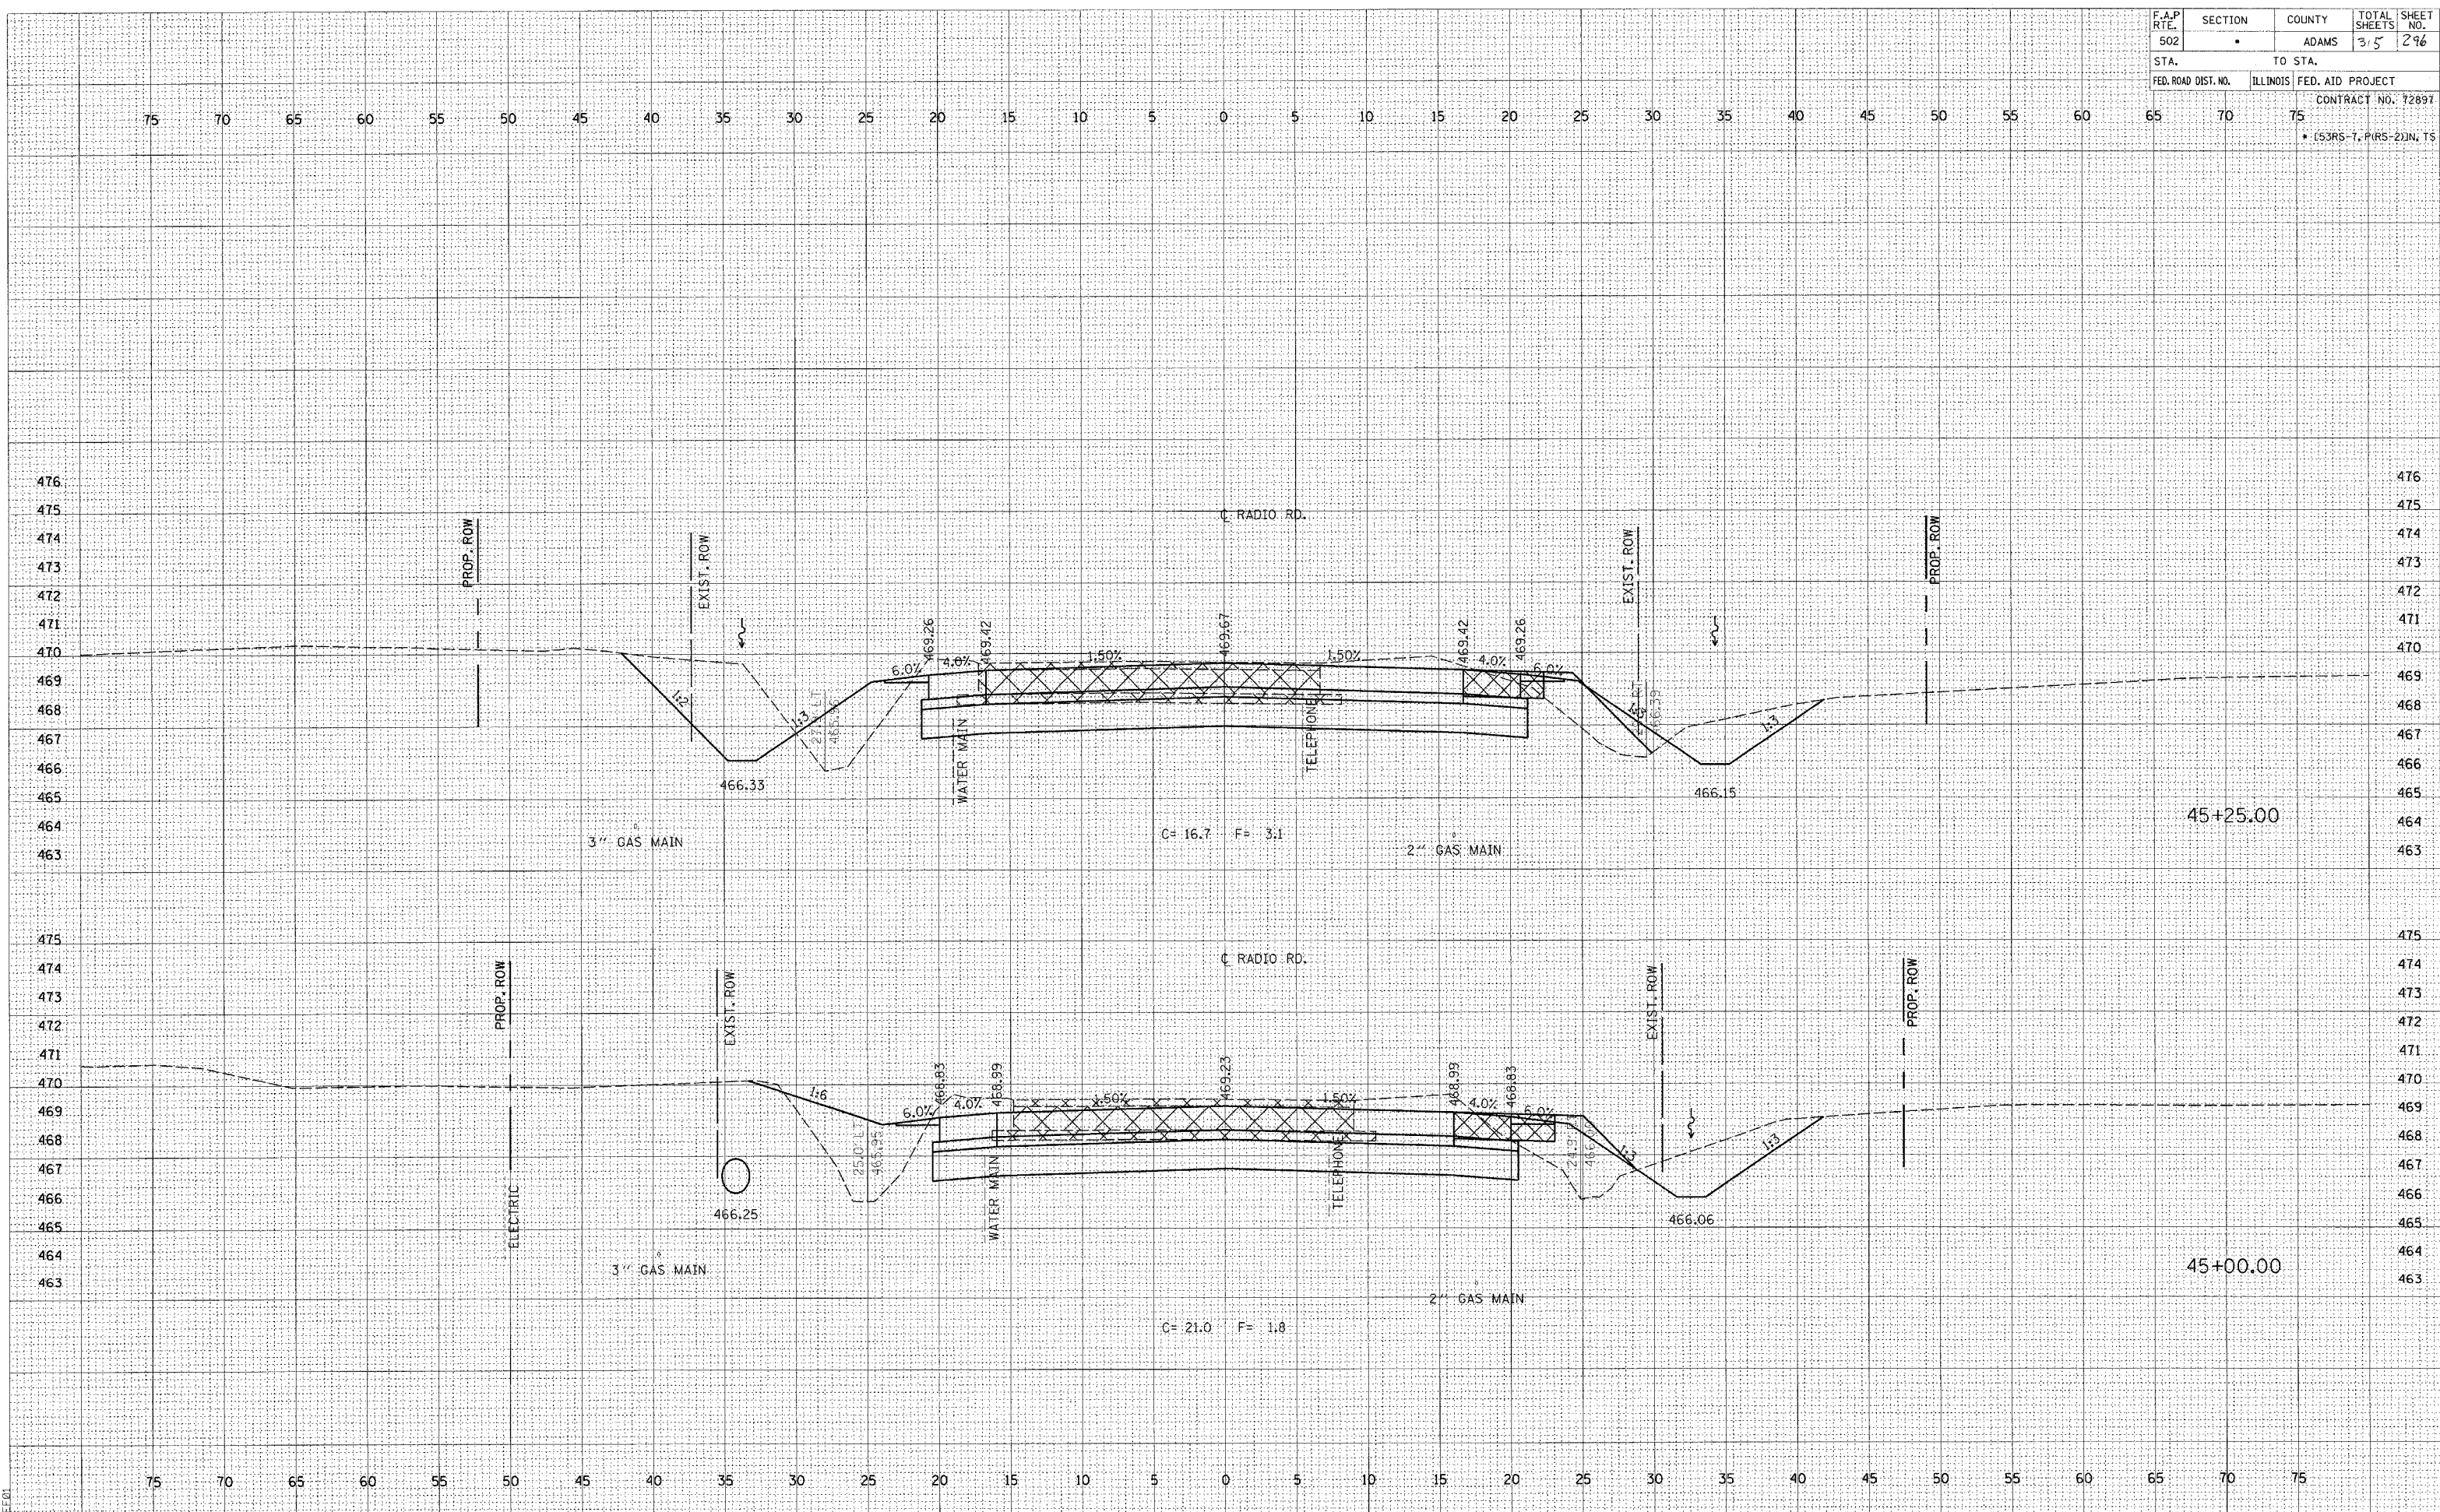

ORIGINAL SURVEY
 EXISTED PLOTTED
 NOTE BOOK TEMPLATE
 AREAS CHECKED
 DATE: 2/17/2005
 FILE: D653004XSHTS.DGN