


F.A.P. RTE. 502	SECTION •	COUNTY ADAMS	TOTAL SHEETS 3/5	SHEET NO. 300
STA.		TO STA.		
FED. ROAD DIST. NO.	ILLINOIS	FED. AID PROJECT		
CONTRACT NO. 72897				
• (53RS-7, PRS-2) IN. TS				

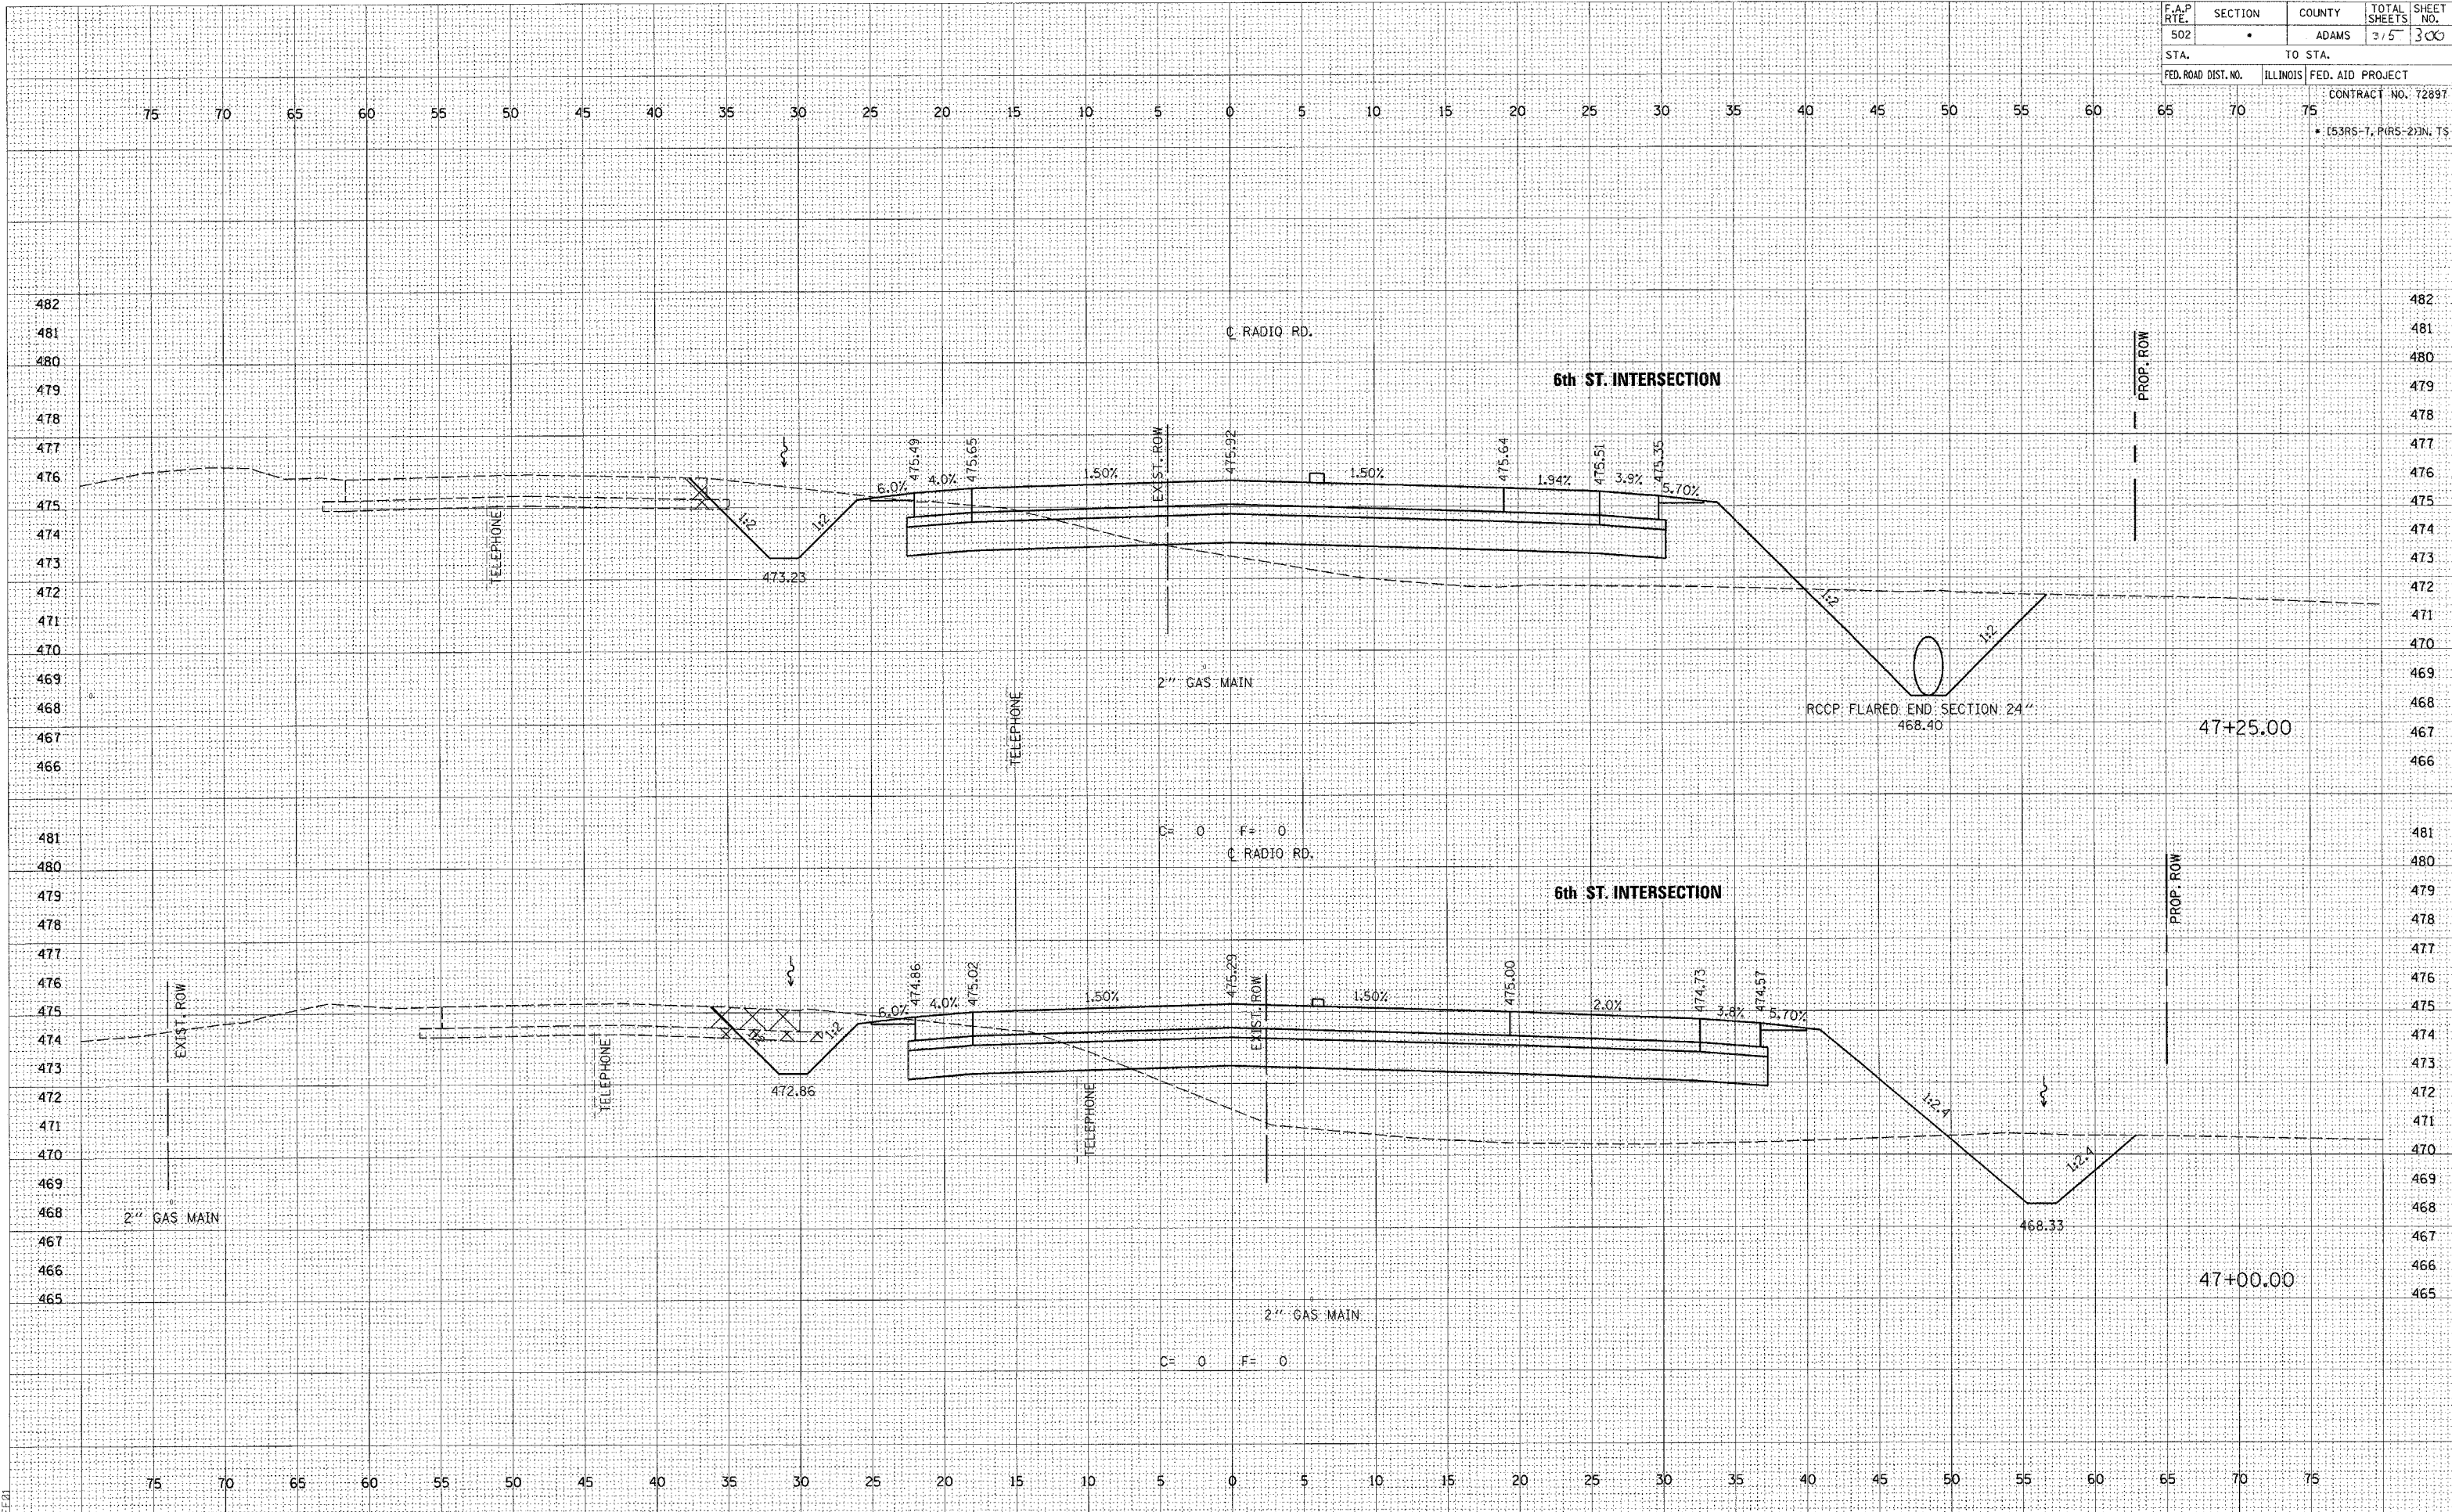

SURVEYED
 PLOTTED
 TEMPLATE
 NOTE BOOK
 AREAS CHECKED

ORIGINAL
 SURVEY
 PLOTTED
 TEMPLATE
 NOTE BOOK
 AREAS CHECKED

c:\projects\653004\653004xshs.ctb
 2/4/2005
 *BEC01