


F.A.P. RTE.	SECTION	COUNTY	TOTAL SHEETS	SHEET NO.
502	*	ADAMS	315	313
STA.		TO STA.		
FED. ROAD DIST. NO.		ILLINOIS FED. AID PROJECT		
		CONTRACT NO. 72897		
		• (53RS-7, PRRS-2)JN, TS		

FINISHED SURVEY	FLIPPED	NO.
NOTE BOOK	TEMP. AREAS	CHECKED

ORIGINAL SURVEY	PLOTTED	NO.
NOTE BOOK	TEMP. AREAS	CHECKED

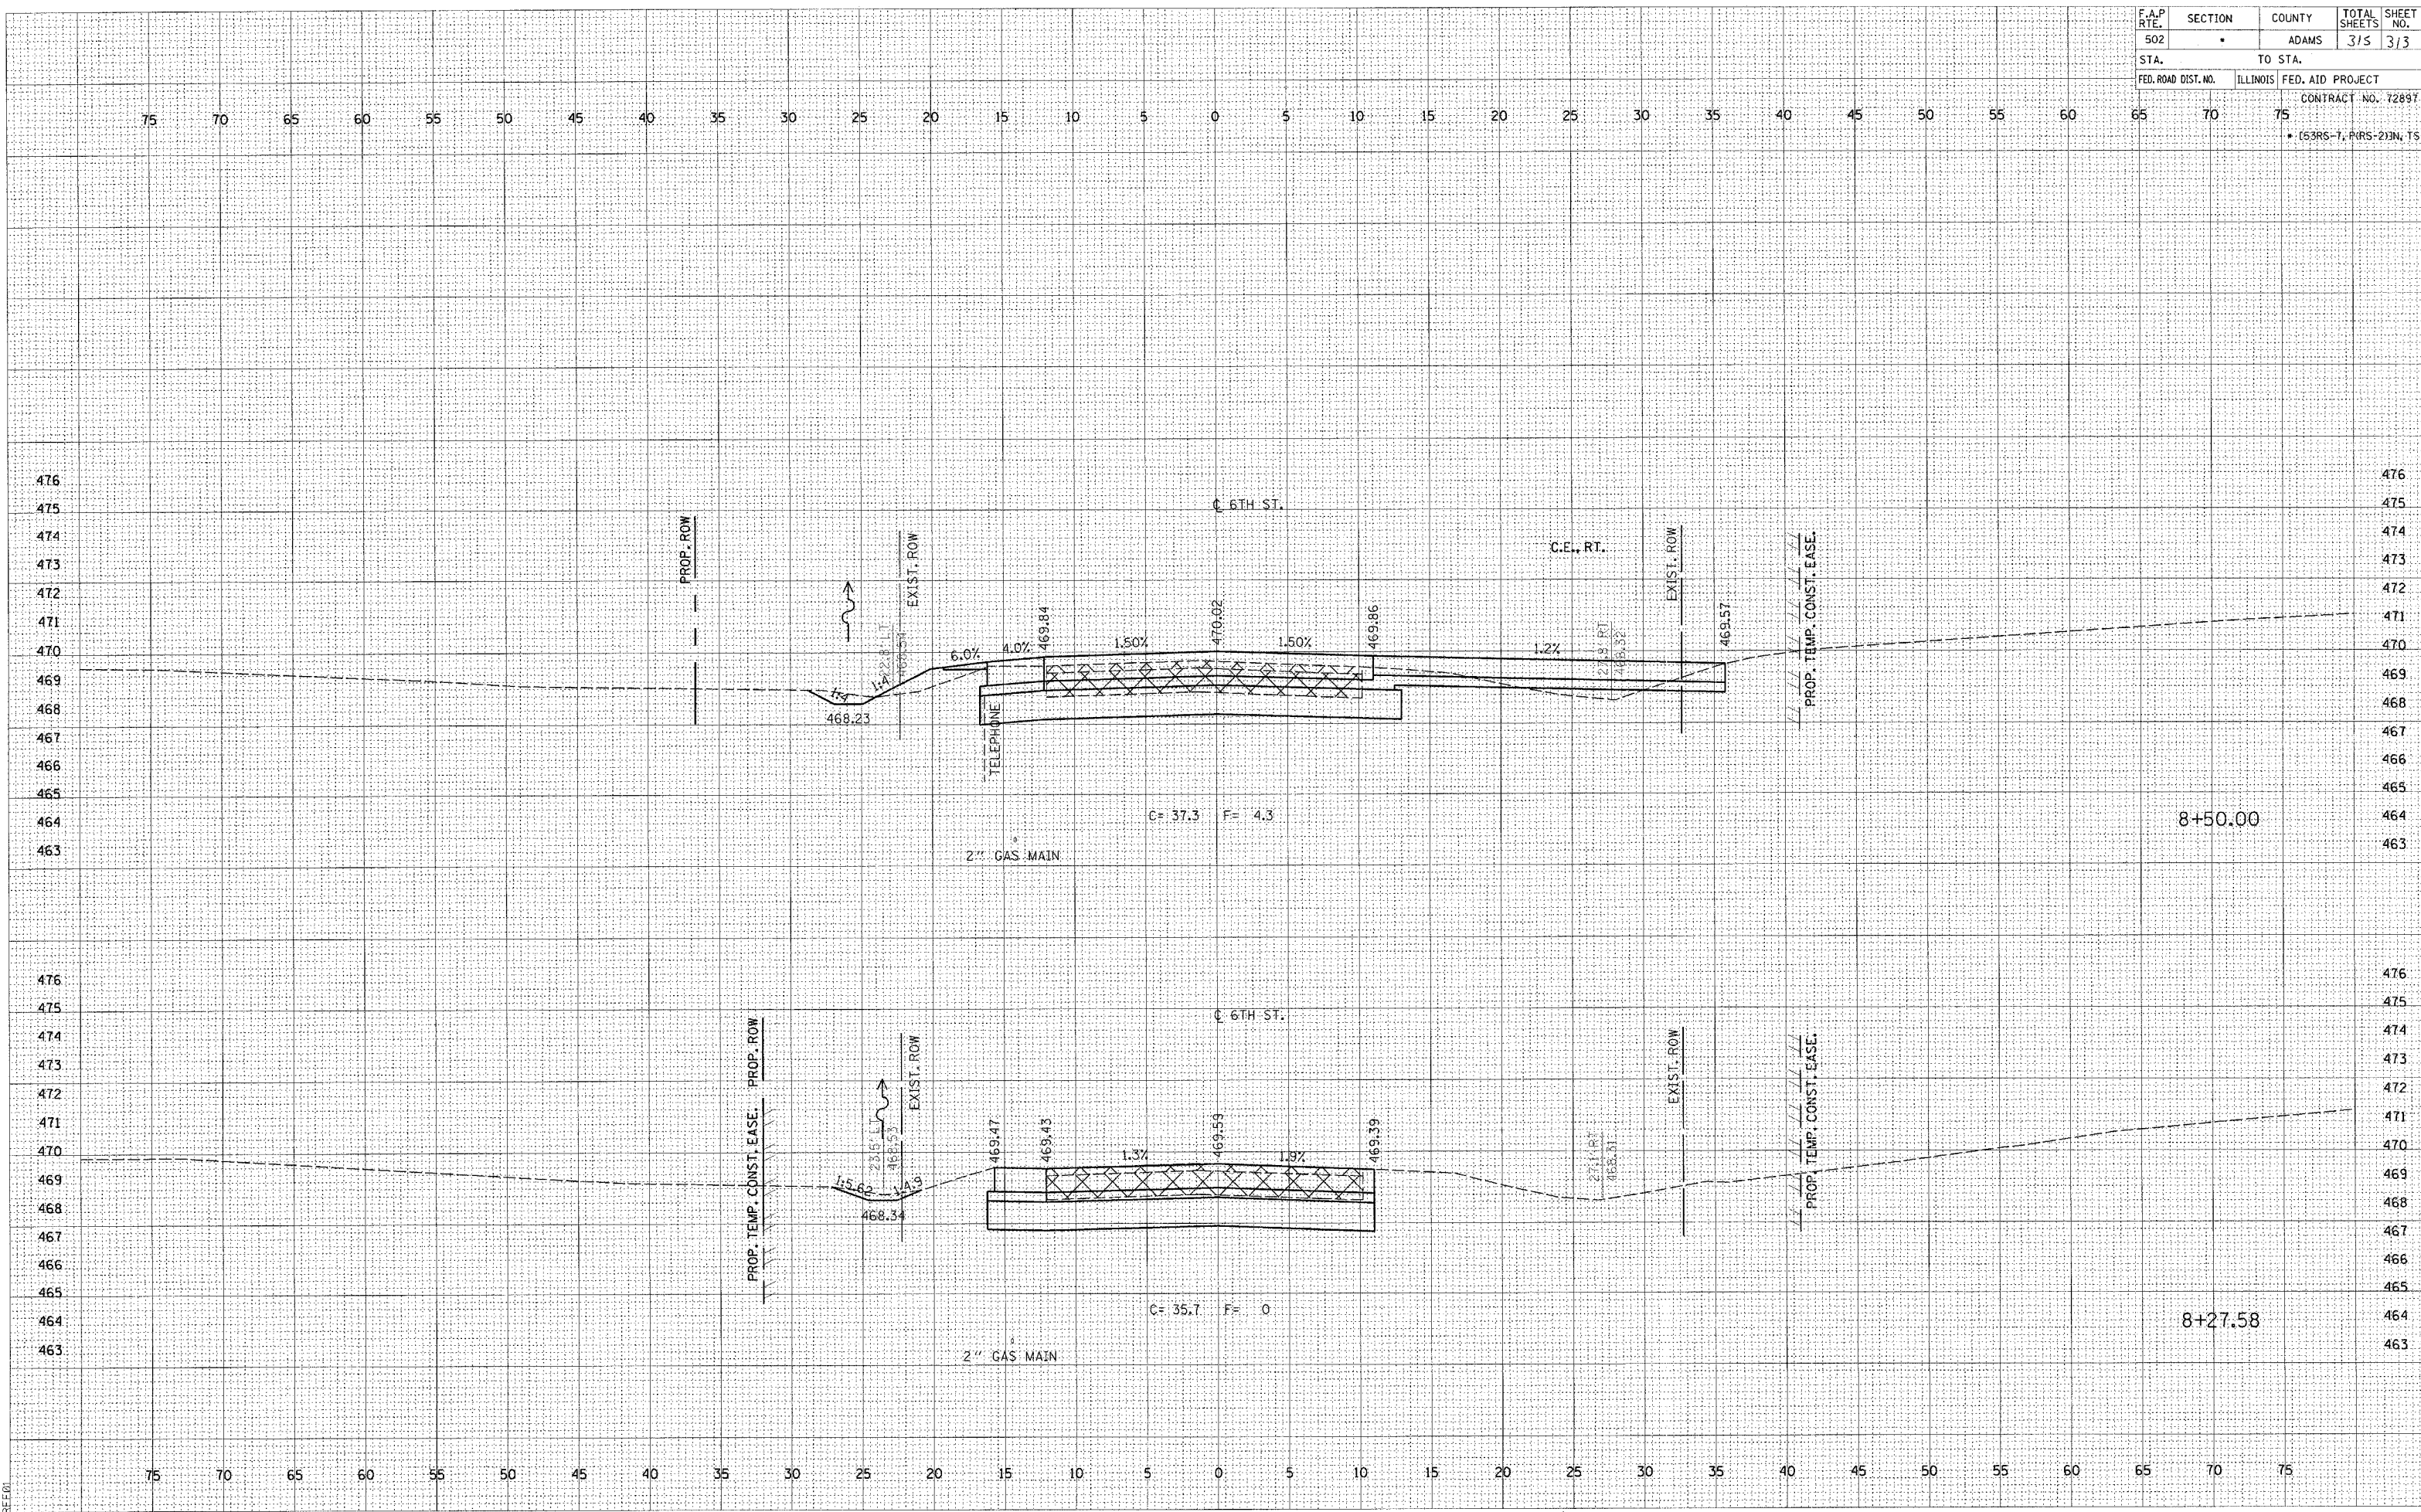

c:\p\o\j\cta\653004\653004\sheet.dwg
2/4/2005
HEE01