


| | | | | |
|--------------------------------|----------------|--------|----------------------|-----------|
| RTE. | SECTION | COUNTY | TOTAL SHEETS | SHEET NO. |
| • | 03-00127-00-BR | GRUNDY | 17 | 15 |
| STA. 17+00.00 TO STA. 18+50.00 | | | | |
| FED. ROAD DIST. NO. 7 ILLINOIS | | | PROJECT BRS-292(101) | |
| * FAIS 292 CH. 49 | | | CONTRACT #87282 | |

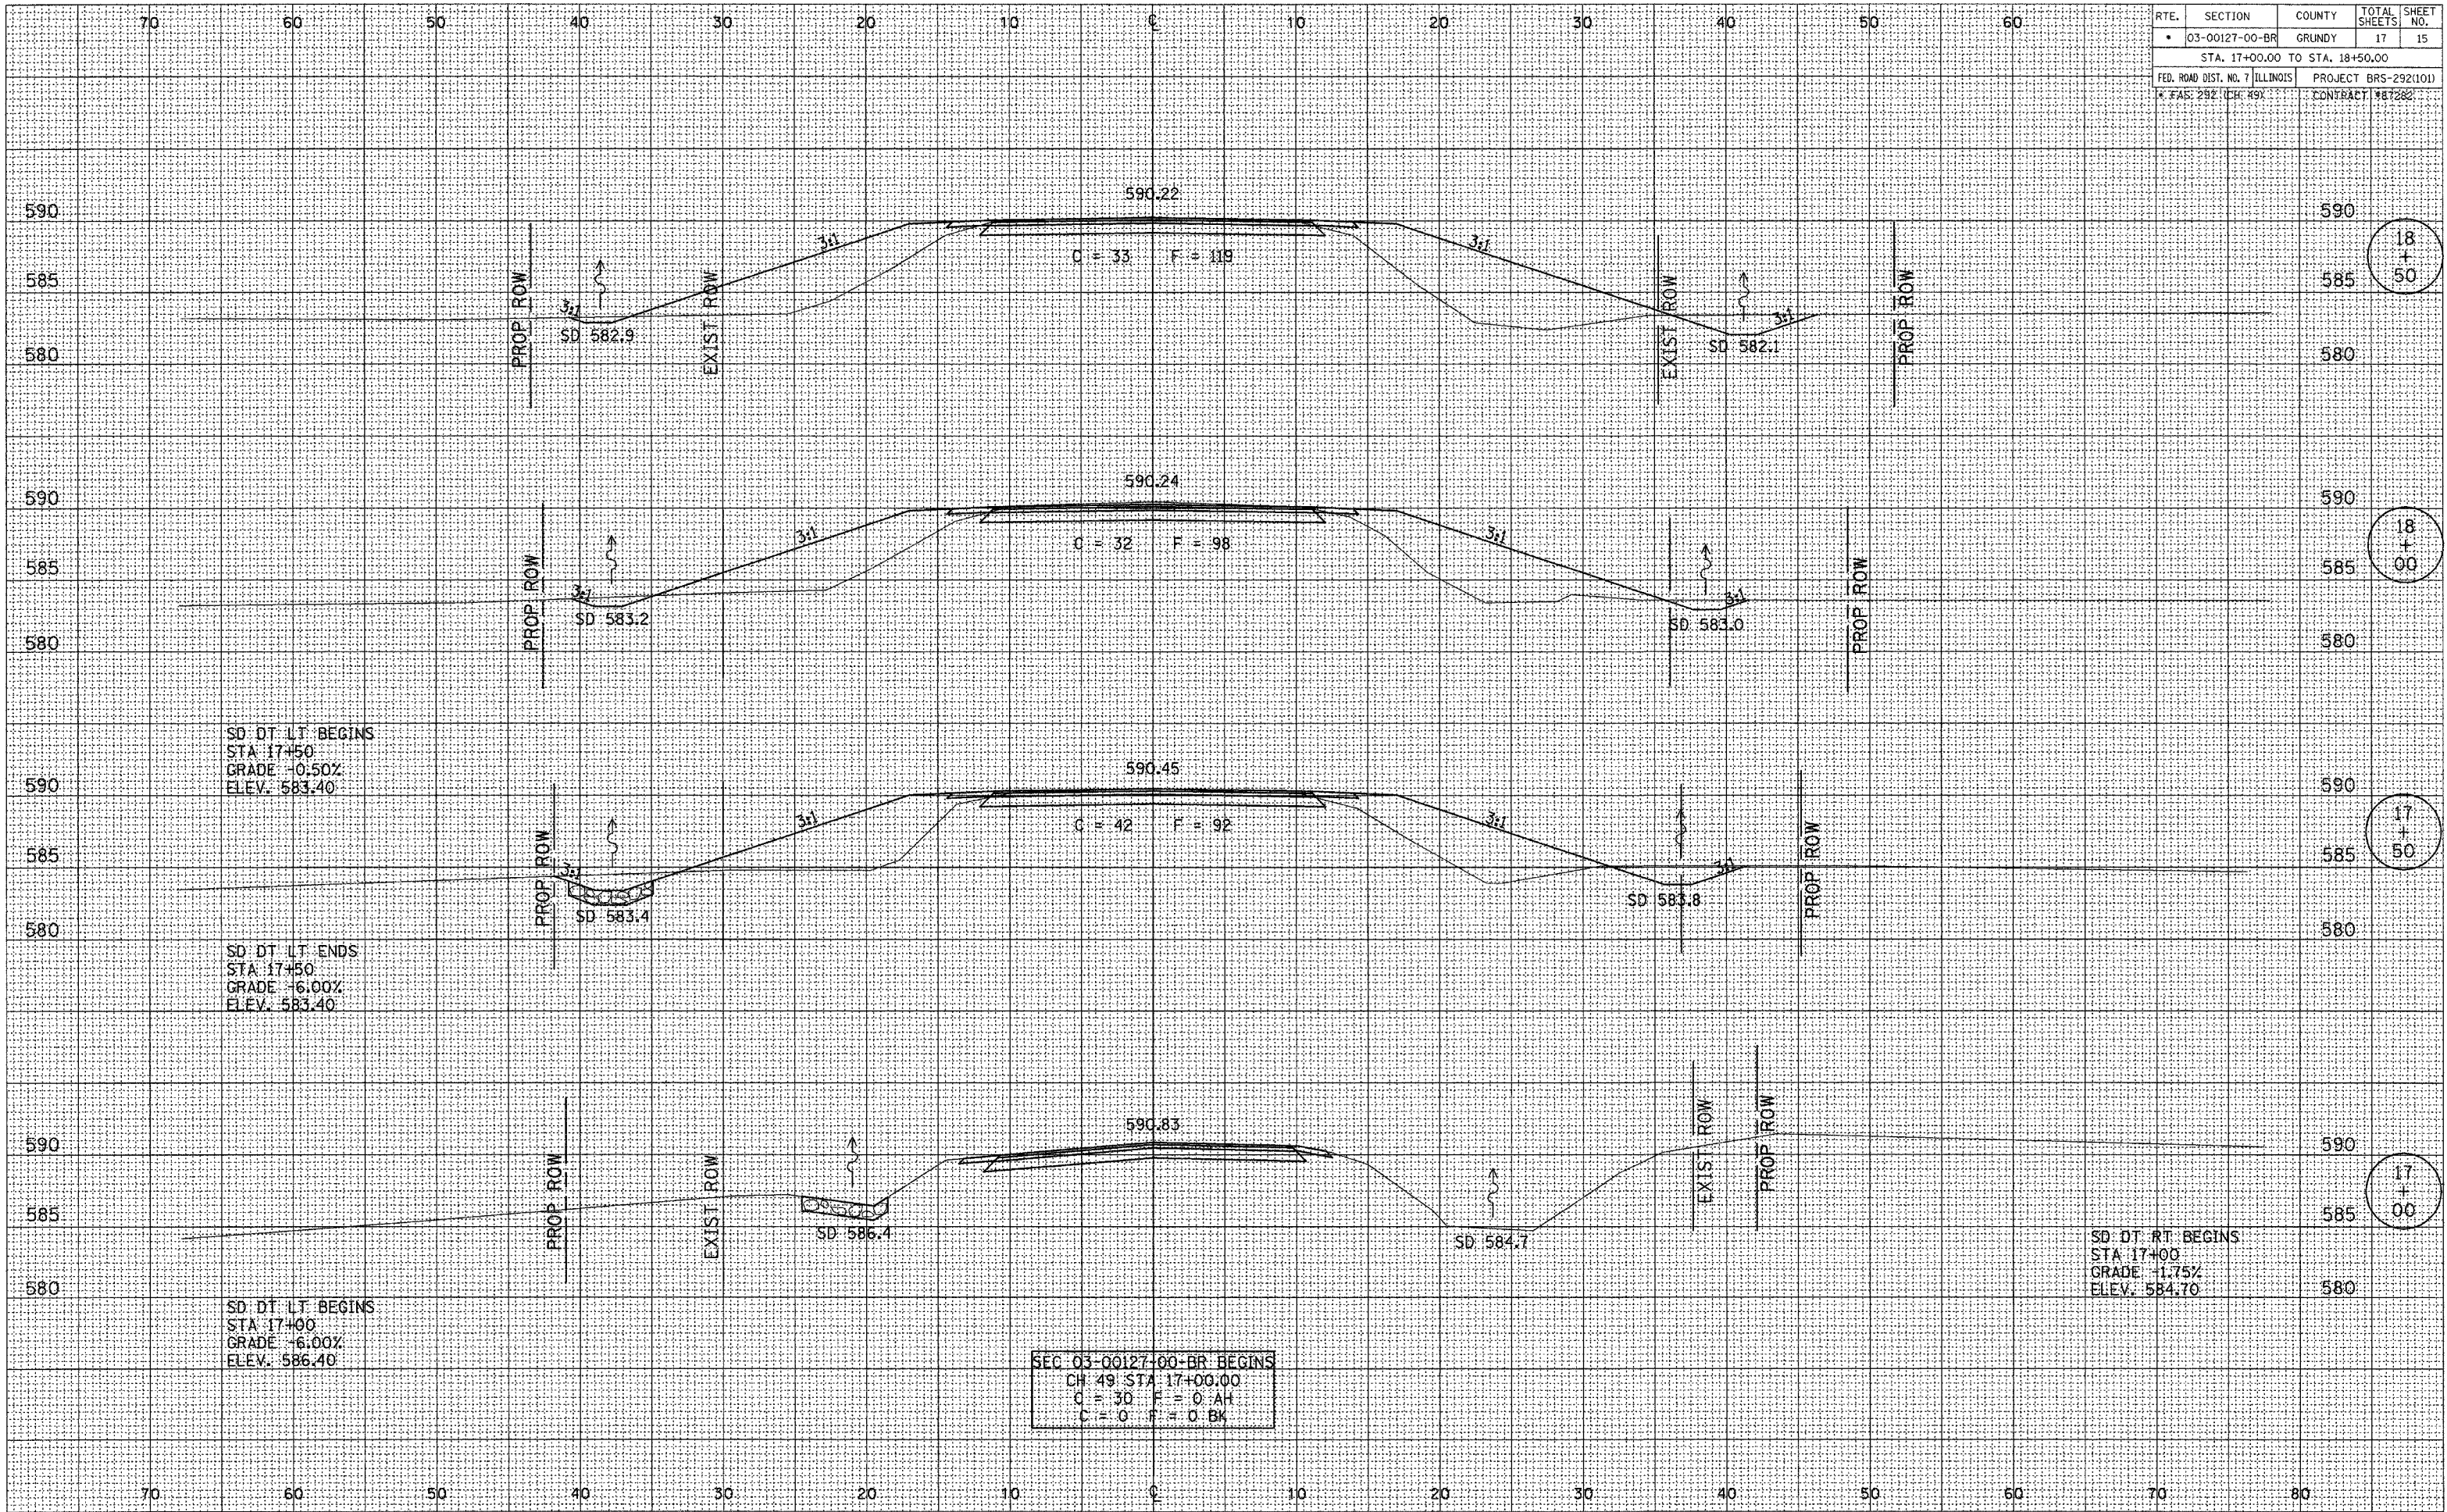

SURVEYED
PLOTTED
NOTE BOOK
AREAS CHECKED

SURVEYED
PLOTTED
NOTE BOOK
AREAS CHECKED

18
+
50

18
+
00

17
+
50

17
+
00