


RTE.	SECTION	COUNTY	TOTAL SHEETS	SHEET NO.
•	03-00127-00-BR	GRUNDY	17	17
STA. 21+00.00 TO STA. 22+00.00				
FED. ROAD DIST. NO. 7 ILLINOIS			PROJECT BRS-292(101)	
* FAS: 292 (CH 49)			CONTRACT #87282	

SEC 03-00127-00-BR ENDS
 CH 49 STA 22+00.00
 C = 0 F = 0 AH
 C = 38 F = 0 BK

SD DT LT ENDS
 STA 22+00
 GRADE +4.00%
 ELEV. 590.10

SD DT RT ENDS
 STA 22+00
 GRADE +3.00%
 ELEV. 585.50

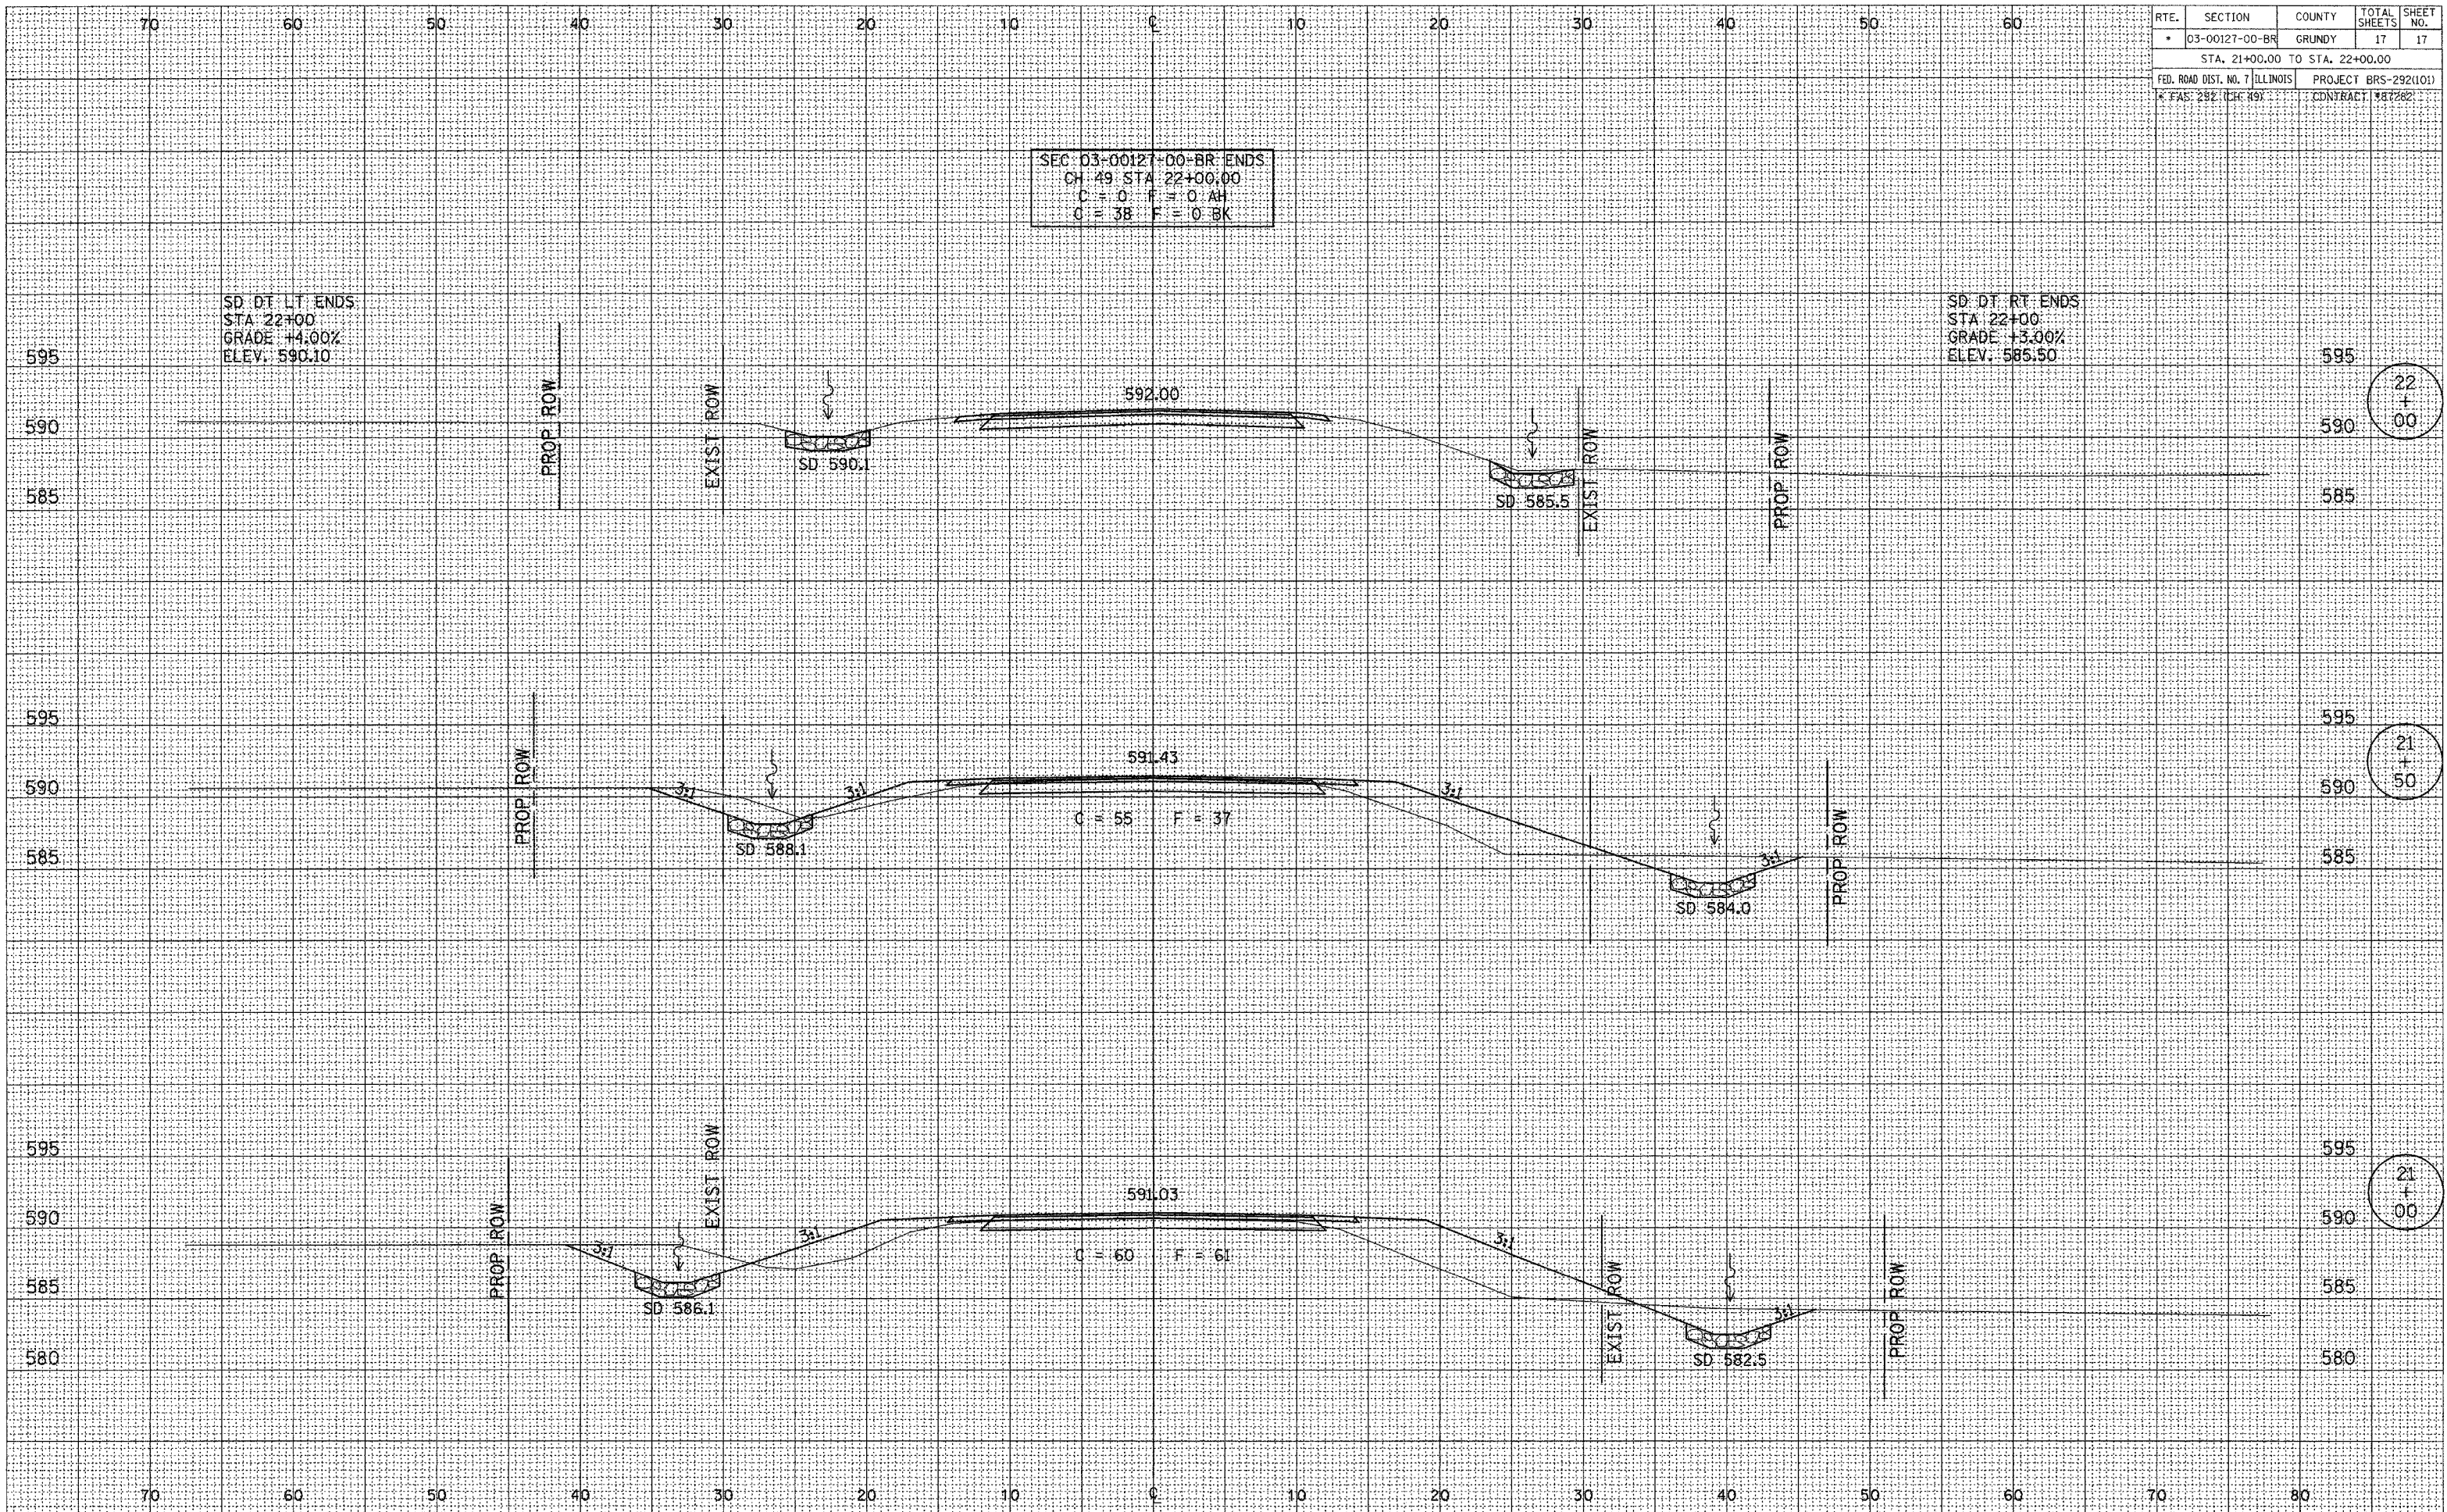

22
+
00

21
+
50

21
+
00

SURVEYED
 PLOTTED
 TEMPLATE
 NOTE BOOK
 AREAS CHECKED

SURVEYED
 PLOTTED
 TEMPLATE
 NOTE BOOK
 AREAS CHECKED