


DATE PLOTTED: 7/10/2009
 FILE NAME: REFERENCE
 PLOT DATE: 7/10/2009
 FILE NAME: REFERENCE

DATE PLOTTED: 7/10/2009
 FILE NAME: REFERENCE
 PLOT DATE: 7/10/2009
 FILE NAME: REFERENCE

DATE PLOTTED: 7/10/2009
 FILE NAME: REFERENCE
 PLOT DATE: 7/10/2009
 FILE NAME: REFERENCE

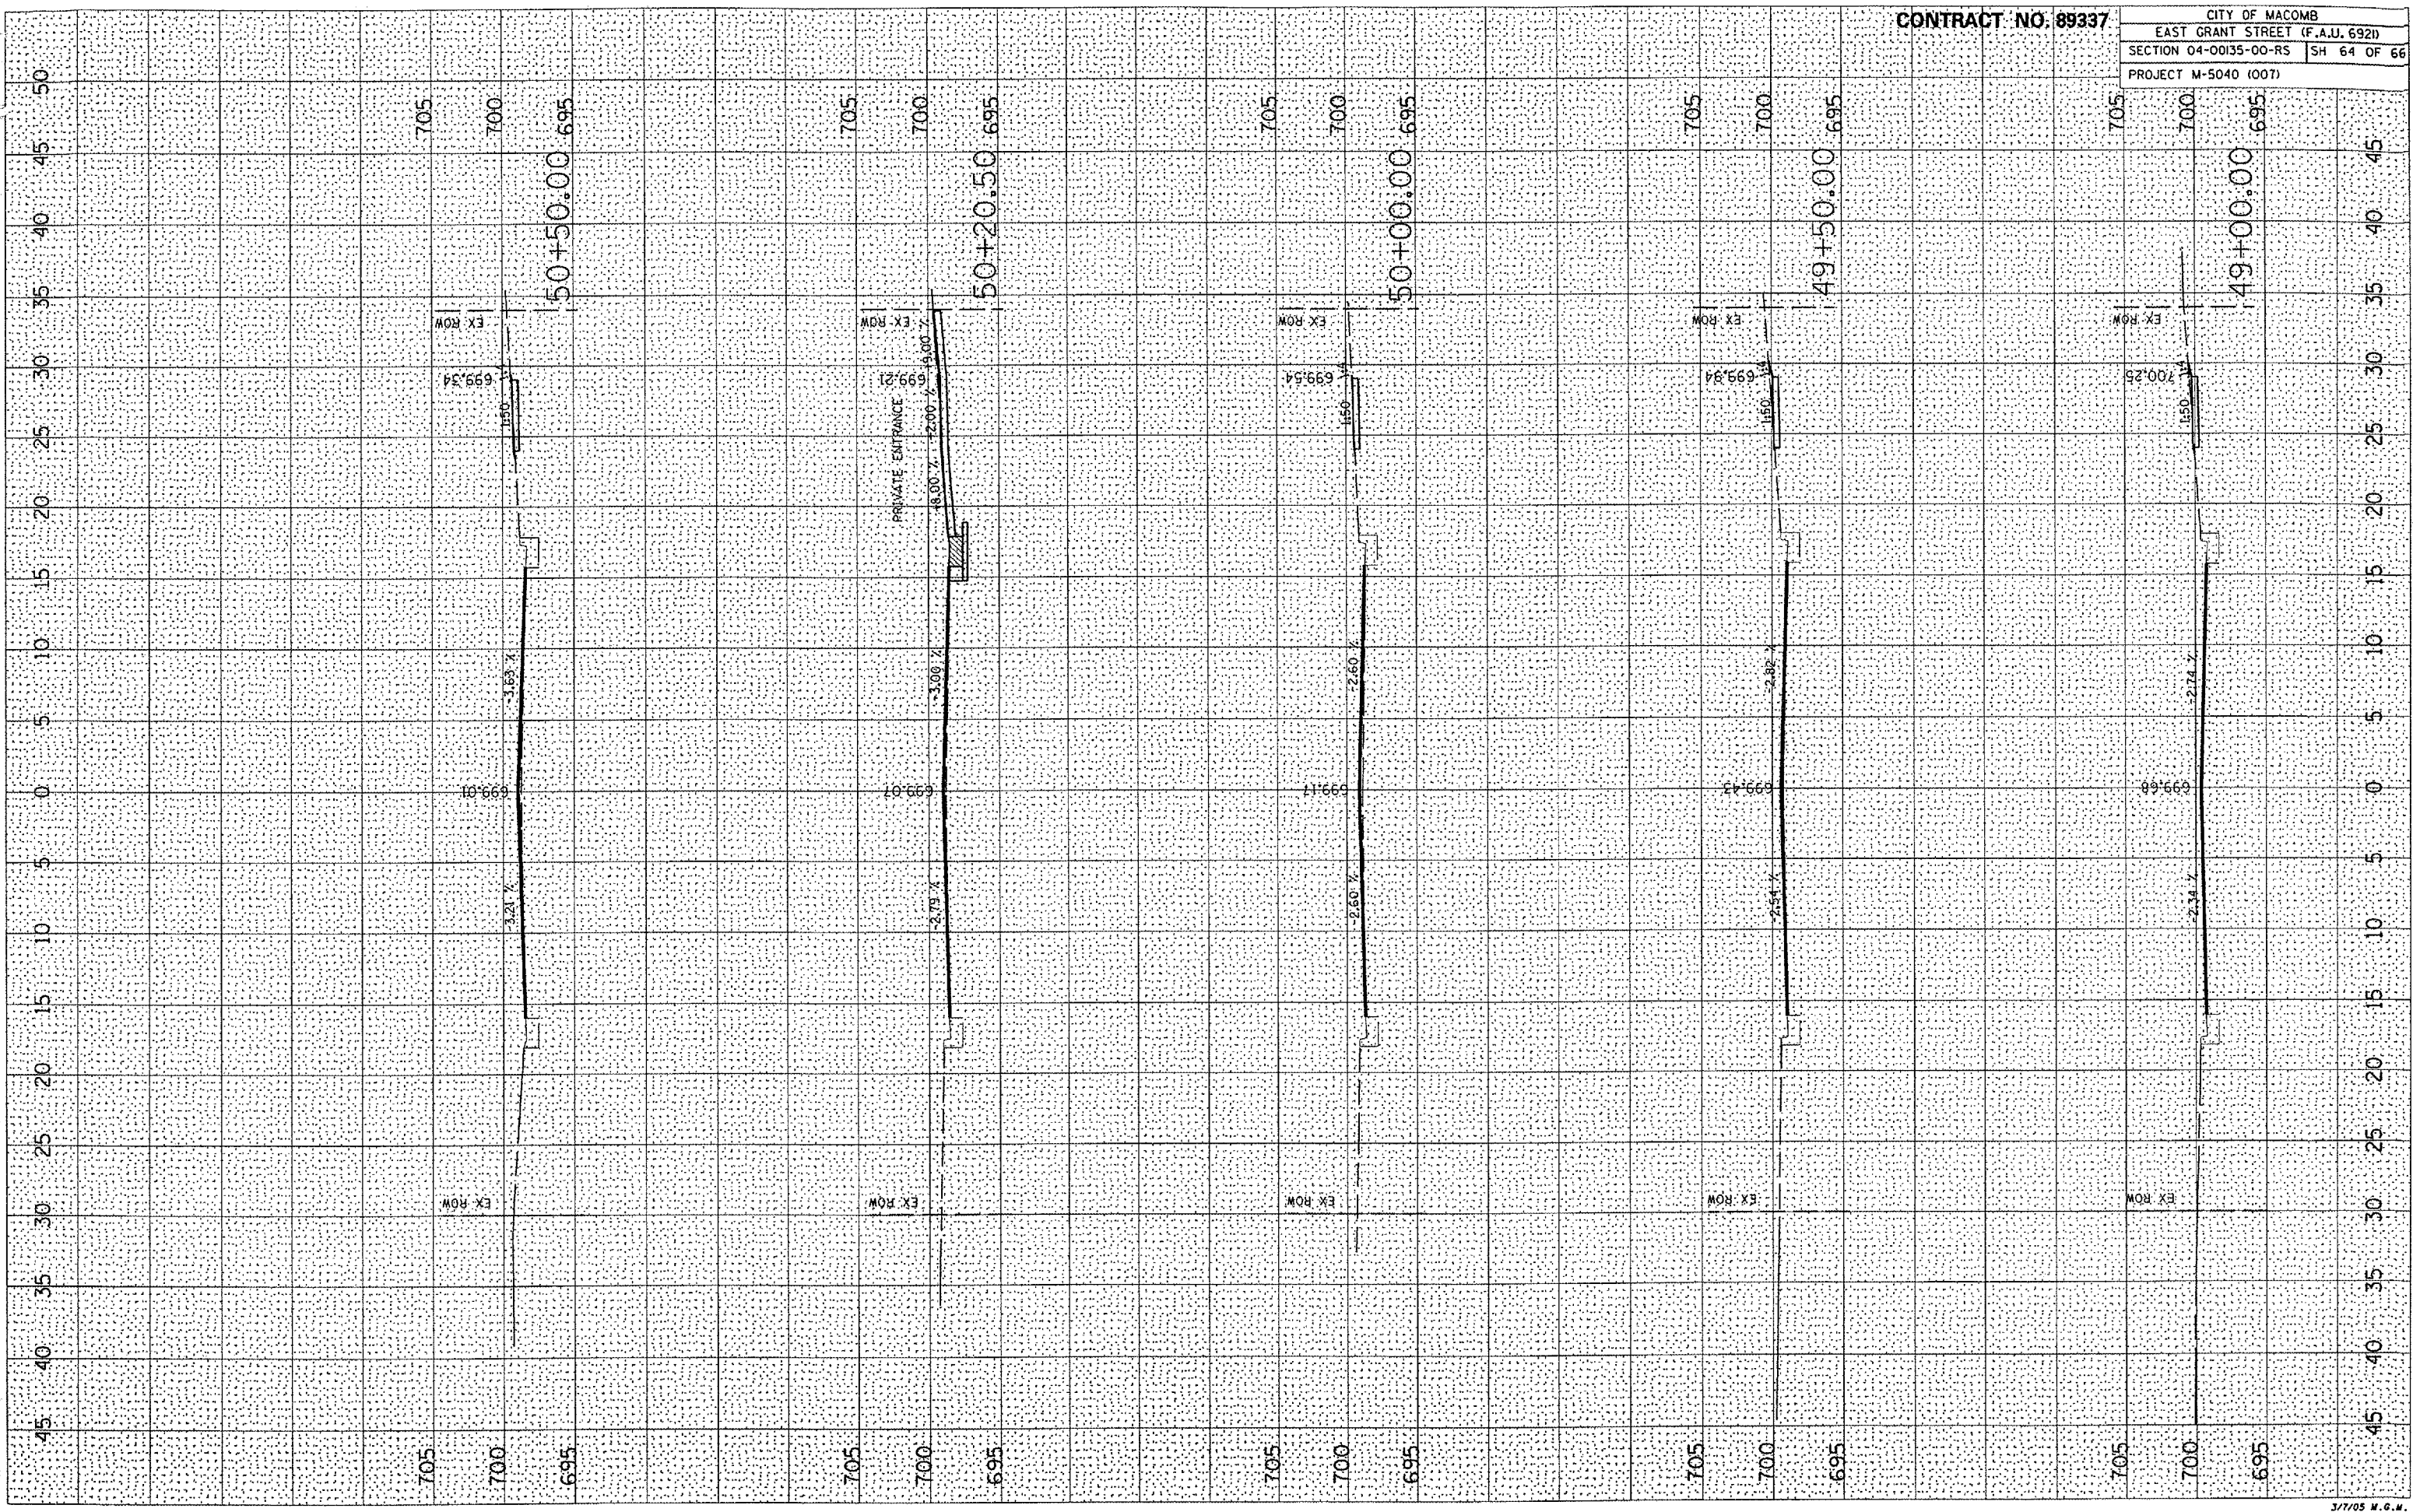

CONTRACT NO. 89337
 CITY OF MACOMB
 EAST GRANT STREET (F.A.U. 692)
 SECTION 04-00135-00-RS SH 64 OF 66
 PROJECT M-5040 (007)