


9388

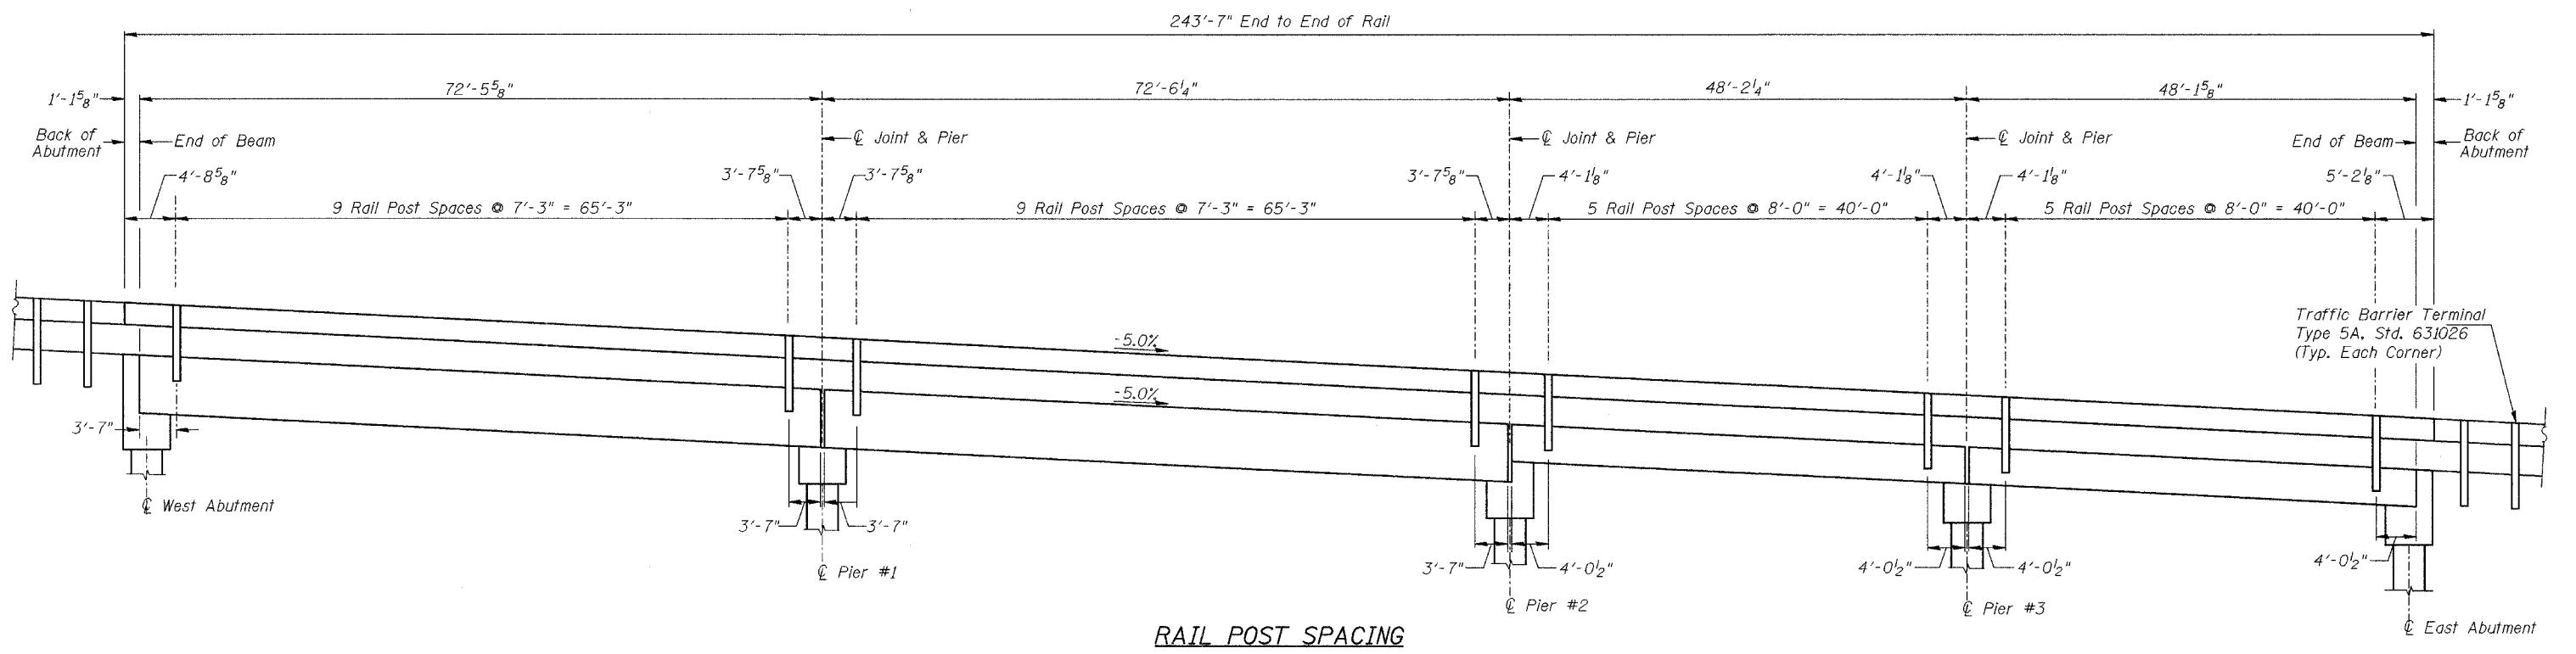

RAIL POST SPACING
C.H. 19 OVER CONOVER BRANCH
SECTION 02-00088-00-BR
MORGAN COUNTY
STATION 160+96.19