


F.A. RTE.	SECTION	COUNTY	TOTAL SHEETS	SHEET NO.
02-00088-00-BR		MORGAN	76	47
STA. 160+00.00 TO STA.				
ILLINOIS FED. AID PROJECT				
COUNTY HIGHWAY 19 REAS 6111				
CONTRACT NO. 93388				

SURVEYED
 SURVEY BOOK NO. _____
 TEMPLATE AREAS CHECKED
 NO. _____

SURVEYED
 SURVEY BOOK NO. _____
 TEMPLATE AREAS CHECKED
 NO. _____

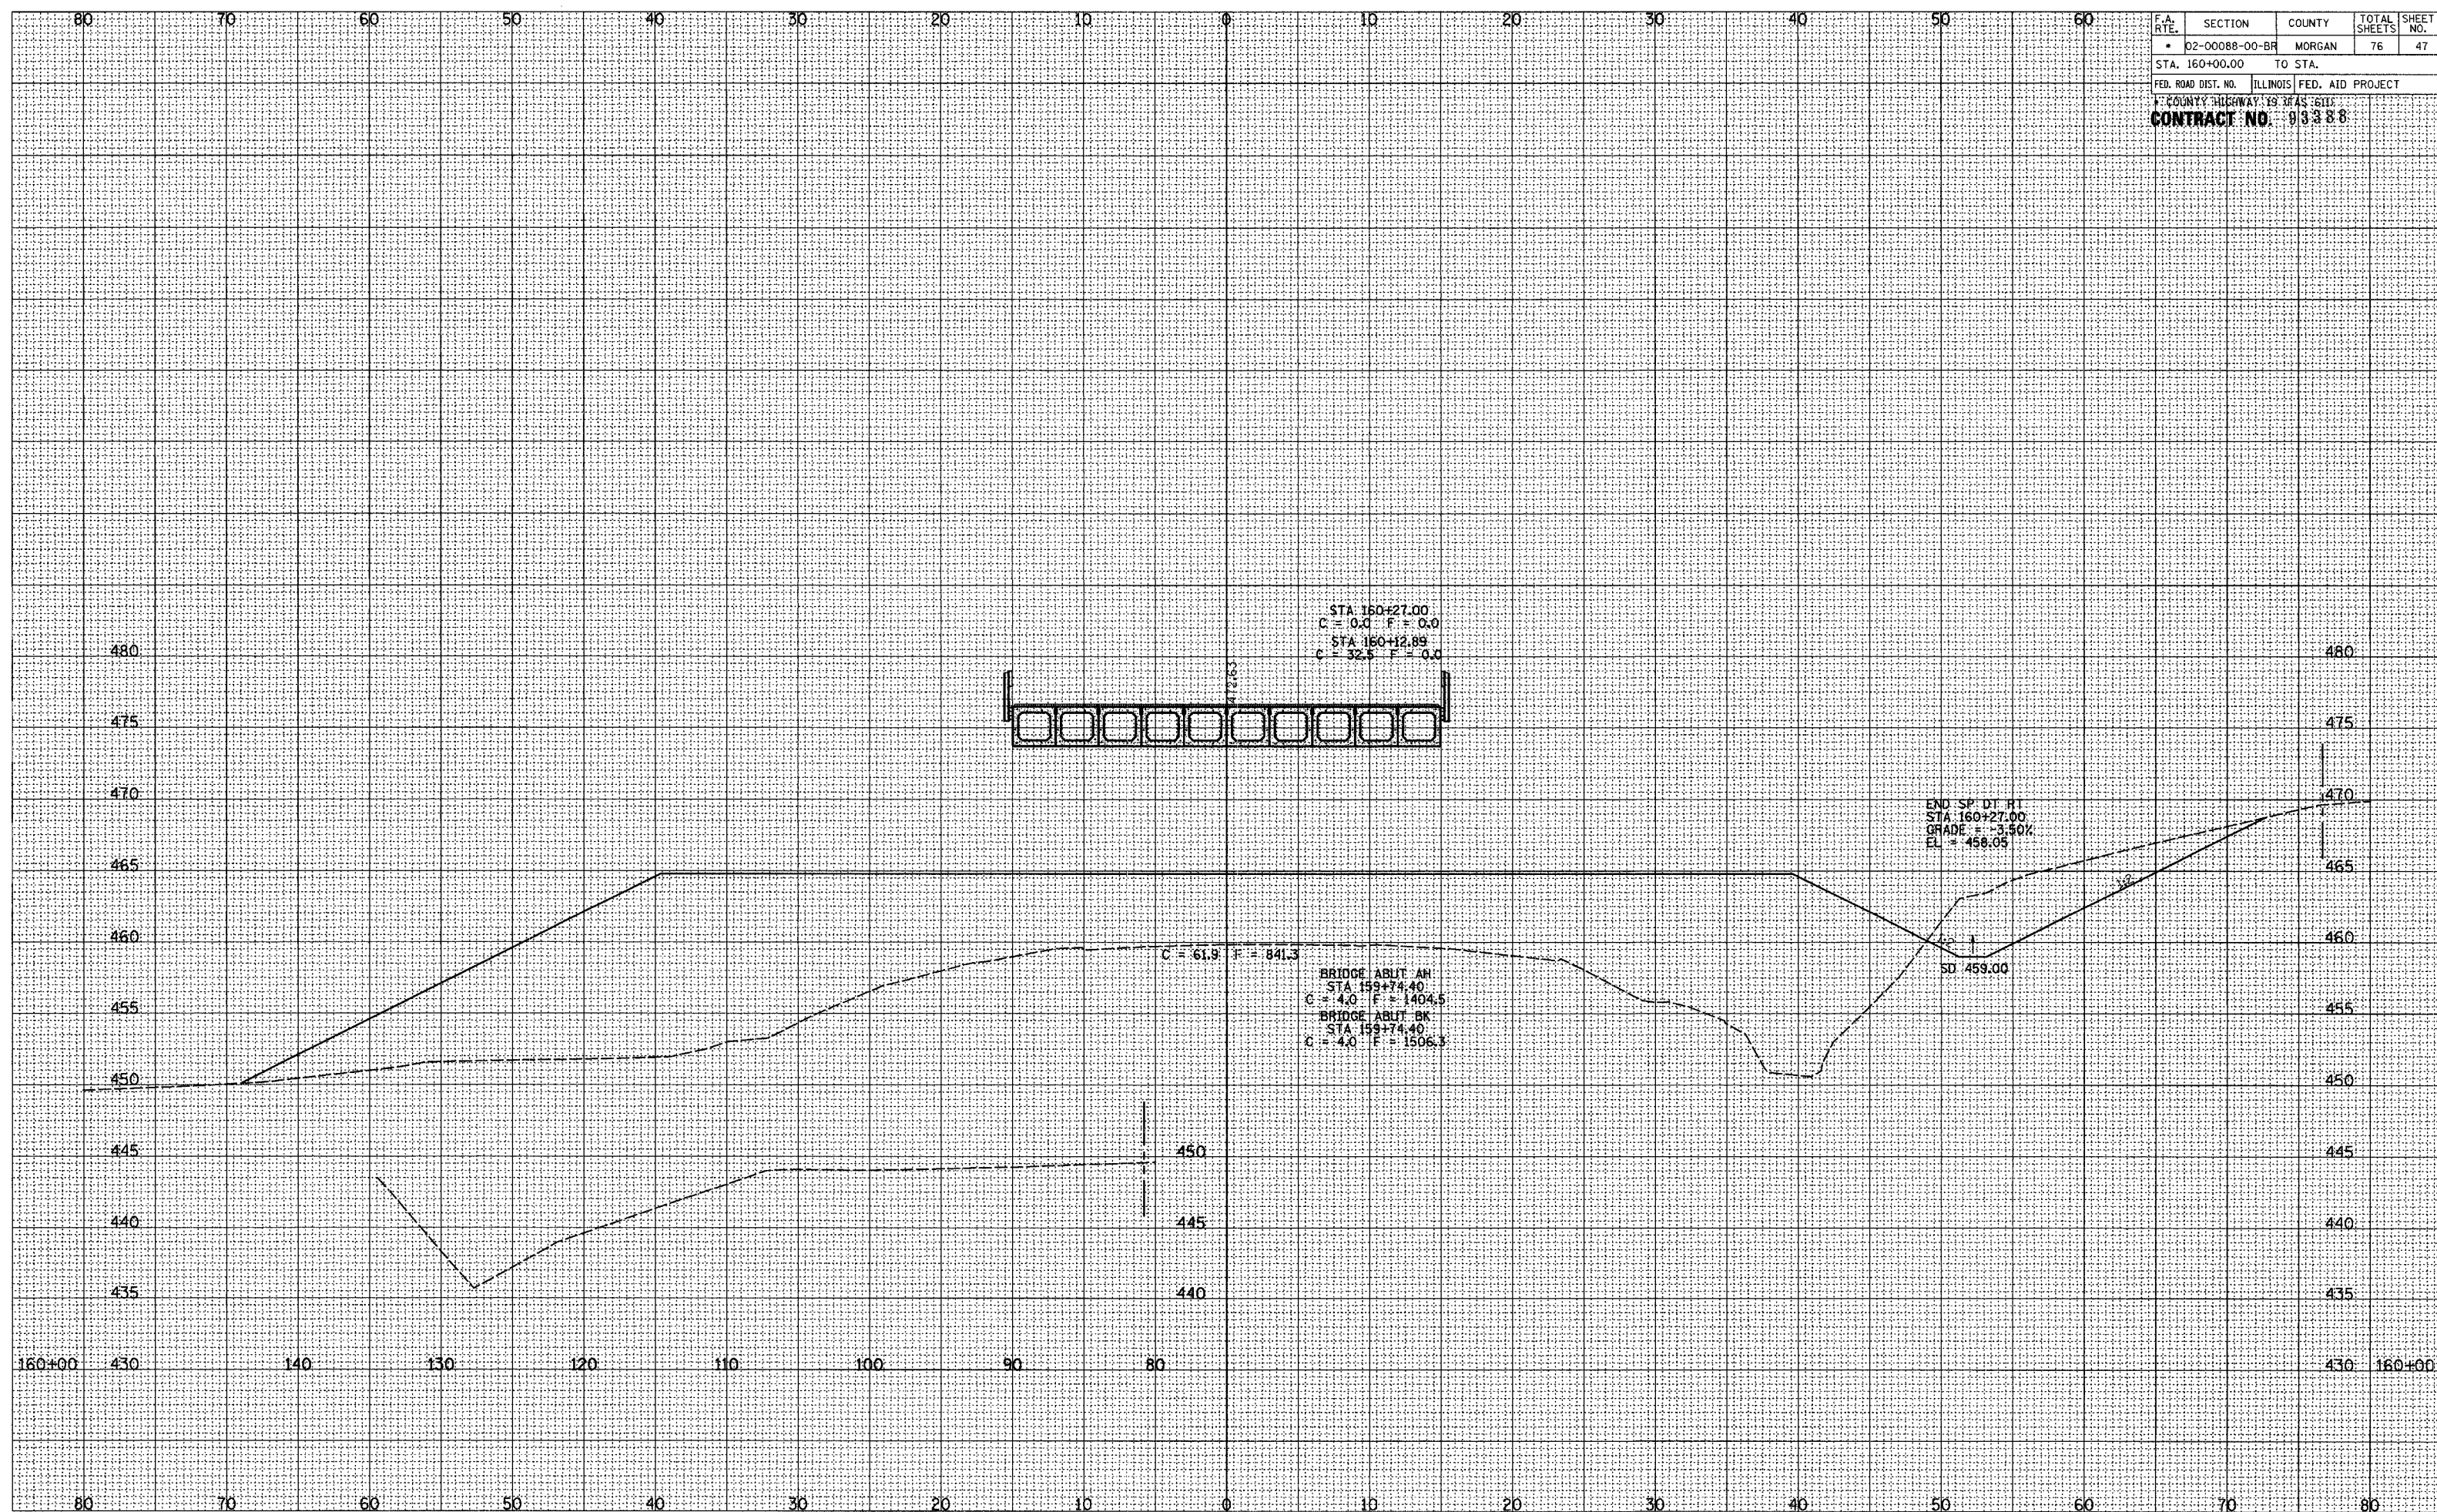

ROADWAY CROSS SECTIONS LITERBERRY-PRENTICE ROAD (CH 19)