


F.A. RTE.	SECTION	COUNTY	TOTAL SHEETS	SHEET NO.
• 02-00088-00-BR		MORGAN	76	55
STA. 170+00.00		TO STA.		
FED. ROAD DIST. NO.	ILLINOIS FED. AID PROJECT			
COUNTY HIGHWAY 19 (CH 19)				
<b>CONTRACT NO. 13388</b>				

SURVEYED	TEMPLATES	AREAS CHECKED
NO.		

SURVEYED	TEMPLATES	AREAS CHECKED
NO.		

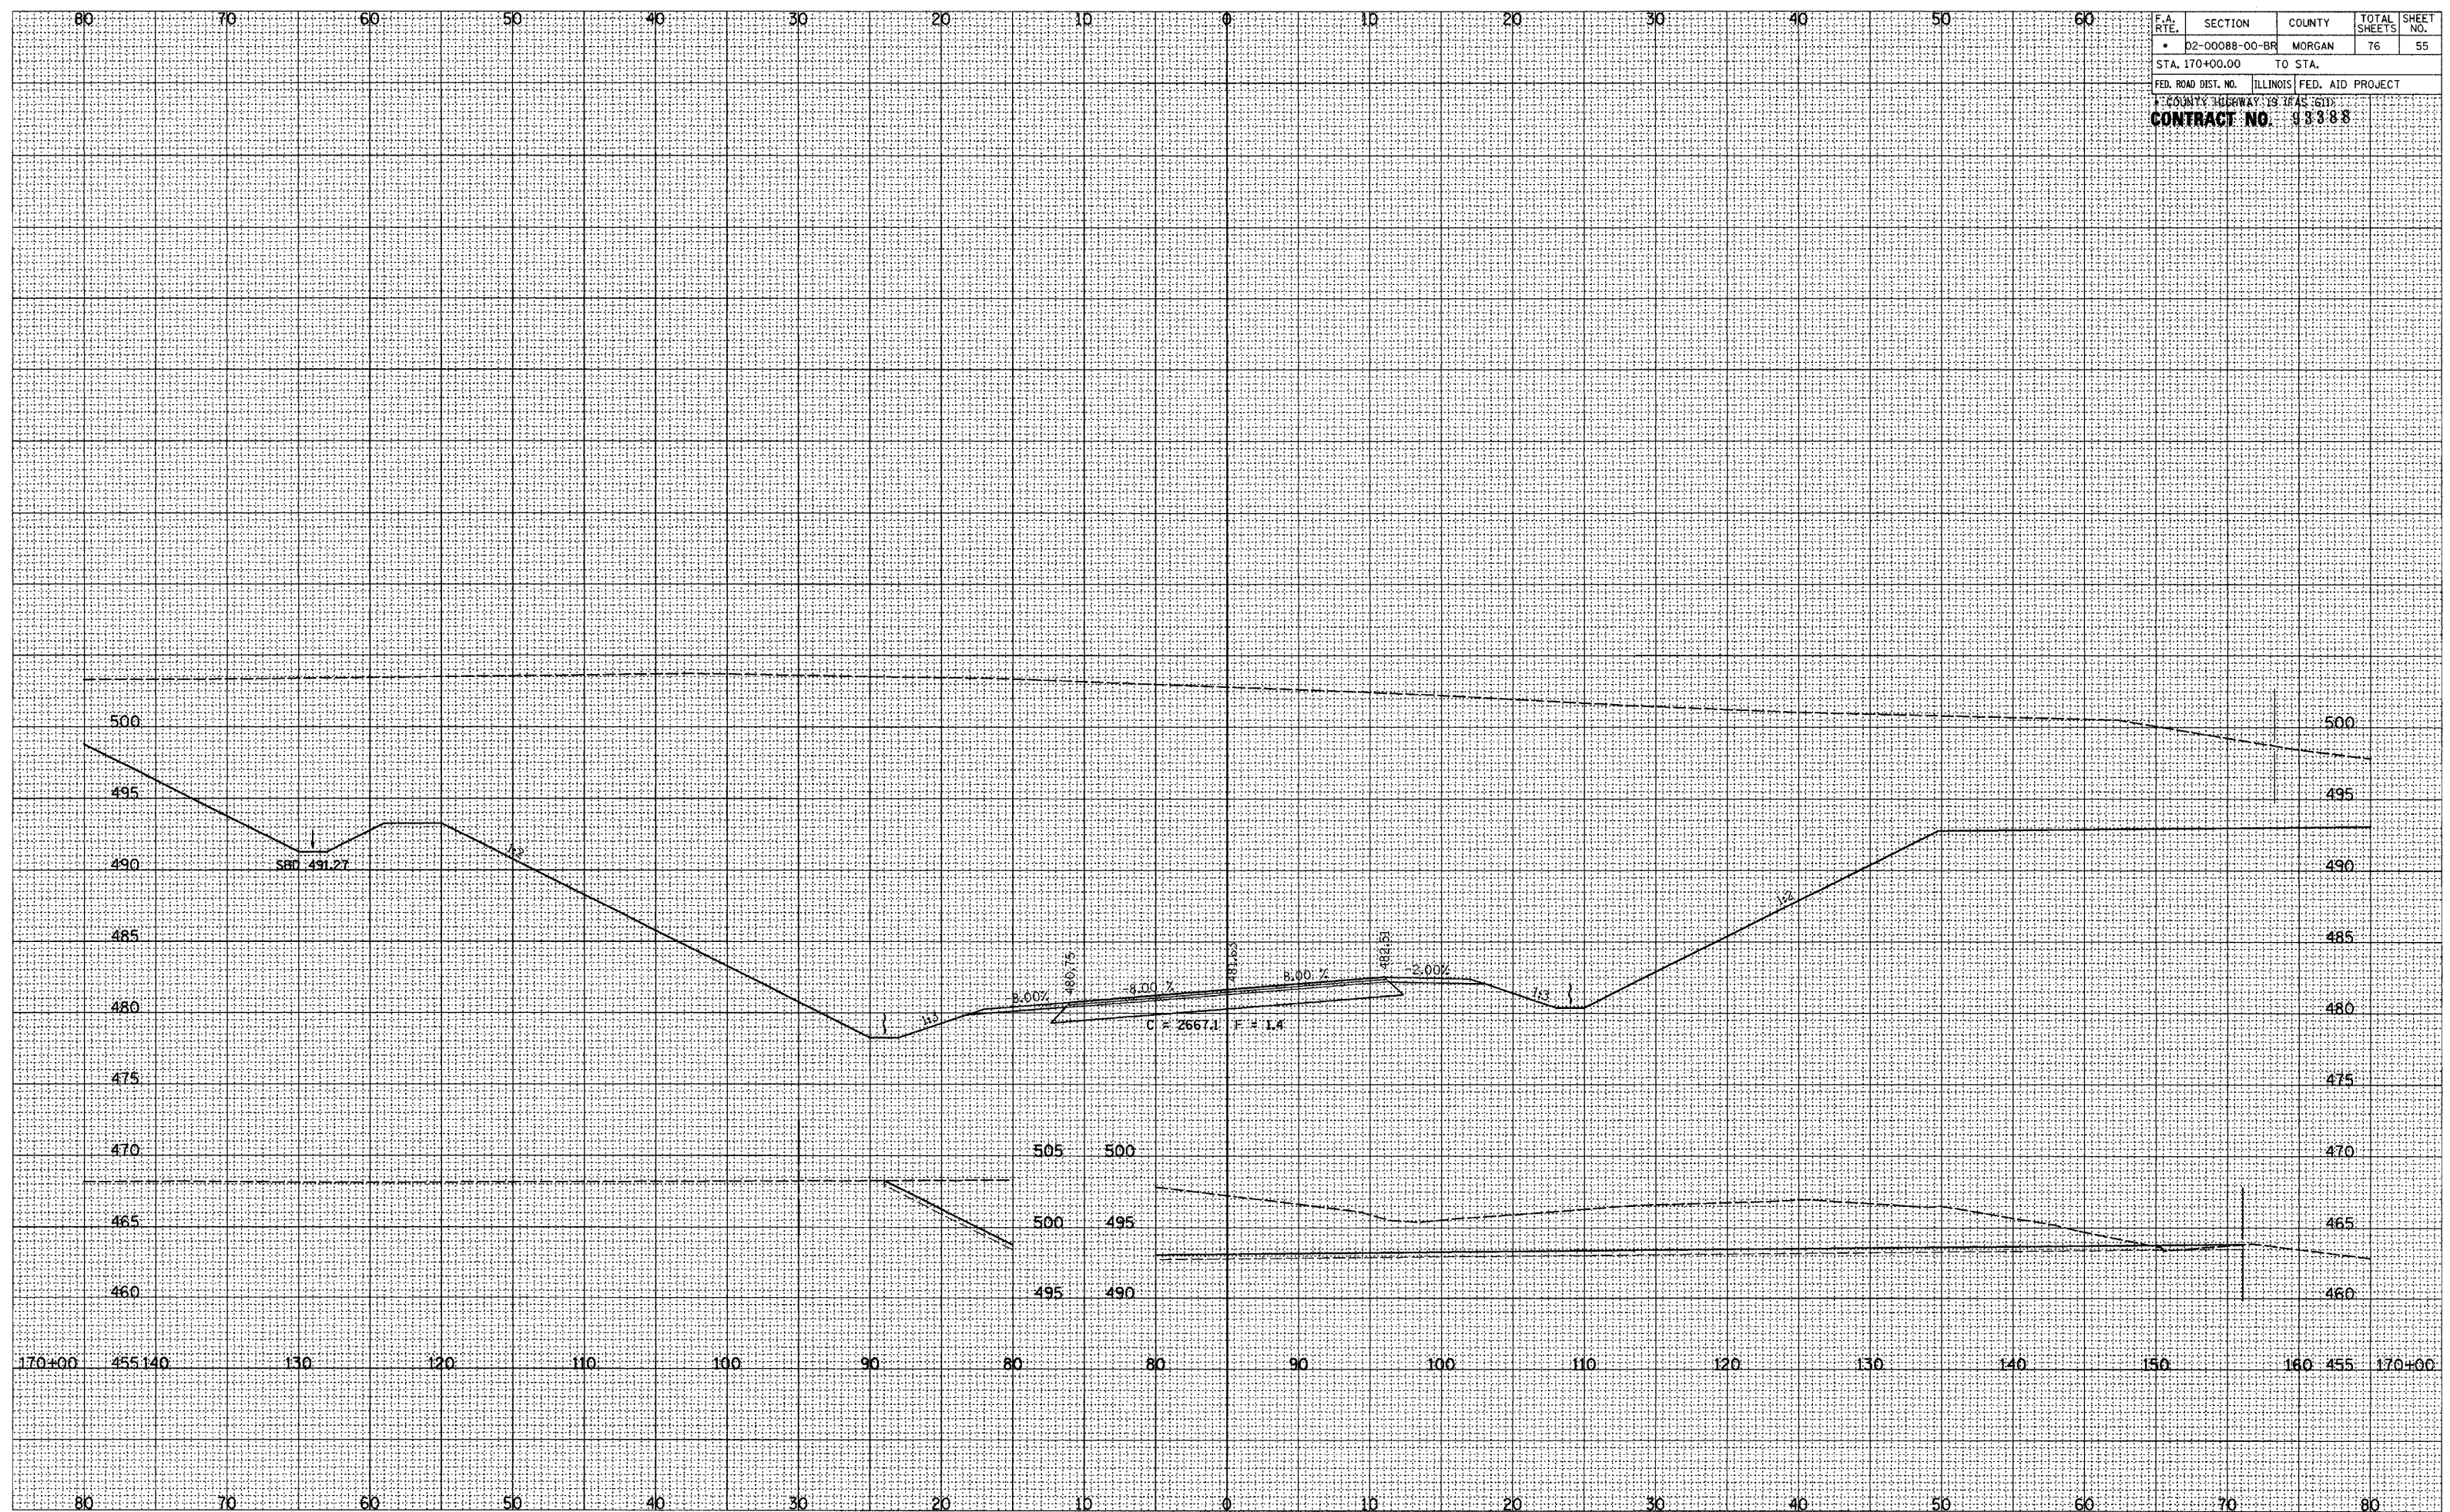

ROADWAY CROSS SECTIONS LITERBERRY-PRENTICE ROAD (CH 19)