


F.A. RTE.	SECTION	COUNTY	TOTAL SHEETS	SHEET NO.
• 02-00088-00-BR	MORGAN		76	60
STA. 177+00.00 TO STA. 180+00.00				
FED. ROAD DIST. NO. ILLINOIS FED. AID PROJECT				
CONTRACT NO. 93308				

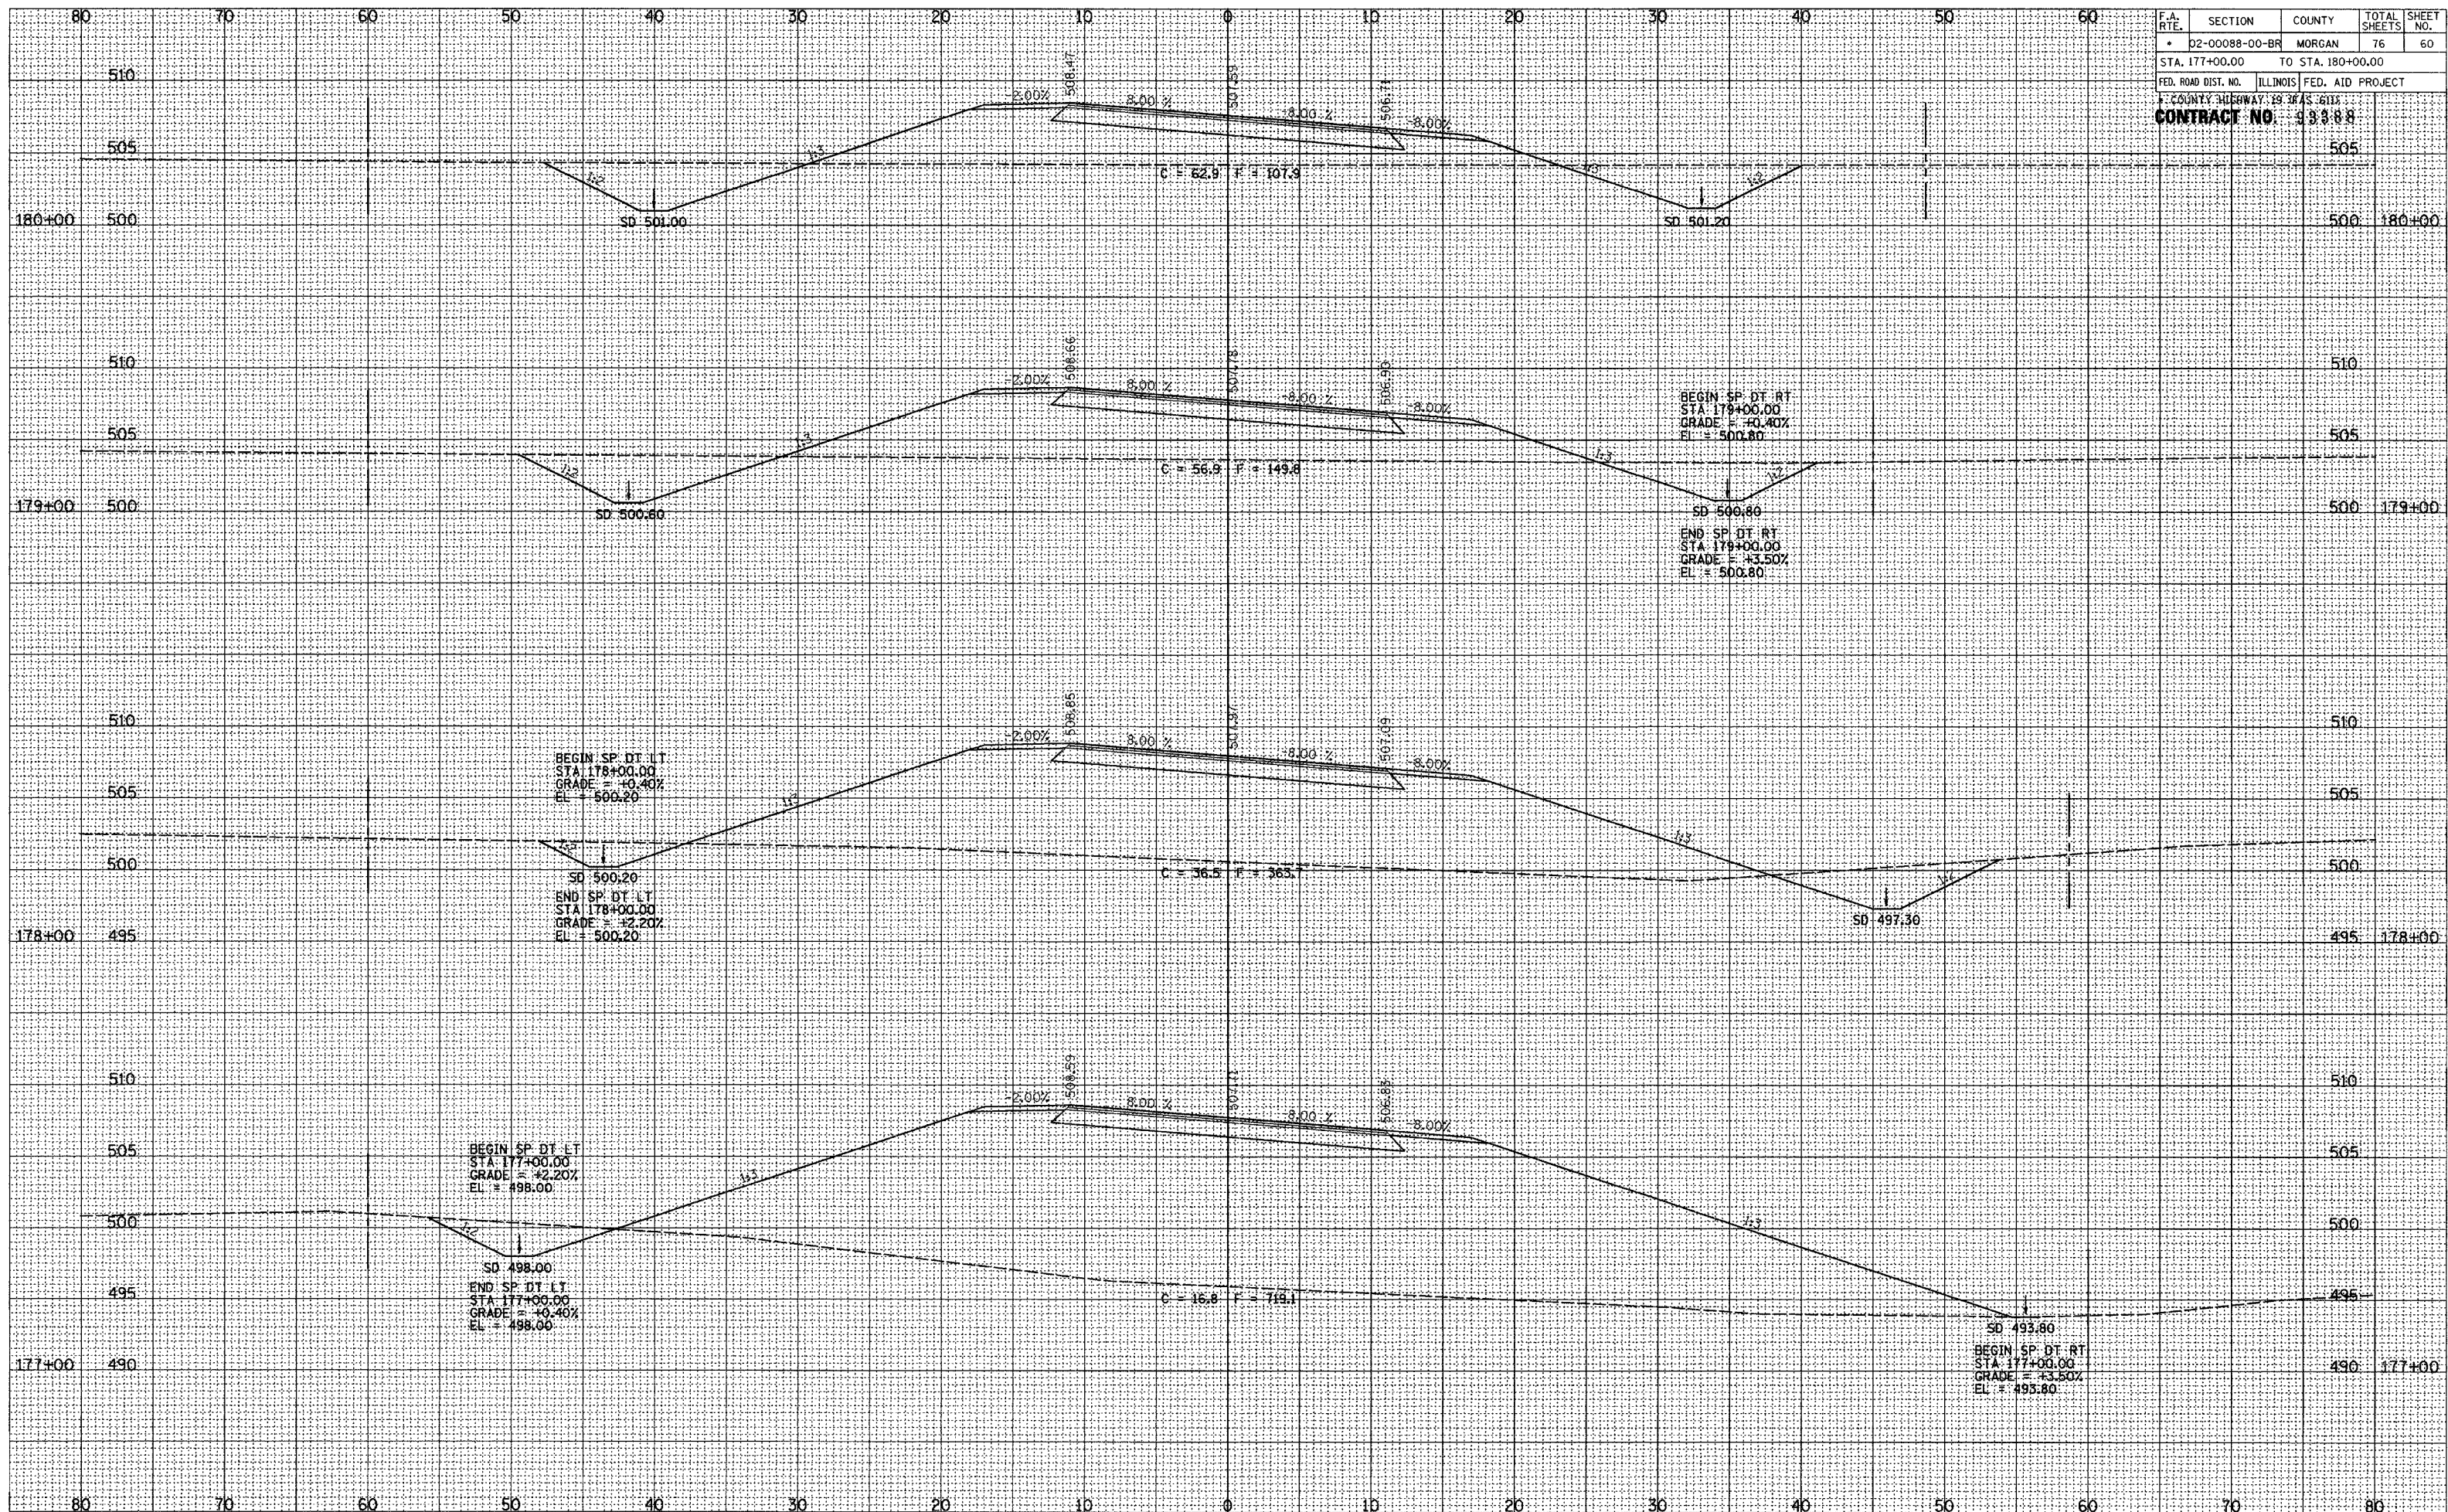

ROADWAY CROSS SECTIONS LITERBERRY-PRENTICE ROAD (CH 19)