


F.A. RTE.	SECTION	COUNTY	TOTAL SHEETS	SHEET NO.
02-00088-00-BR		MORGAN	76	75
STA. 53+65.00		TO STA. 54+00.00		
FED. ROAD DIST. NO.		ILLINOIS FED. AID PROJECT		
COUNTY HIGHWAY 19 TRAS (61)				
CONTRACT NO. 93388				

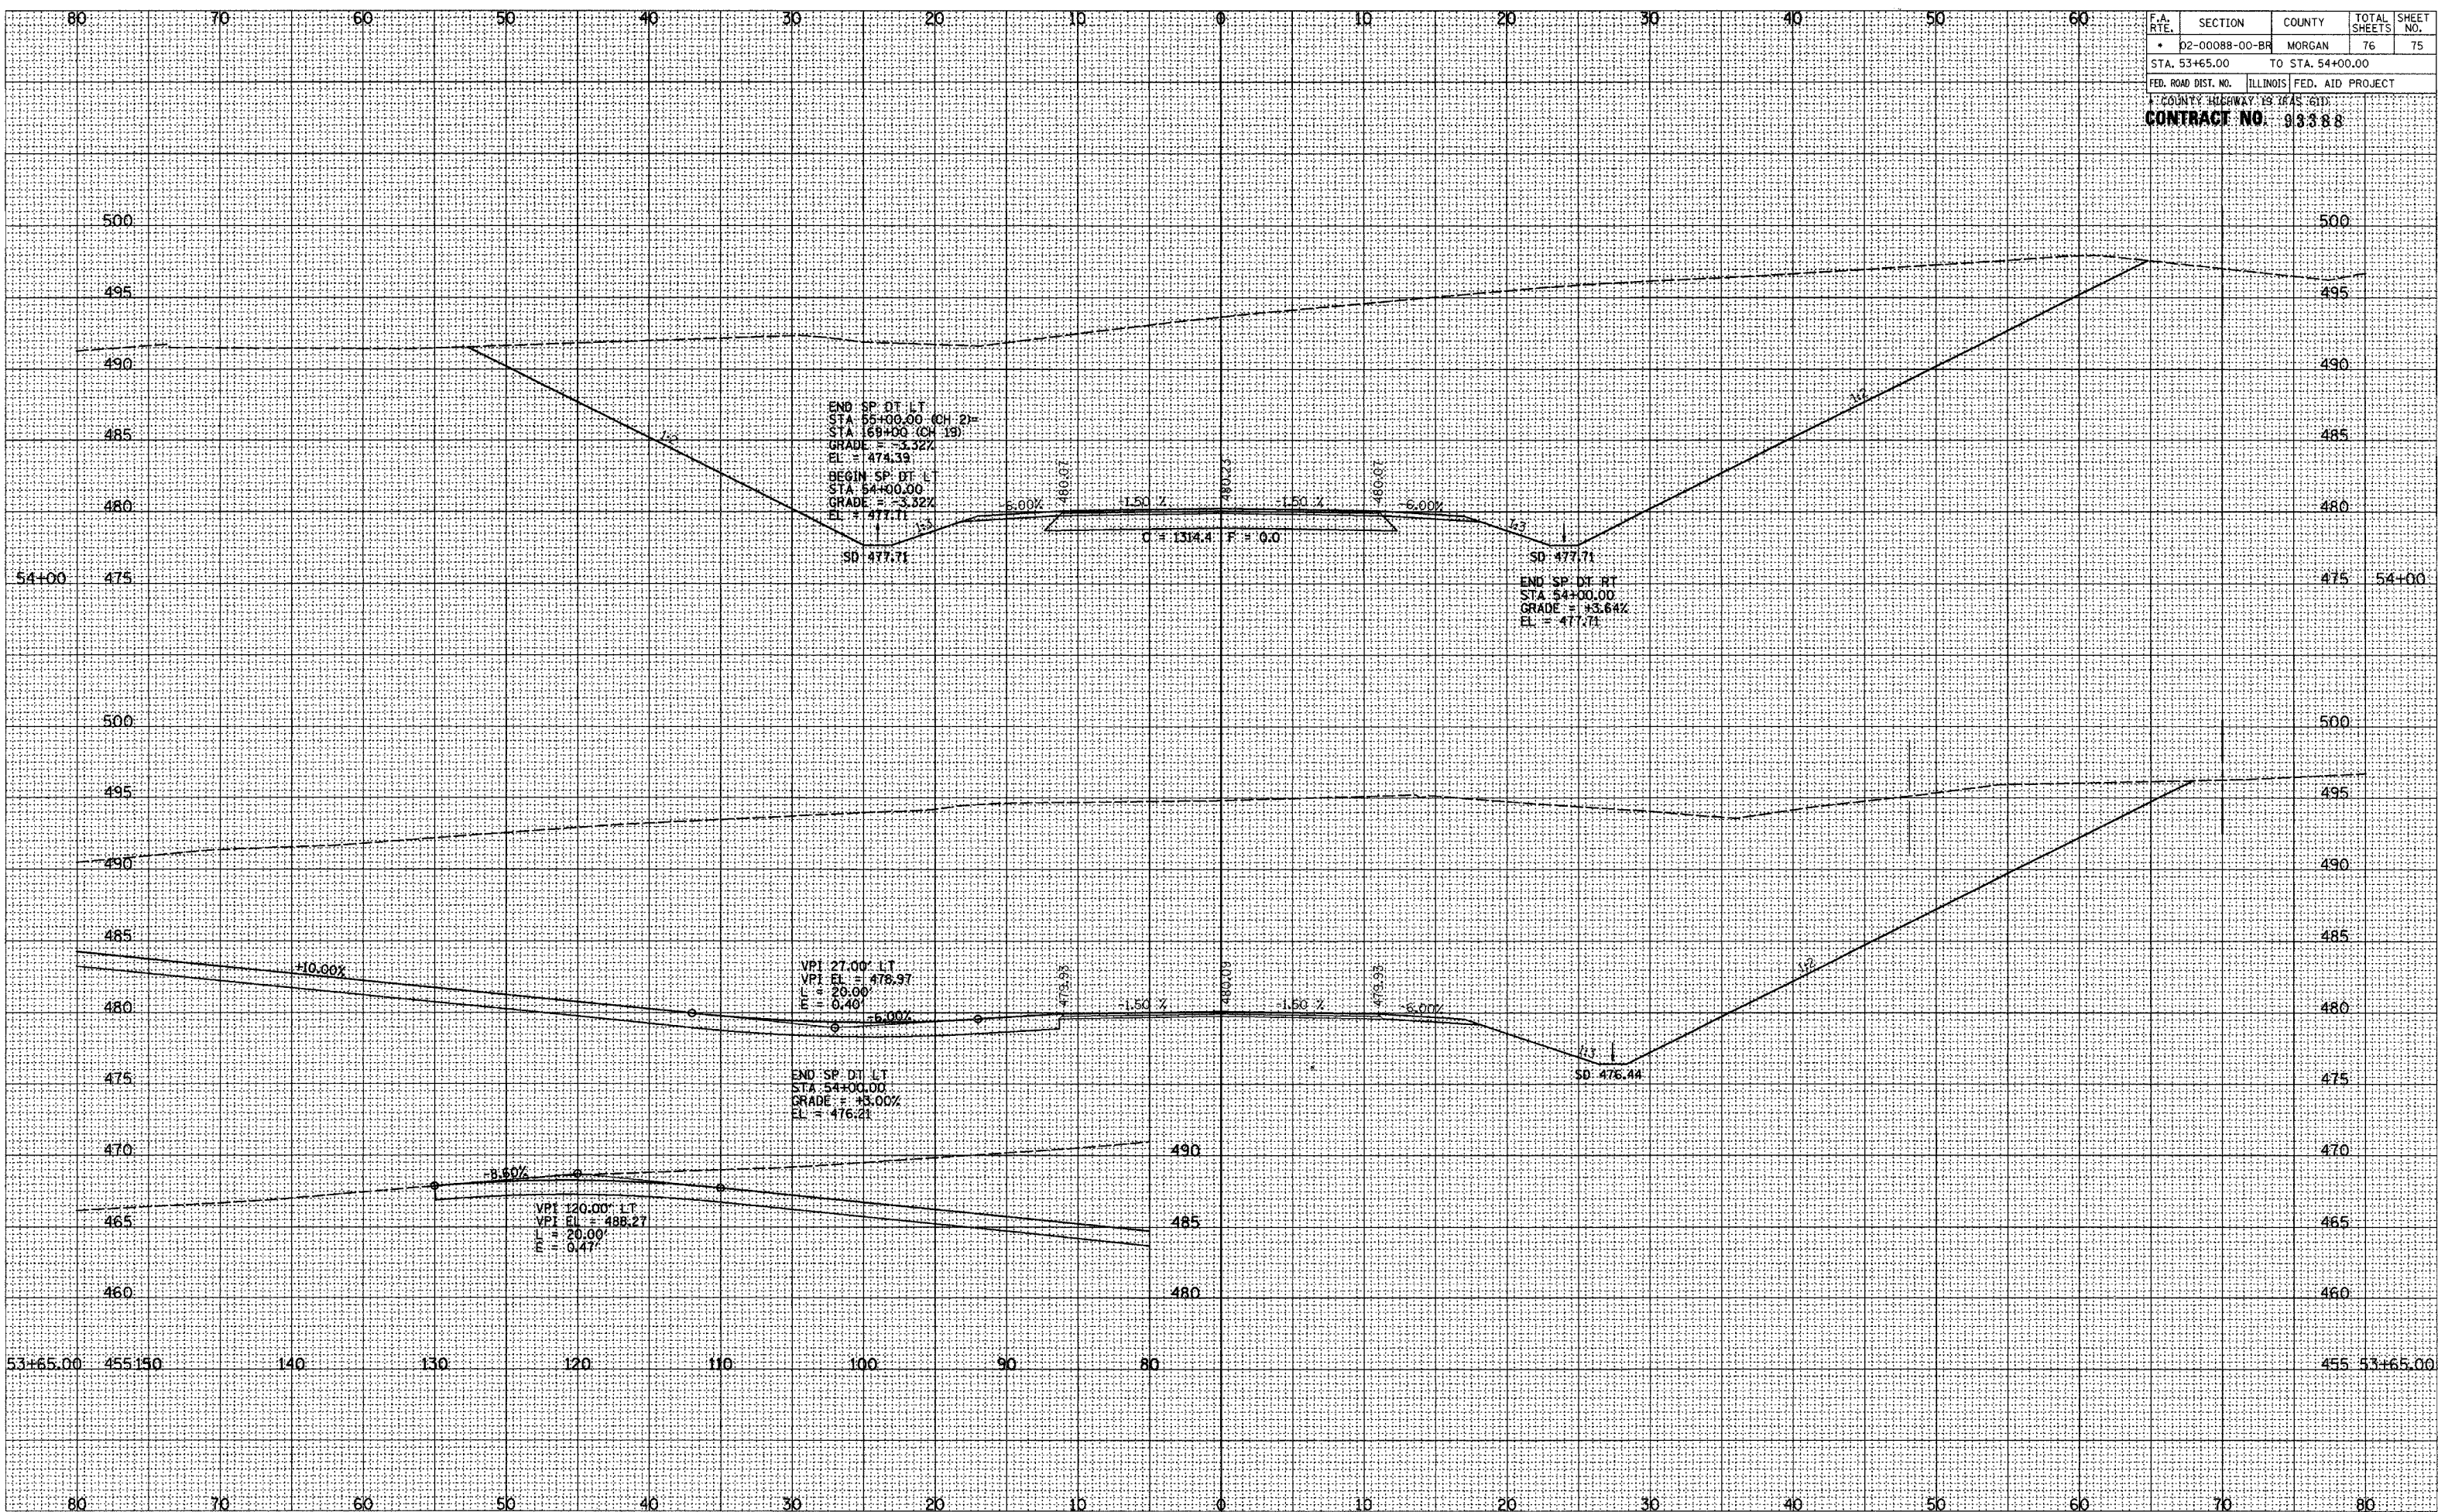

ROADWAY CROSS SECTIONS E STRAWN CROSSING ROAD (CH 2)