
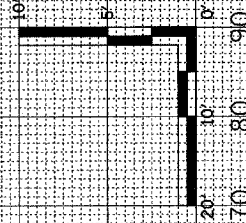


FINAL SURVEY SURVEYED PLOTTED DATE
 NOTE BOOK NO. DATE
 AREAS CHECKED

ORIGINAL SURVEY SURVEYED PLOTTED DATE
 NOTE BOOK NO. DATE
 AREAS CHECKED

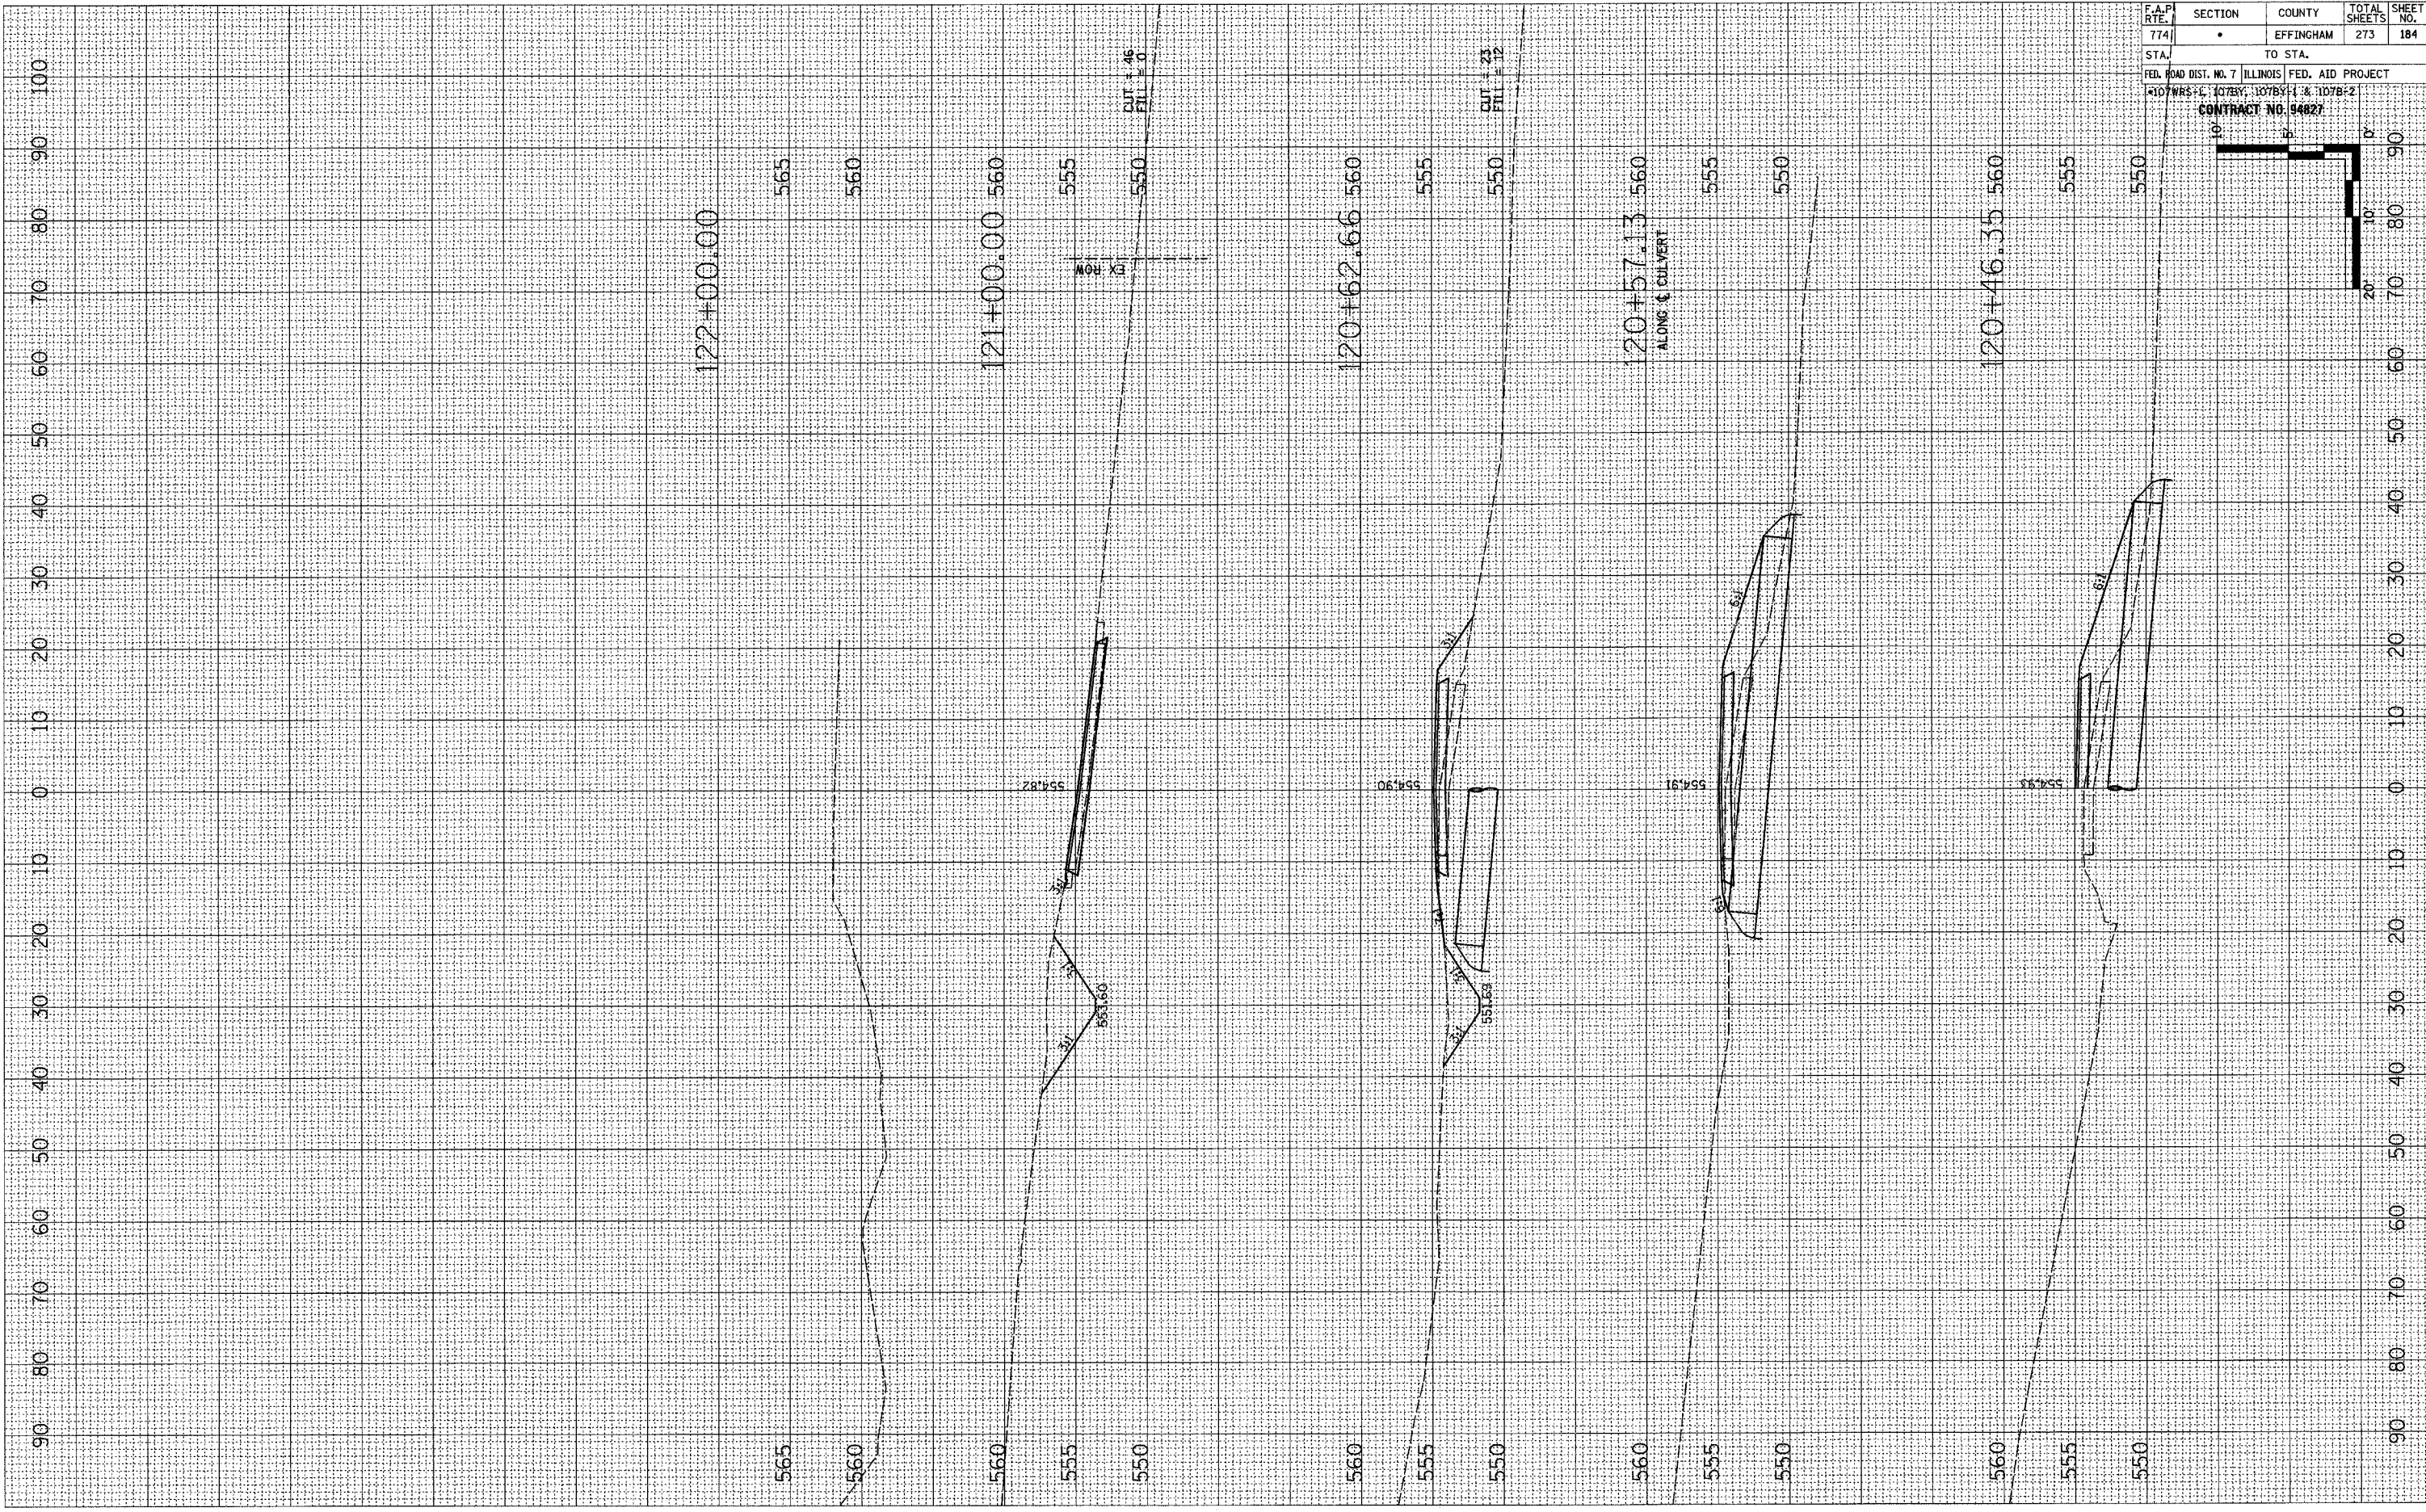

IRISH HILL ROAD
 EFFINGHAM COUNTY