
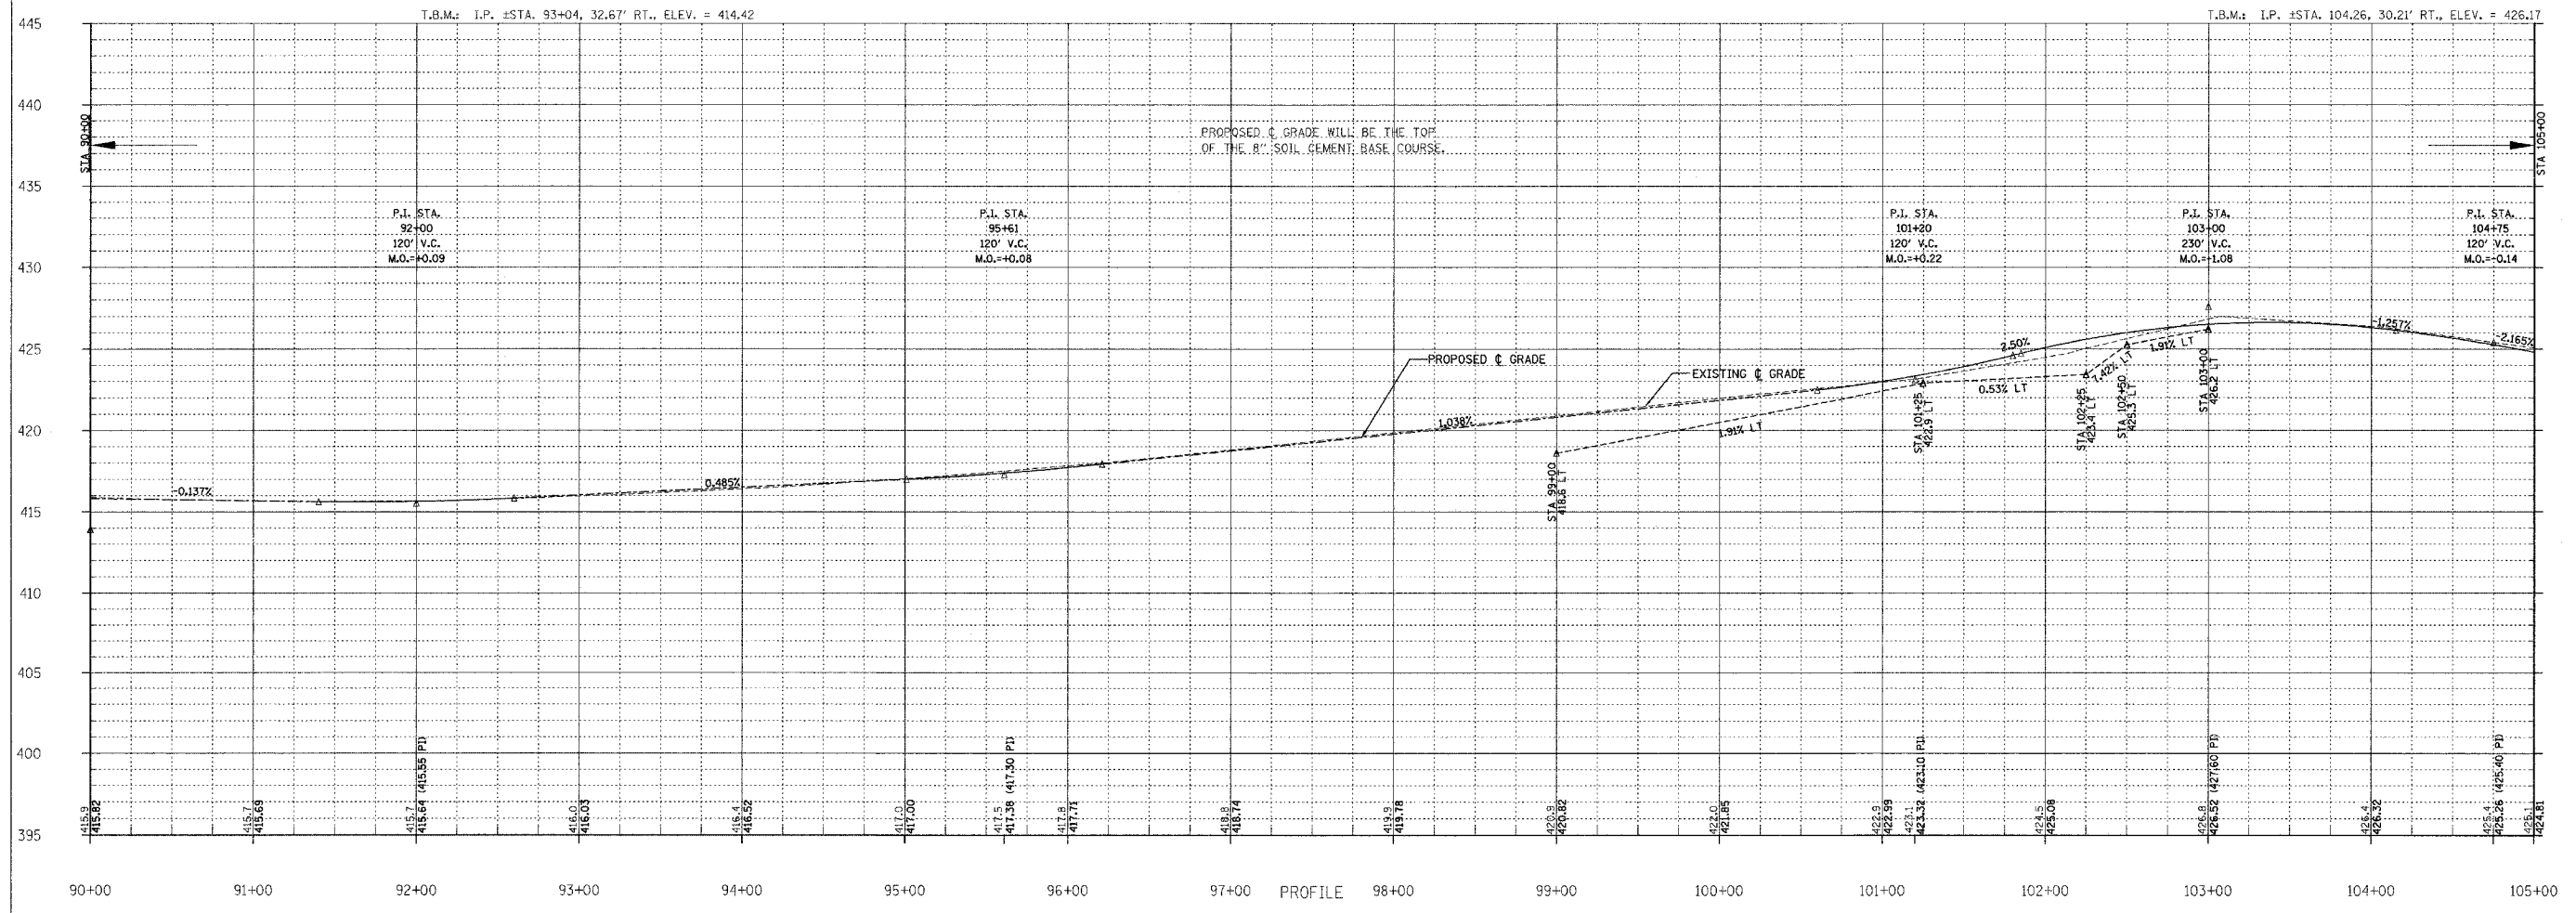
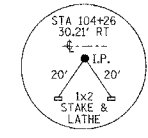
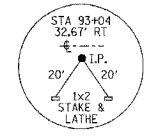


F.A.S.	SECTION	COUNTY	TOTAL SHEETS	SHEET NO.
880	02-00091-00-FP	HAMILTON	57	16
FED. ROAD DIST. NO. 7 ILLINOIS		BELLE PRAIRIE ROAD	STA 90+00 TO STA 105+00	
LEC JOB # H02IL025M		CONTRACT NO. 95414		

323 W. 3RD ST.
P.O. BOX 160
MT. CARMEL, IL
62863
PHONE: (618)-262-8651
FAX: (618)-263-3327

405 W. STATE ST
SUITE 1
PRINCETON, IN
47670
PHONE: (812)-386-7611
FAX: (812)-385-2812

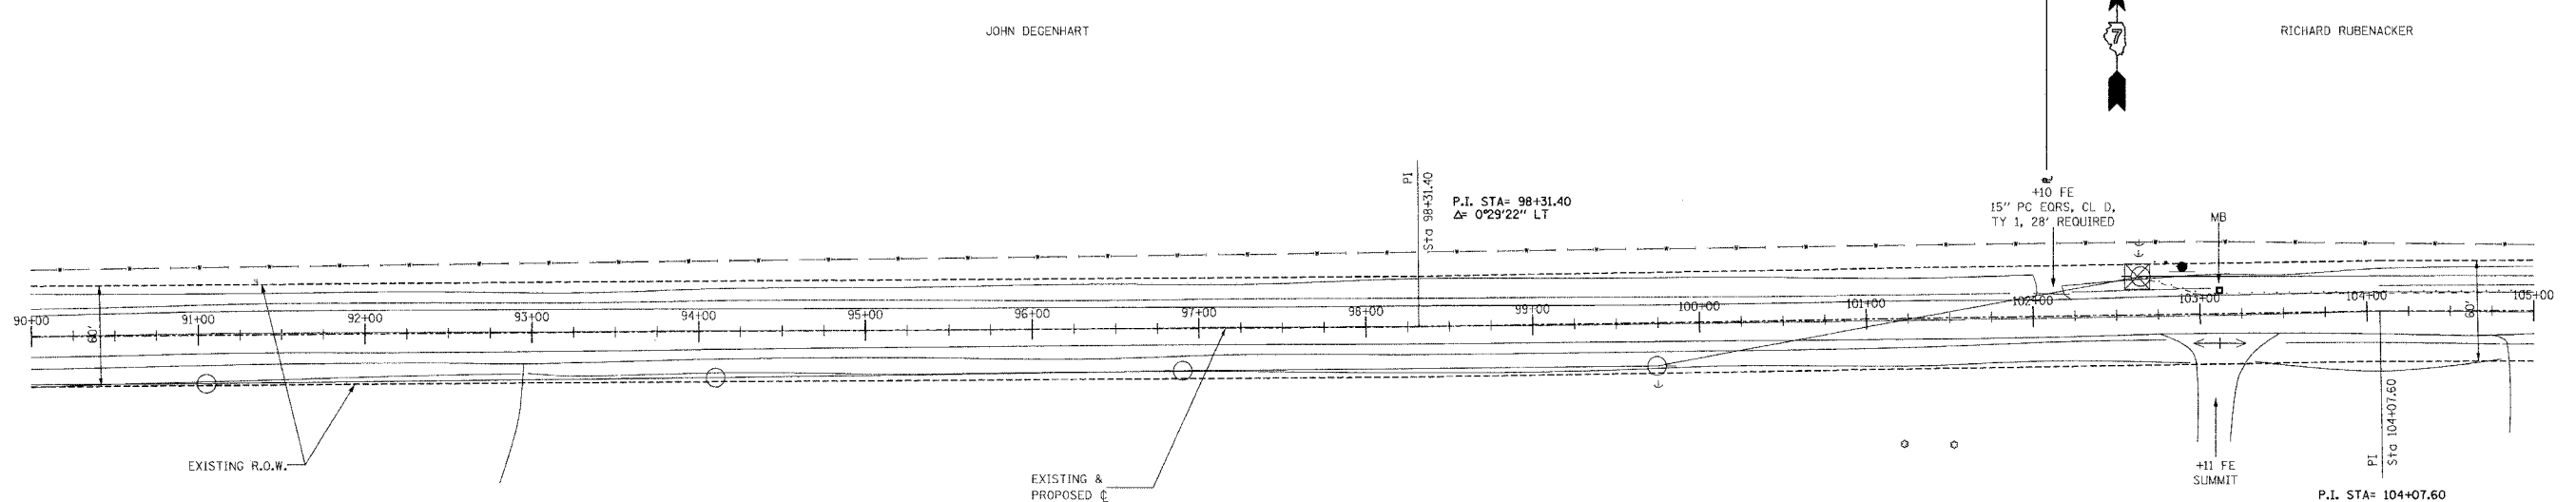

PROFESSIONAL DESIGN FIRM
LAND SURVEY & PROFESSIONAL ENGINEERING CORPORATION
194-00087
(62-032435)(35-002769)



DUSTIN K. BUNTING
NAME
SIGNATURE
DATE
11-30-05 EXPIRES

F.A.S. 880 (CH B)
BELLE PRAIRIE ROAD
SECTION 02-00091-00-FP
HAMILTON COUNTY, ILLINOIS

SHEET TITLE:
PLAN & PROFILE

SCALE: VARS
BY: DKB
DATE: 12/15/00
REV:

16 OF 57 SHEETS

SHEET NO.
16