




Area Cut : 0.03  
Area Fill : 3.12

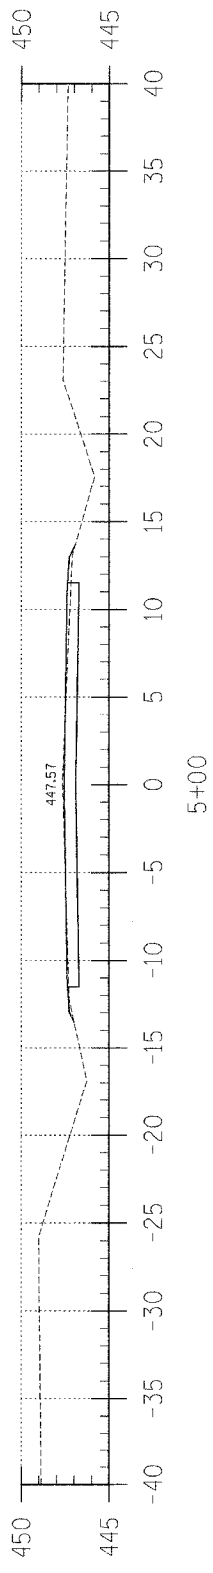


Area Cut : 0.41  
Area Fill : 1.53

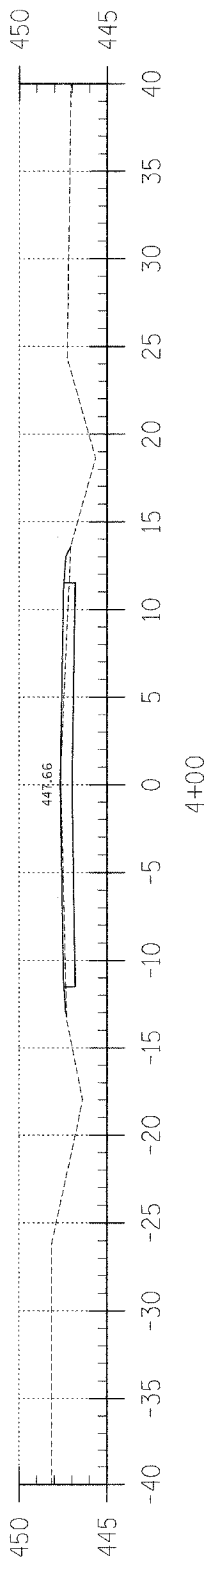


Area Cut : 0.00  
Area Fill : 3.33

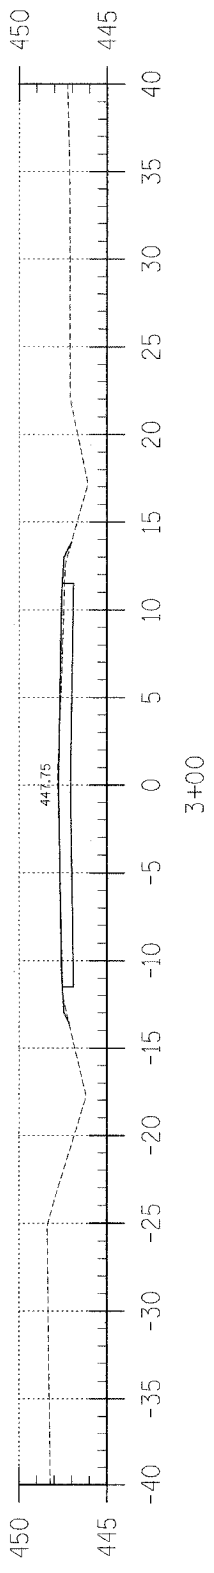


Area Cut : 0.24  
Area Fill : 1.21

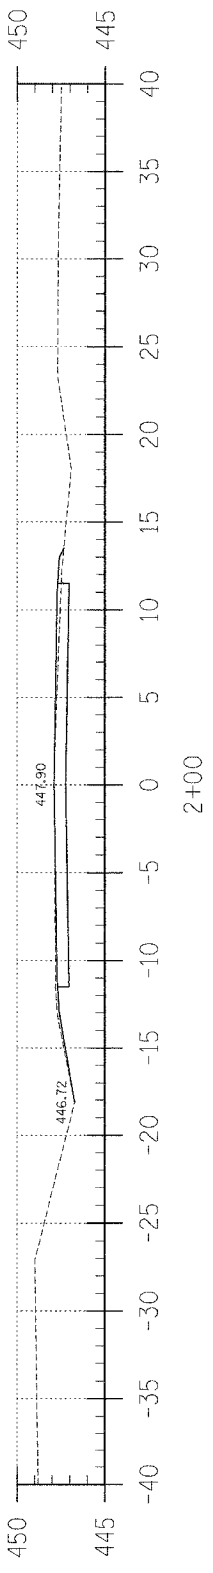

Area Cut : 0.93  
Area Fill : 1.50

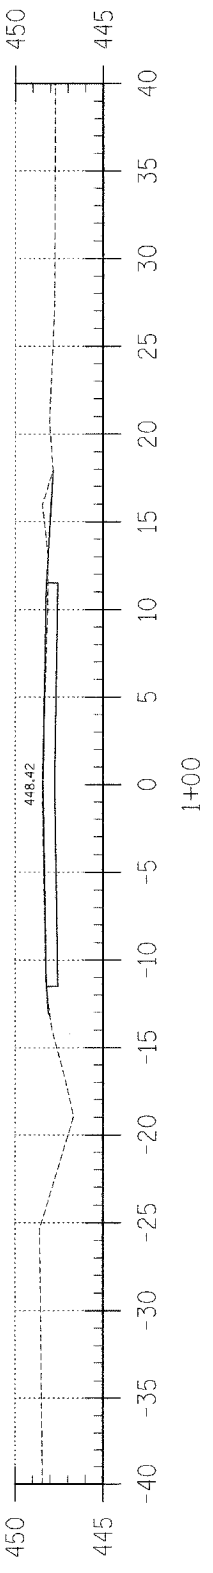

Area Cut : 1.57  
Area Fill : 0.67

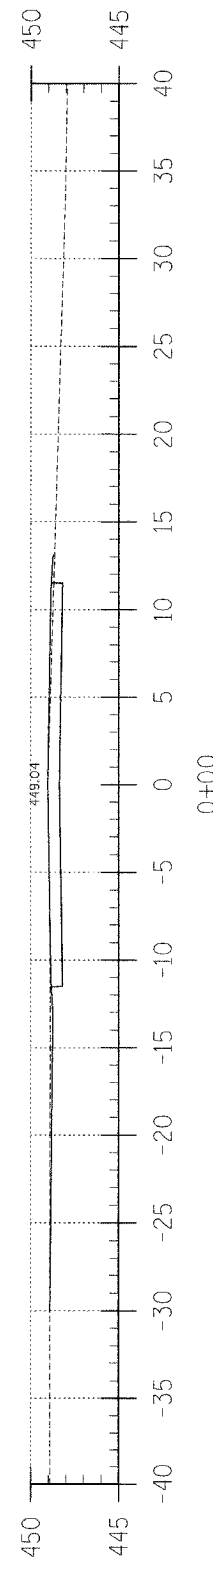

Area Cut : 1.49  
Area Fill : 1.13


|                       |                |                    |                    |           |
|-----------------------|----------------|--------------------|--------------------|-----------|
| F.A.S.                | SECTION        | COUNTY             | TOTAL SHEETS       | SHEET NO. |
| 880                   | 02-00091-00-FP | HAMILTON           | 57                 | 24        |
| FED. ROAD DIST. NO. 7 |                | ILLINOIS           | BELLE PRAIRIE ROAD |           |
| LEC JOB # H02L025HM   |                | CONTRACT NO. 95414 |                    |           |

323 W. 3RD ST.  
P.O. BOX 160  
MT. CARMEL, IL  
62863  
PHONE: (618)-262-8651  
FAX: (618)-263-3327

405 W. STATE ST.  
SUITE 1  
PRINCETON, IN  
47870  
PHONE: (812)-386-7611  
FAX: (812)-385-2812



PROFESSIONAL DESIGN FIRM  
LAND SURVEY & PROFESSIONAL ENGINEERING CORPORATION  
184-000887  
(62-032435)(35-002768)

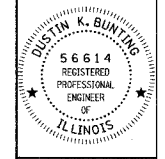

DUSTIN K. BUNTING  
NAME  
SIGNATURE  
DATE: 10-20-04  
EXPIRES: 11-30-05

F.A.S. 880 (CH 8)  
BELLE PRAIRIE ROAD  
SECTION 02-00091-00-FP  
HAMILTON COUNTY, ILLINOIS

SHEET TITLE:  
CROSS-SECTIONS

|        |         |
|--------|---------|
| SCALE: | 1" = 5' |
| BY:    | DKB     |
| DATE:  | 04/04   |
| REV:   | MLG     |

24 OF 57 SHEETS

SHEET NO.  
24