




Area Cut : 0.96
Area Fill : 4.12

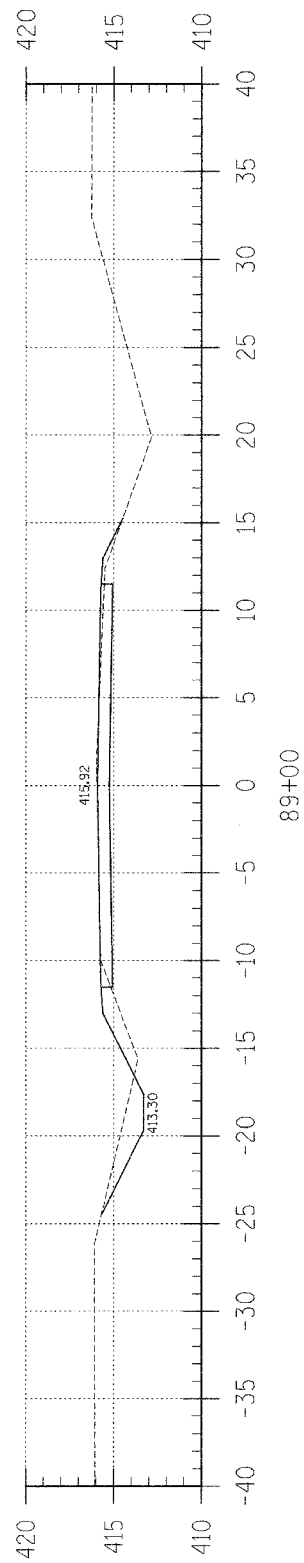


Area Cut : 5.81
Area Fill : 5.59

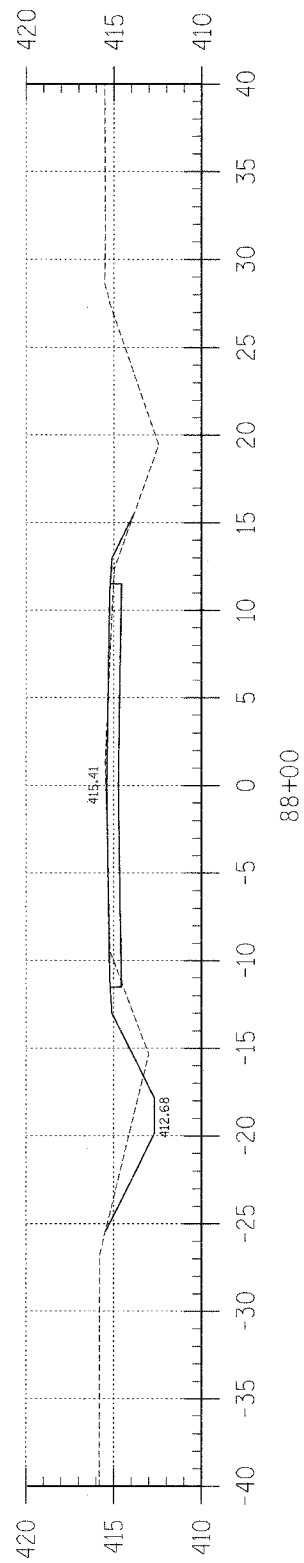


Area Cut : 7.34
Area Fill : 6.97

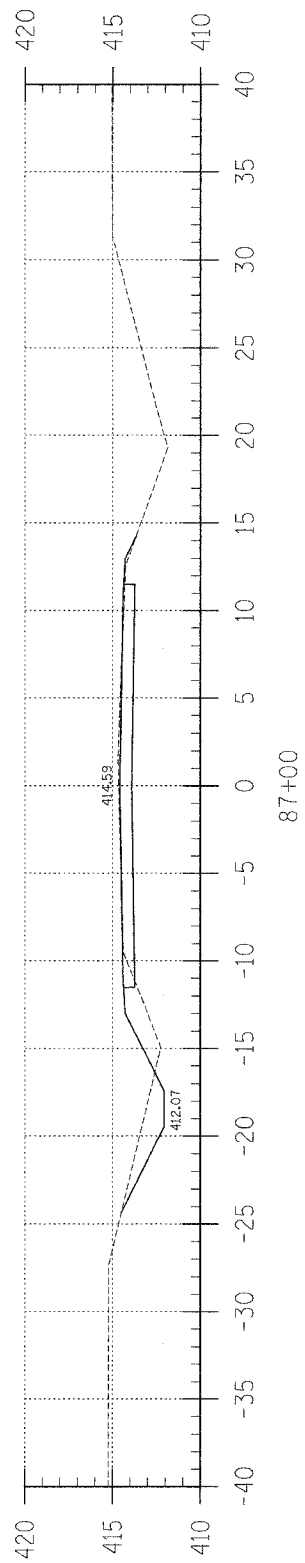


Area Cut : 6.29
Area Fill : 5.89

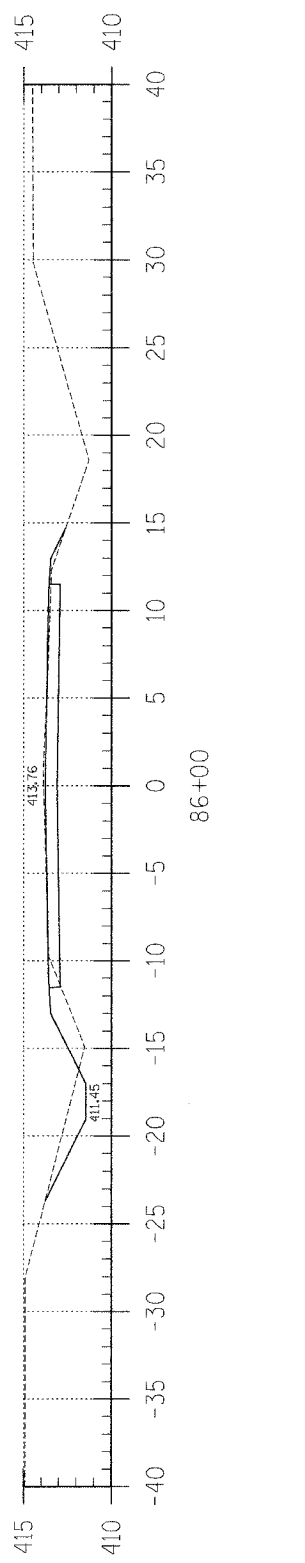

Area Cut : 5.29
Area Fill : 5.72

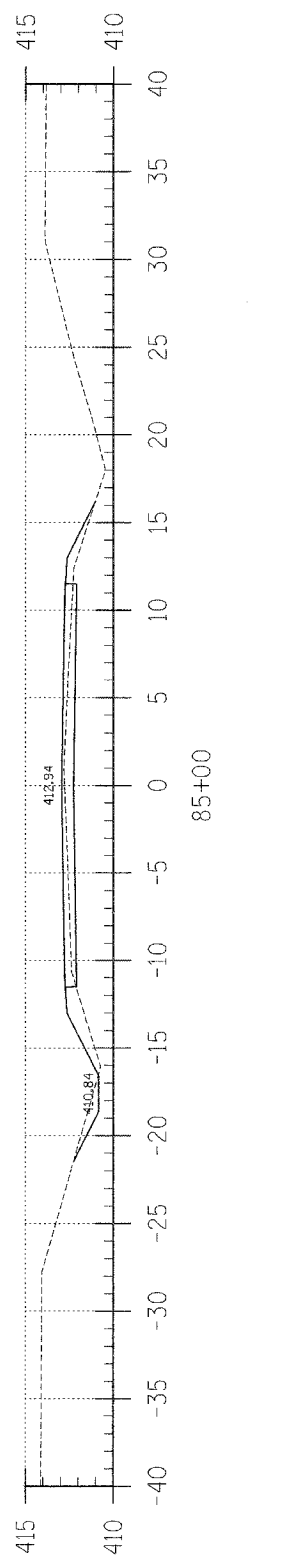

Area Cut : 1.54
Area Fill : 11.47

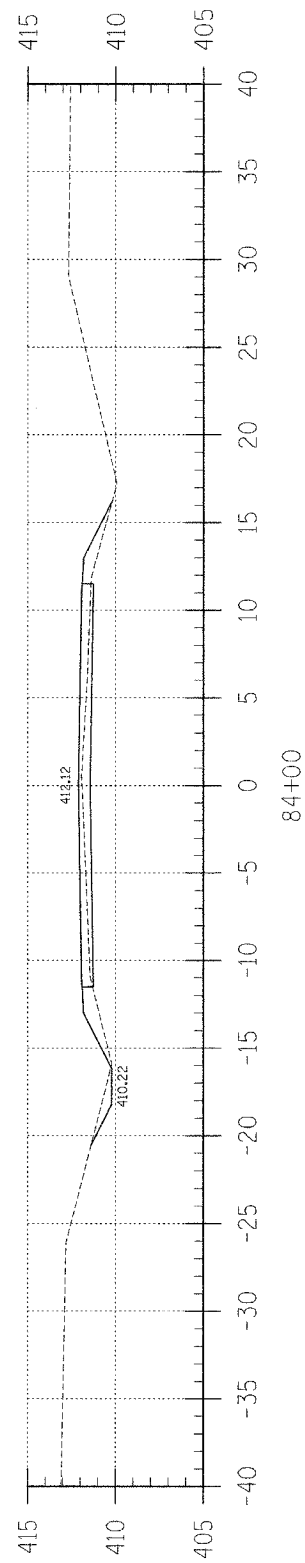

Area Cut : 1.32
Area Fill : 13.09


F.A.S.	SECTION	COUNTY	TOTAL SHEETS	SHEET NO.
880	02-00091-00-FP	HAMILTON	57	36
FED. ROAD DIST. NO. 7 ILLINOIS		BELLE PRAIRIE ROAD		

LEC JOB # H02L025HM CONTRACT NO. 95414
 923 W. 8RD. ST.
 P.O. BOX 160
 MT. CARMEL, IL
 62863
 PHONE:
 (618)-262-8651
 FAX:
 (618)-263-3327

405 W STATE ST
 SUITE 1
 PRINCETON, IN
 47670
 PHONE:
 (317)-386-7611
 FAX:
 (317)-385-2812



PROFESSIONAL
 DESIGN FIRM
 LAND SURVEY &
 PROFESSIONAL
 ENGINEERING
 CORPORATION
 184-000887
 (62-032435)(35-002769)

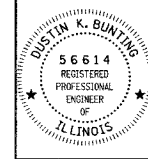

DUSTIN K. BUNTING
 NAME
[Signature]
 SIGNATURE
 10-20-05
 DATE
 11-30-05
 EXPIRES

F.A.S. 880 (CH 8)
 BELLE PRAIRIE ROAD
 SECTION 02-00091-00-FP
 HAMILTON COUNTY, ILLINOIS

SHEET TITLE:

CROSS-SECTIONS

SCALE:	1" = 5'
BY:	DKB
DATE:	04/04
REV:	MLG

36 OF 57
 SHEETS

SHEET NO.
 36