



Area Cut : 0.00  
Area Fill : 6.69

153+00

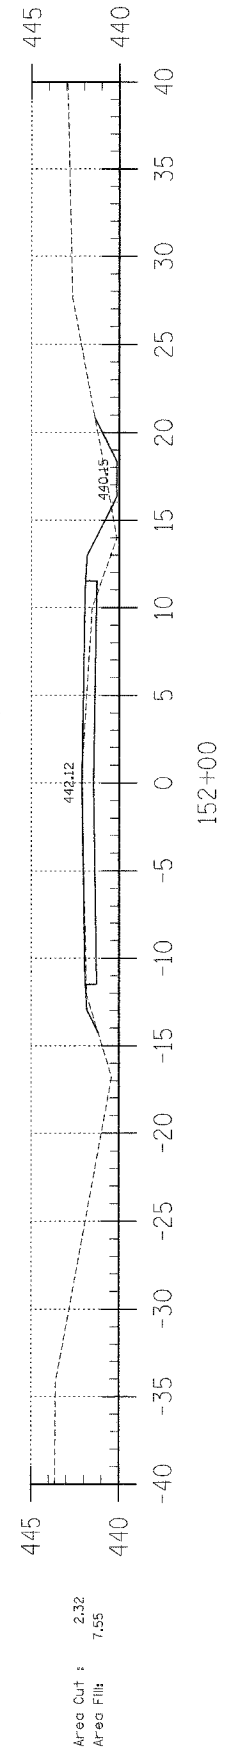


Area Cut : 2.32  
Area Fill : 7.55

152+00

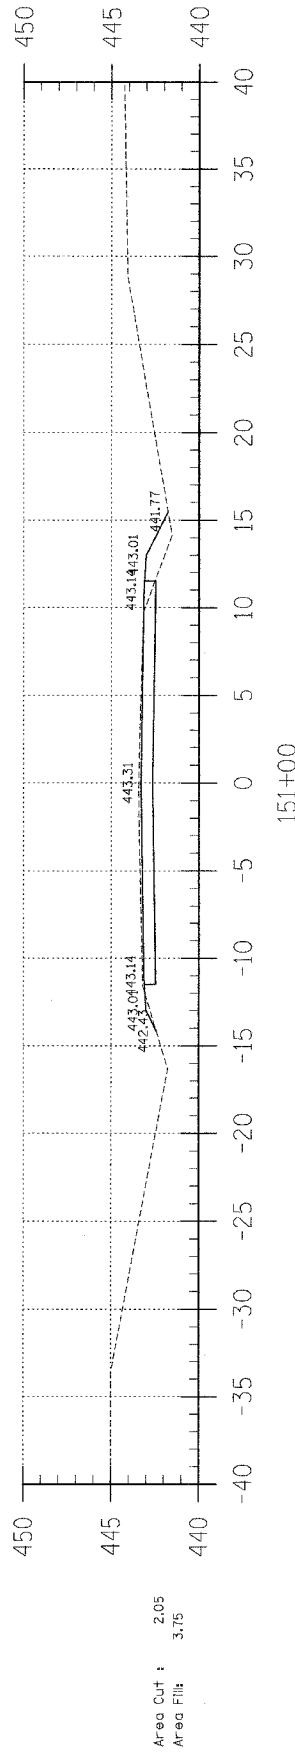


Area Cut : 2.05  
Area Fill : 3.75

151+00

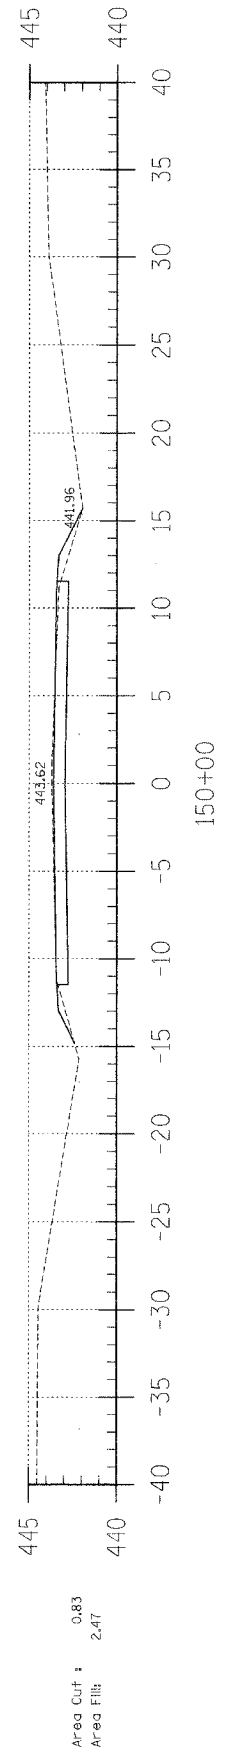


Area Cut : 0.83  
Area Fill : 2.47

150+00

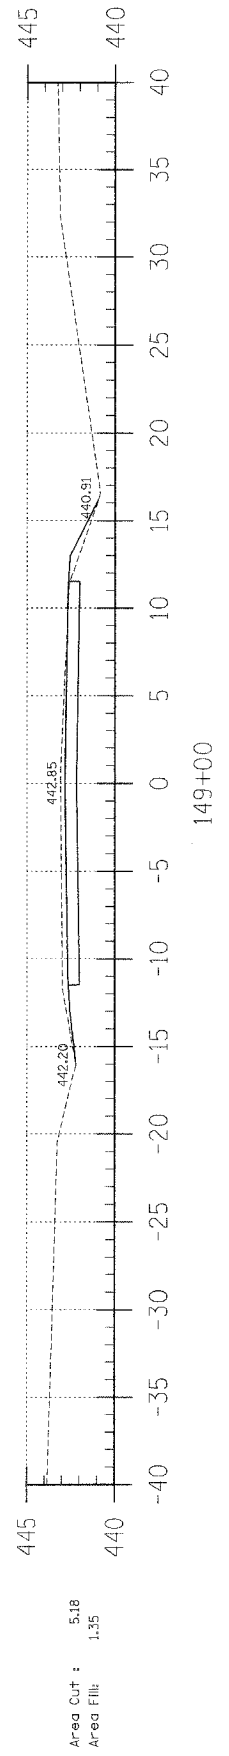


Area Cut : 5.18  
Area Fill : 1.35

149+00

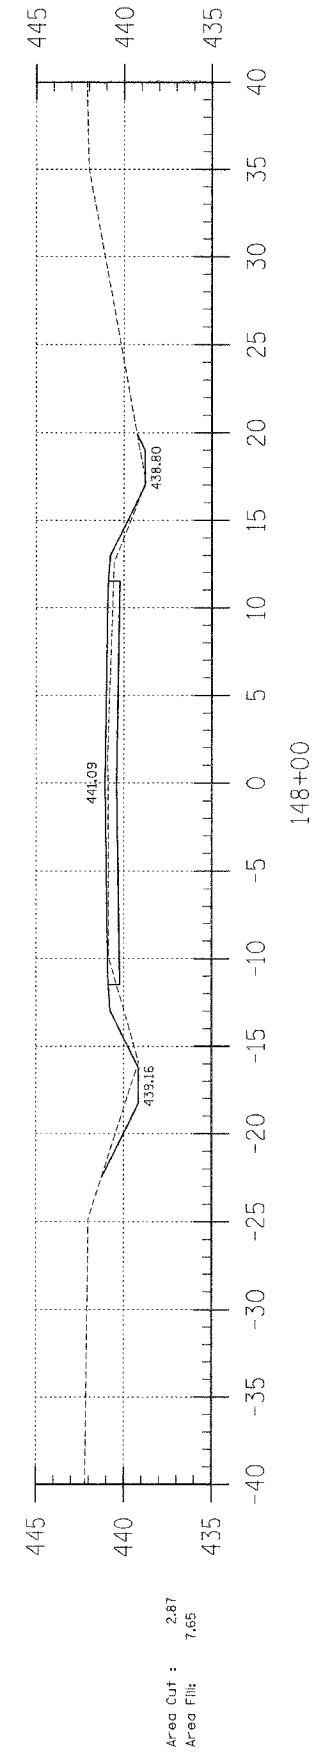

Area Cut : 2.87  
Area Fill : 7.65

148+00

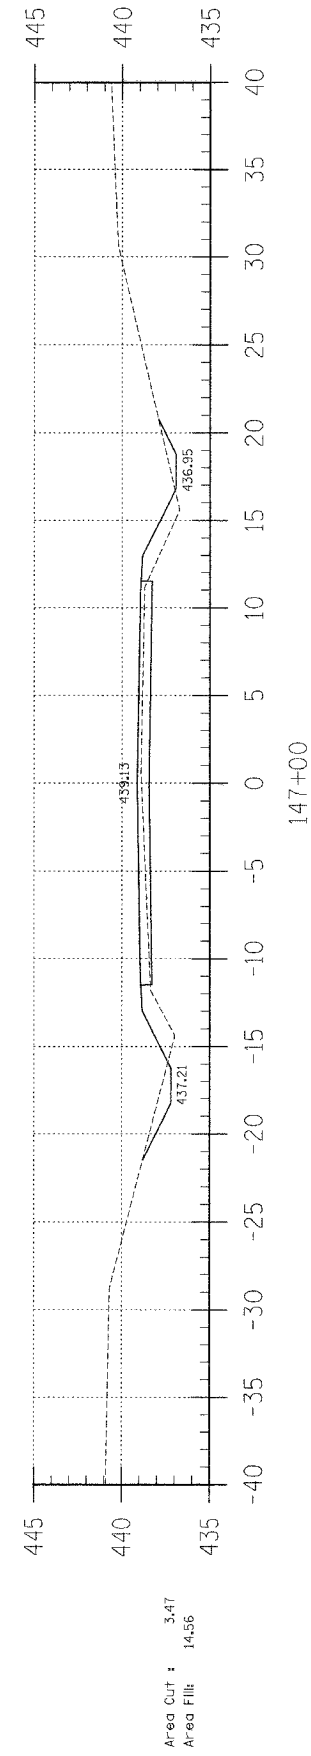

Area Cut : 3.47  
Area Fill : 14.56

147+00

|                       |                |                    |                    |           |
|-----------------------|----------------|--------------------|--------------------|-----------|
| F.A.S.                | SECTION        | COUNTY             | TOTAL SHEETS       | SHEET NO. |
| 880                   | 02-00091-00-FP | HAMILTON           | 57                 | 45        |
| FED. ROAD DIST. NO. 7 |                | ILLINOIS           | BELLE PRAIRIE ROAD |           |
| LEC JOB # H02L025/M   |                | CONTRACT NO. 95414 |                    |           |

323 W. 3RD ST.  
P.O. BOX 160  
MT. CARMEL, IL  
62863

PHONE: (618)-262-8651  
FAX: (618)-263-3327

405 W. STATE ST  
SUITE 1  
PRINCETON, IN  
47870

PHONE: (812)-386-7611  
FAX: (812)-385-2812

**LAMAC**  
ENGINEERING CO.

PROFESSIONAL DESIGN FIRM  
LAND SURVEY & PROFESSIONAL ENGINEERING CORPORATION  
184-000887  
(62-032435)(35-002769)

DUSTIN K. BUNYING  
REGISTERED PROFESSIONAL ENGINEER  
OF ILLINOIS

DUSTIN K. BUNYING  
NAME  
SIGNATURE  
DATE  
11-30-05  
EXPIRES

F.A.S. 880 (CH 8)  
BELLE PRAIRIE ROAD  
SECTION 02-00091-00-FP  
HAMILTON COUNTY, ILLINOIS

SHEET TITLE:  
CROSS-SECTIONS

SCALE: 1" = 5'

BY: DKB  
DATE: 04/04  
REV: MLG

45 OF 57 SHEETS

SHEET NO.  
45