




Area Cut : 2.68
Area Fill : 4.98

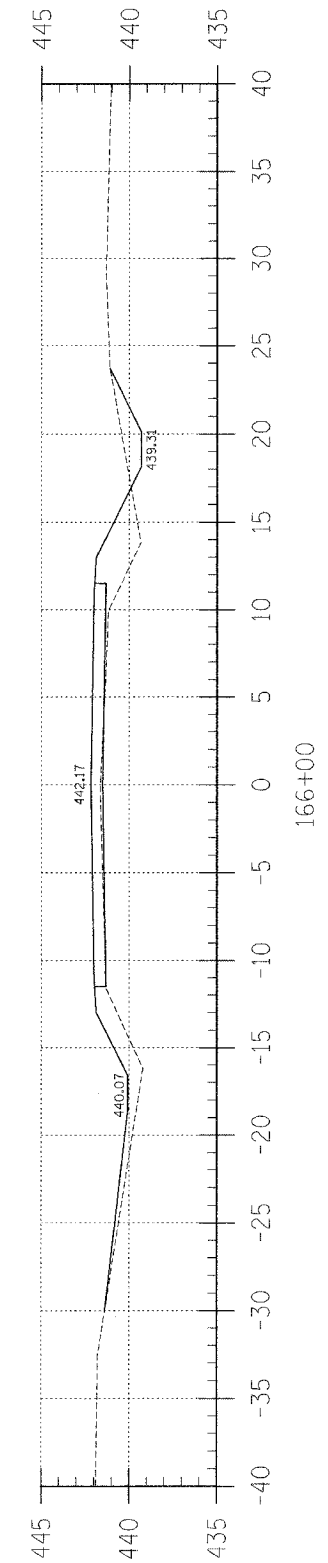


Area Cut : 3.30
Area Fill : 15.11

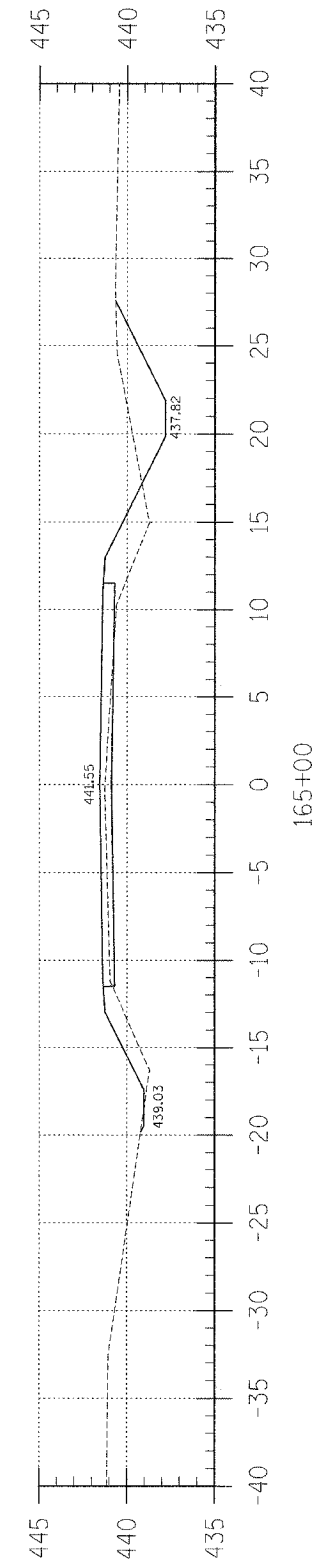


Area Cut : 13.72
Area Fill : 9.15

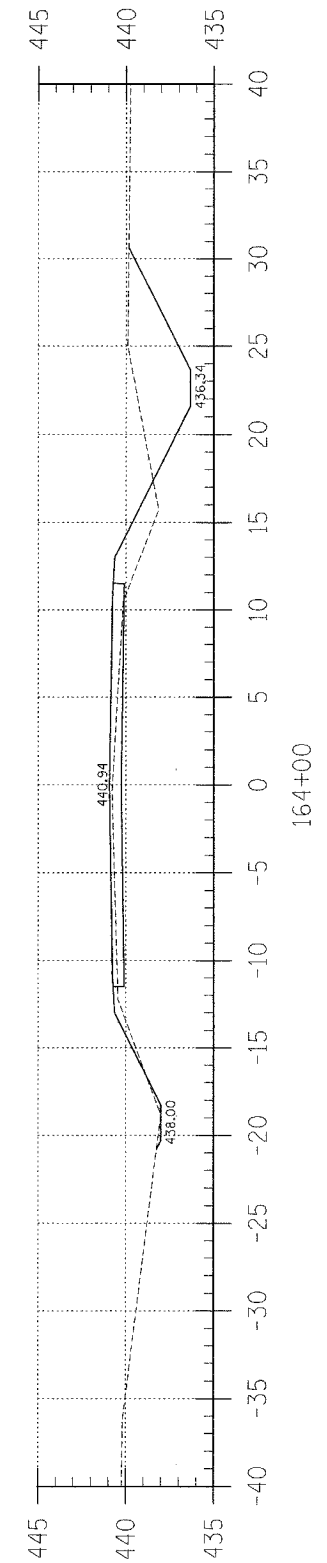


Area Cut : 26.98
Area Fill : 5.76

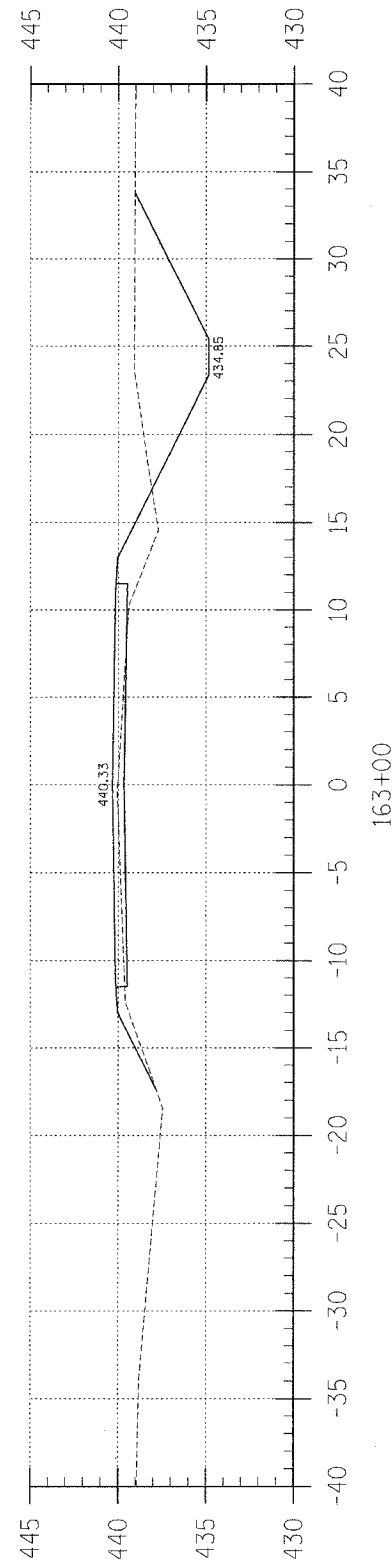

Area Cut : 39.48
Area Fill : 12.36

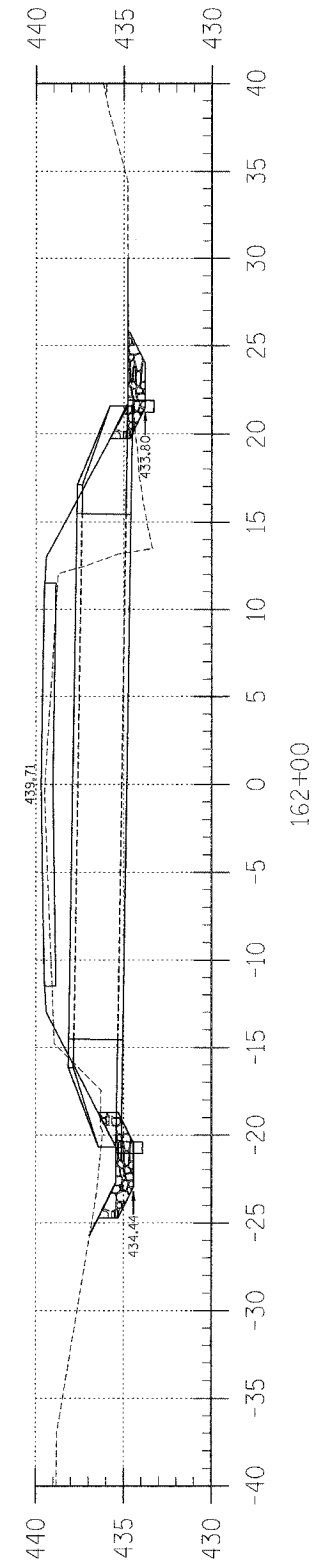

Area Cut : 6.33
Area Fill : 36.24

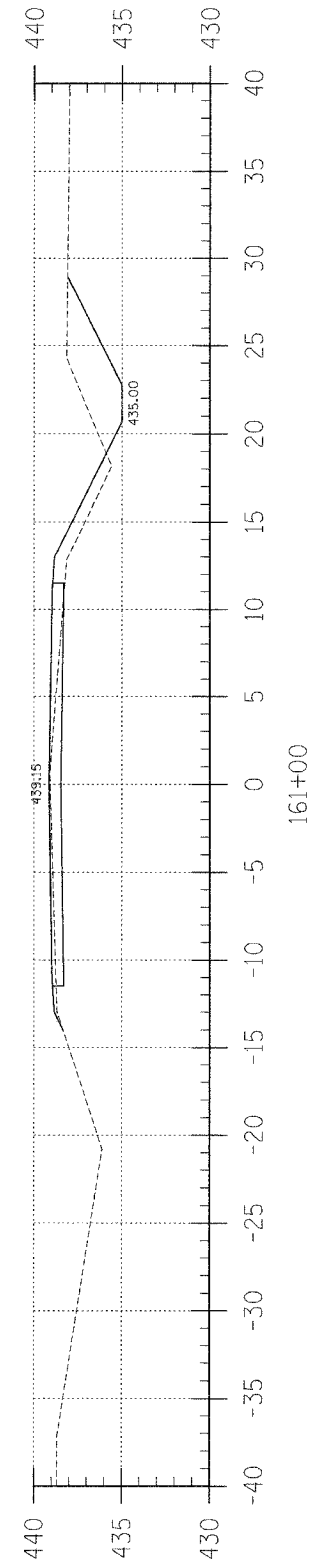

Area Cut : 26.46
Area Fill : 10.67


F.A.S.	SECTION	COUNTY	TOTAL SHEETS	SHEET NO.
880	02-00091-00-FP	HAMILTON	57	47
FED. ROAD DIST. NO. 7		ILLINOIS	BELLE PRAIRIE ROAD	
LEC JOB # H02L029HM		CONTRACT NO. 95414		

323 W. 3RD ST.
P.O. BOX 160
MT. CARMEL, IL
62863
PHONE:
(618)-262-8651
FAX:
(618)-263-3327

405 W. STATE ST.
SUITE 1
PRINCETON, IN
47670
PHONE:
(812)-386-7611
FAX:
(812)-385-2812



PROFESSIONAL
DESIGN FIRM
LAND SURVEY &
ENGINEERING
CORPORATION
184-000887
(62-032435)(35-002769)

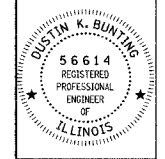

DUSTIN K. BUNTING
NAME
Dustin K. Bunting
SIGNATURE
DATE
11-30-05
EXPIRES

F.A.S. 880 (CH 8)
BELLE PRAIRIE ROAD
SECTION 02-00091-00-FP
HAMILTON COUNTY, ILLINOIS

SHEET TITLE:

CROSS-SECTIONS

SCALE:	1" = 5'
BY:	DKB
DATE:	6/06/04
REV:	MLG

47 OF 57
SHEETS

SHEET NO.
47