



Area Cut : 19.69
Area Fill : 0.70

181+00

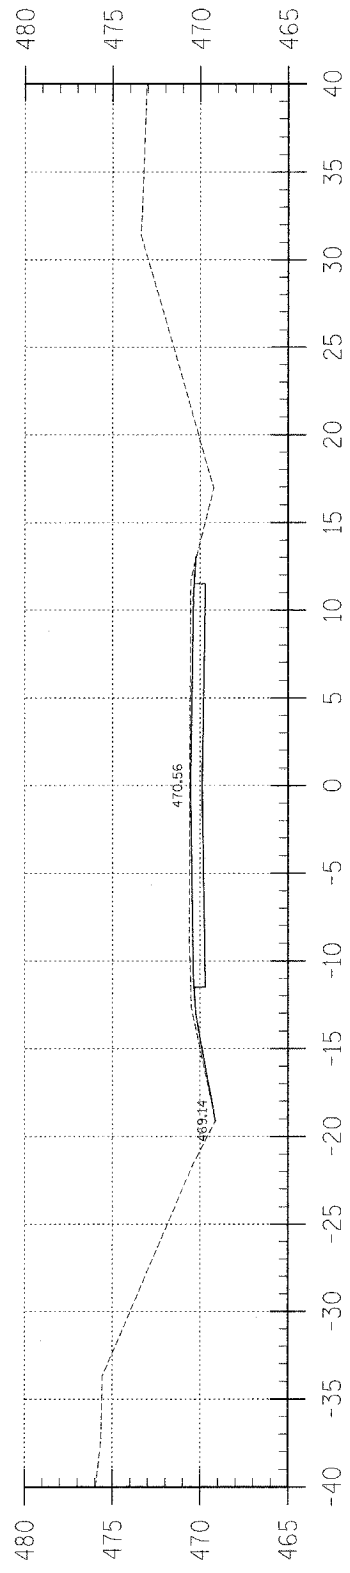


Area Cut : 3.78
Area Fill : 0.00

180+00

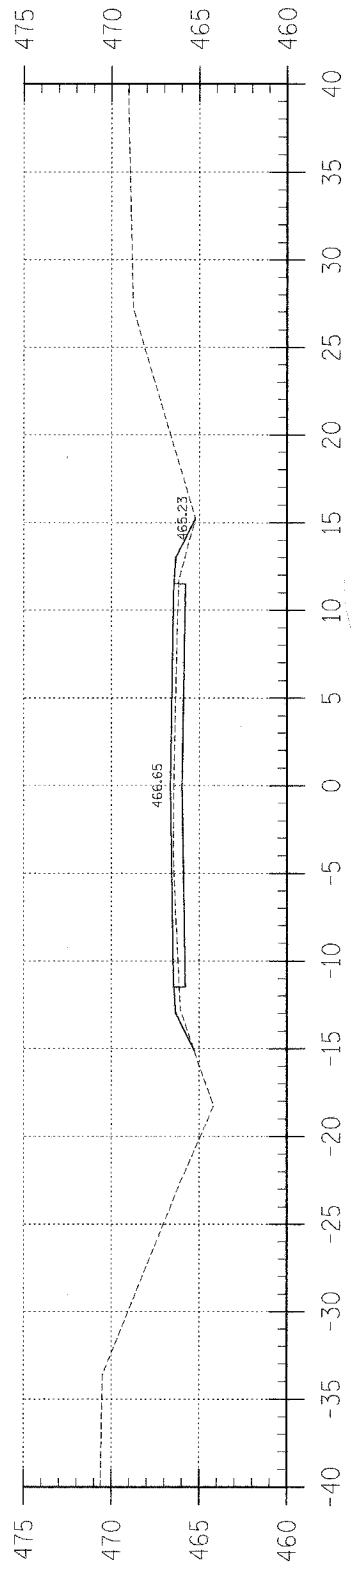


Area Cut : 0.00
Area Fill : 6.81

179+00

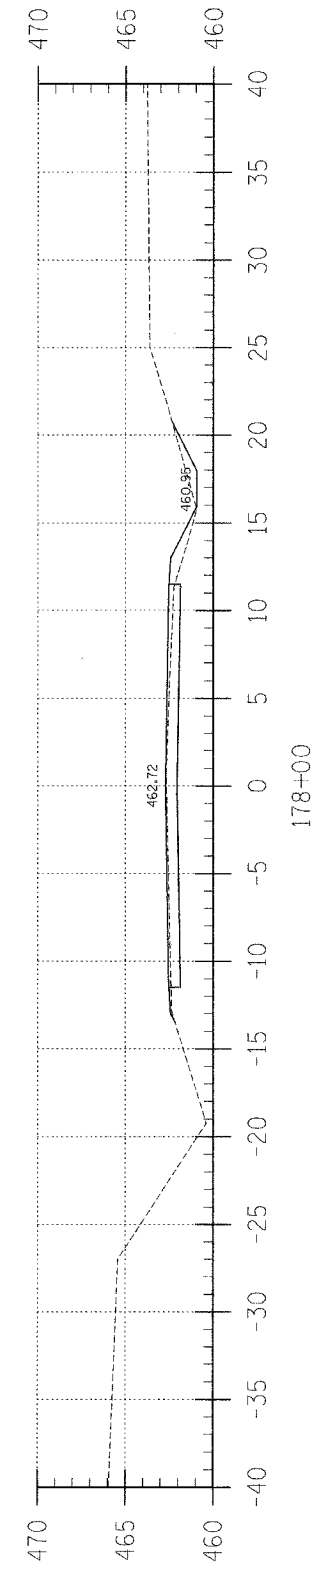


Area Cut : 1.53
Area Fill : 4.89

178+00

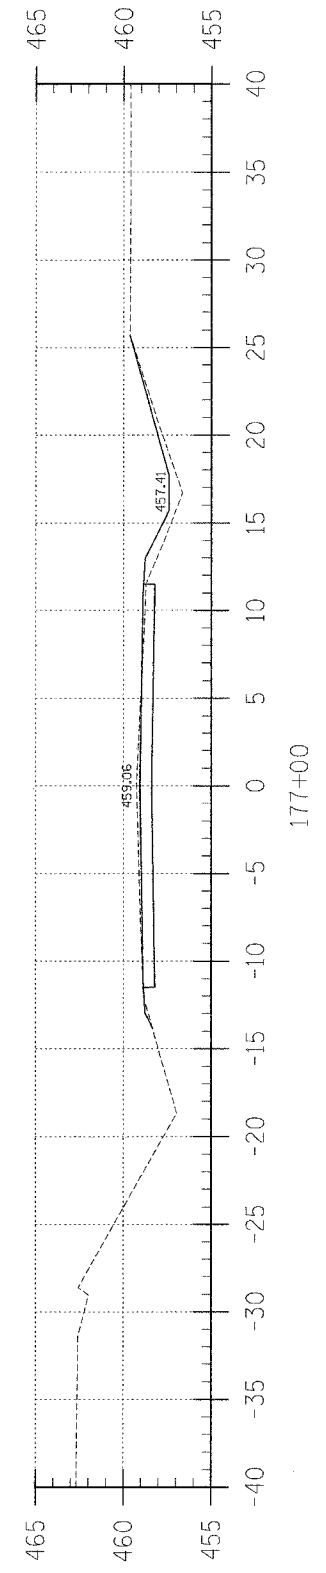


Area Cut : 1.88
Area Fill : 5.38

177+00

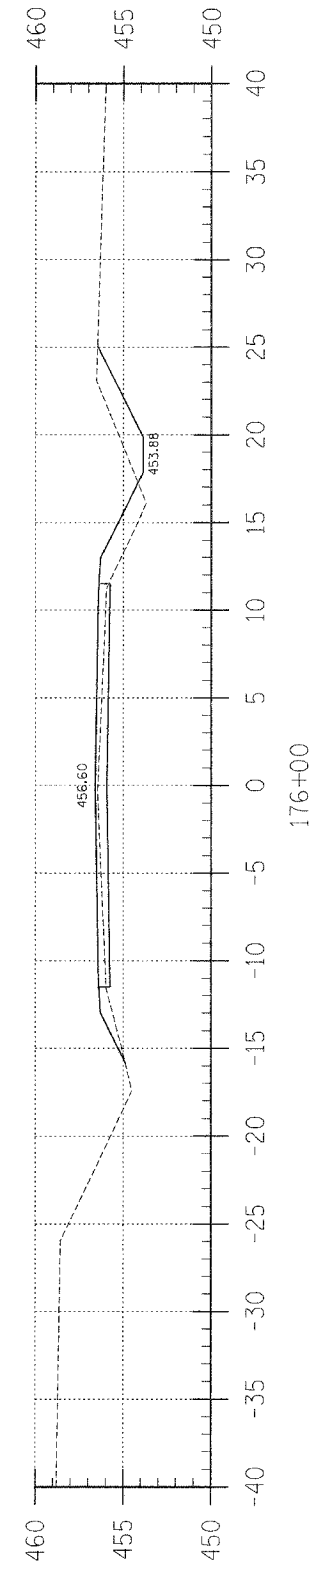

Area Cut : 6.93
Area Fill : 14.01

176+00

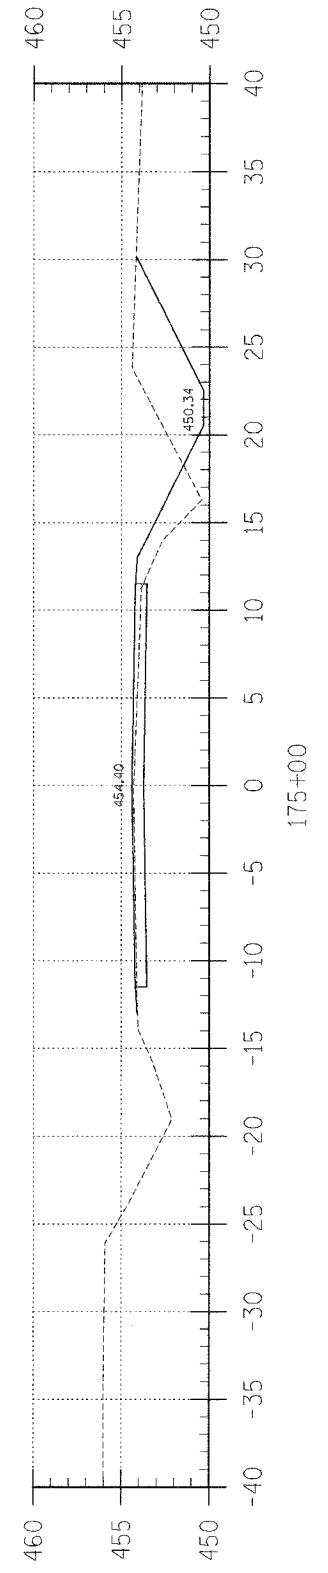

Area Cut : 23.71
Area Fill : 11.33

175+00


F.A.S.	SECTION	COUNTY	TOTAL SHEETS	SHEET NO.
880	02-00091-00-FP	HAMILTON	57	49
FED. ROAD DIST. NO. 7 ILLINOIS		BELLE PRAIRIE ROAD		
LEC JOB # H021025HW		CONTRACT NO. 95414		

923 W. 3RD ST.
P.O. BOX 160
MT. CARMEL, IL
62863
PHONE: (618)-262-8851
FAX: (618)-263-3327

405 W. STATE ST
SUITE 1
PRINCETON, IN
47670
PHONE: (812)-386-7611
FAX: (812)-385-2812



PROFESSIONAL DESIGN FIRM
LAND SURVEY & PROFESSIONAL ENGINEERING CORPORATION
184-000887
(62-032435)(35-002769)

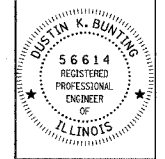

DUSTIN K. BUNTING
NAME
[Signature]
SIGNATURE
10-20-04
DATE
11-30-05
EXPIRES

F.A.S. 880 (CH 8)
BELLE PRAIRIE ROAD
SECTION 02-00091-00-FP
HAMILTON COUNTY, ILLINOIS

SHEET TITLE:

CROSS-SECTIONS

SCALE:	1" = 5'
BY:	DKB
DATE:	04/04
REV:	MLG

49 OF 57 SHEETS

SHEET NO. 49