


F.A.S.	SECTION	COUNTY	TOTAL SHEETS	SHEET NO.
880	02-00091-00-FP	HAMILTON	57	52
FED. ROAD DIST. NO. 7 ILLINOIS		BELLE PRAIRIE ROAD		
LEC JOB # H02L025HM		CONTRACT NO. 95414		

323 W. 3RD ST.  
P.O. BOX 160  
MT. CARMEL, IL  
62863  
PHONE:  
(618)-262-8851  
FAX:  
(618)-263-3327

405 W. STATE ST  
SUITE 1  
PRINCETON, IN  
47770  
PHONE:  
(812)-386-7611  
FAX:  
(812)-385-2812



PROFESSIONAL  
DESIGN FIRM  
LAND SURVEY &  
PROFESSIONAL  
ENGINEERING  
CORPORATION  
184-00087  
(62-032435)(35-002769)

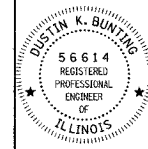

DUSTIN K. BUNTING  
NAME  
*[Signature]*  
SIGNATURE  
DATE  
11-30-05  
EXPIRES

F.A.S. 880 (CH 8)  
BELLE PRAIRIE ROAD  
SECTION 02-00091-00-FP  
HAMILTON COUNTY, ILLINOIS

SHEET TITLE:

CROSS-SECTIONS

SCALE: 1" = 5'

BY: DKB

DATE: 04/04


REV: MLG

52 OF 57

SHEETS


SHEET NO.

52

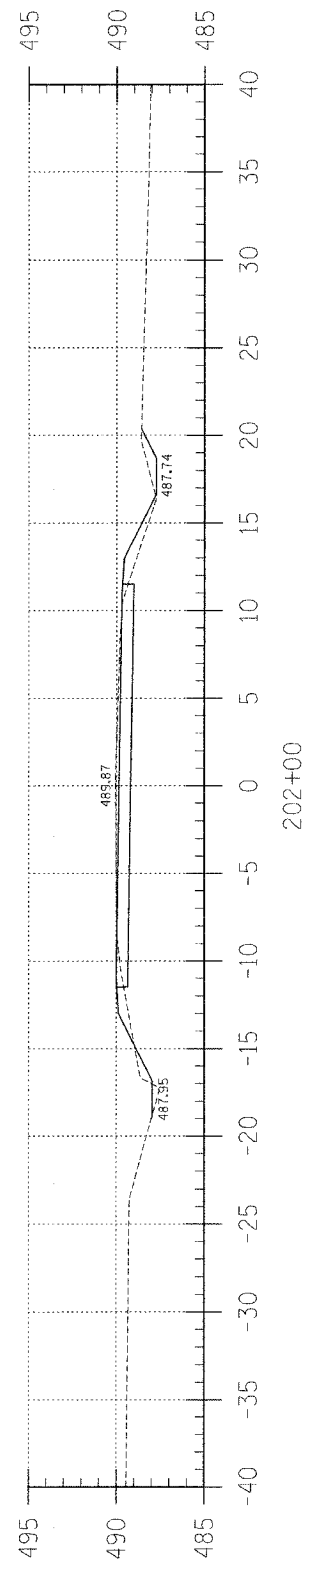


Area Cut : 3.94  
Area Fill : 4.60

202+00

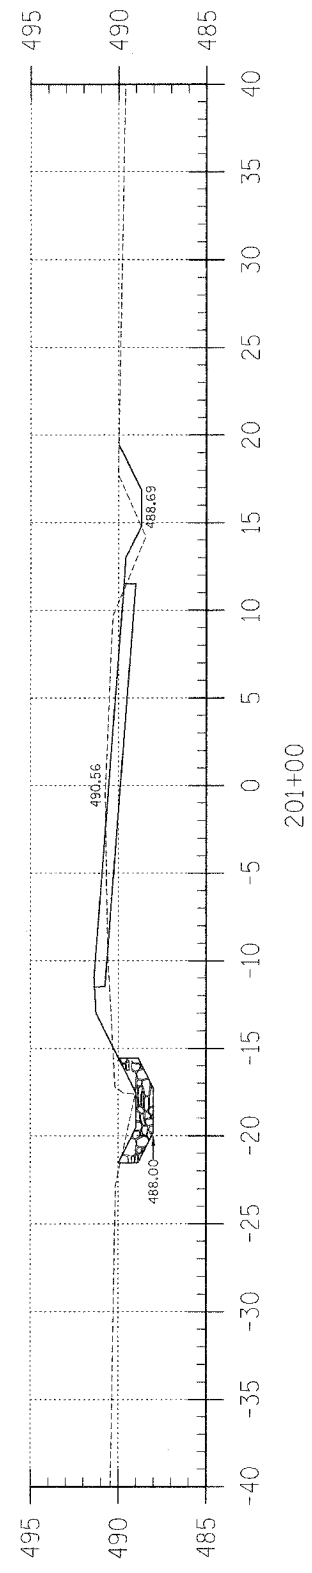


Area Cut : 8.69  
Area Fill : 7.62

201+00

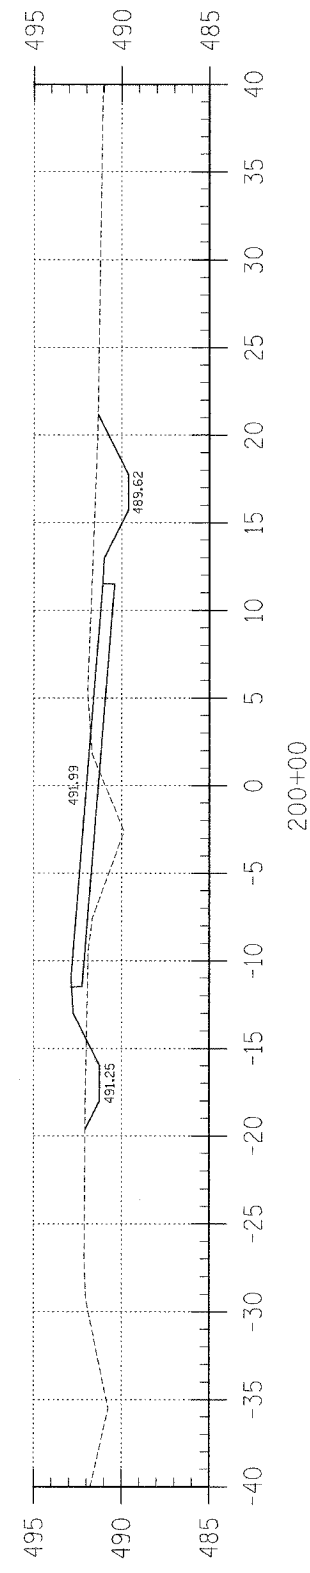


Area Cut : 17.58  
Area Fill : 19.24

200+00

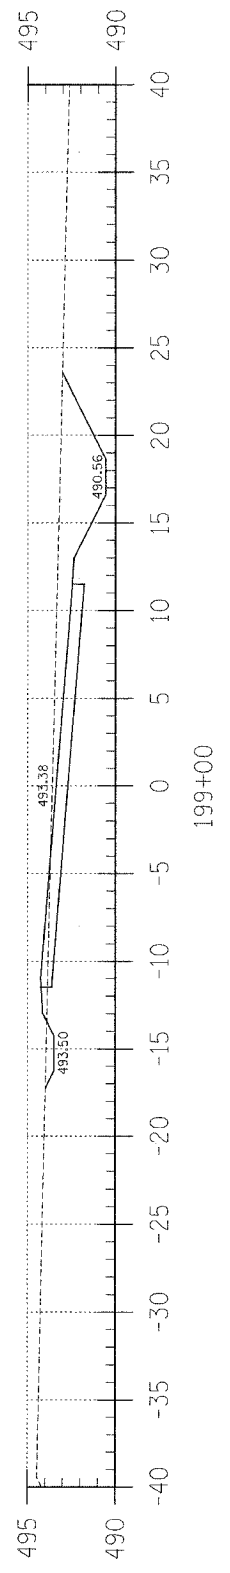


Area Cut : 21.23  
Area Fill : 2.15

199+00

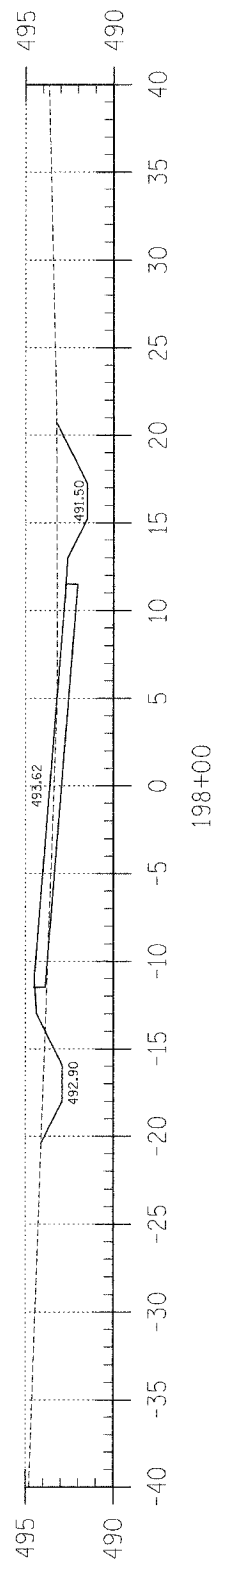


Area Cut : 15.94  
Area Fill : 7.53

198+00

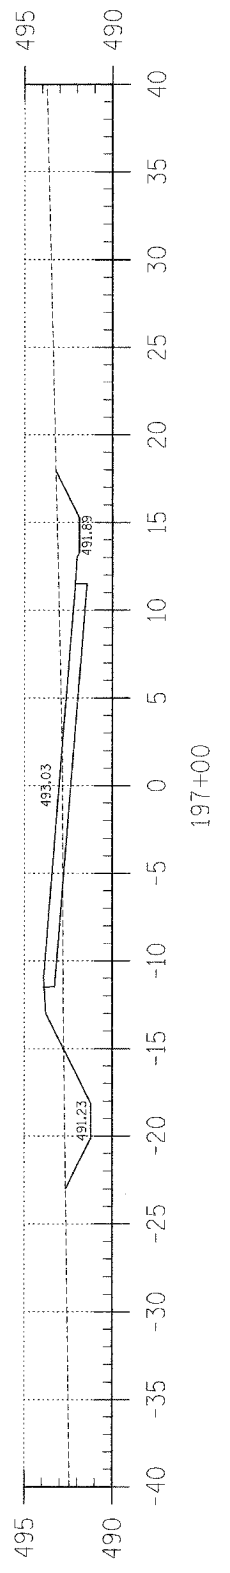

Area Cut : 17.69  
Area Fill : 10.67

197+00

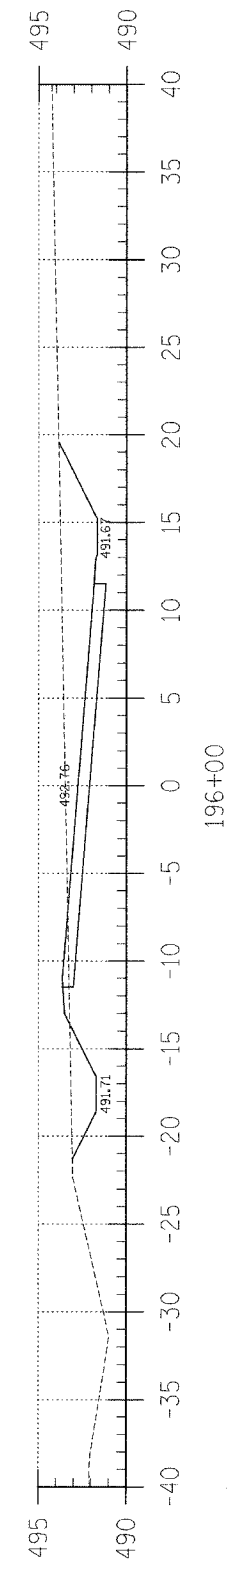

Area Cut : 36.35  
Area Fill : 1.48

196+00