




PE STA 197+61 LT

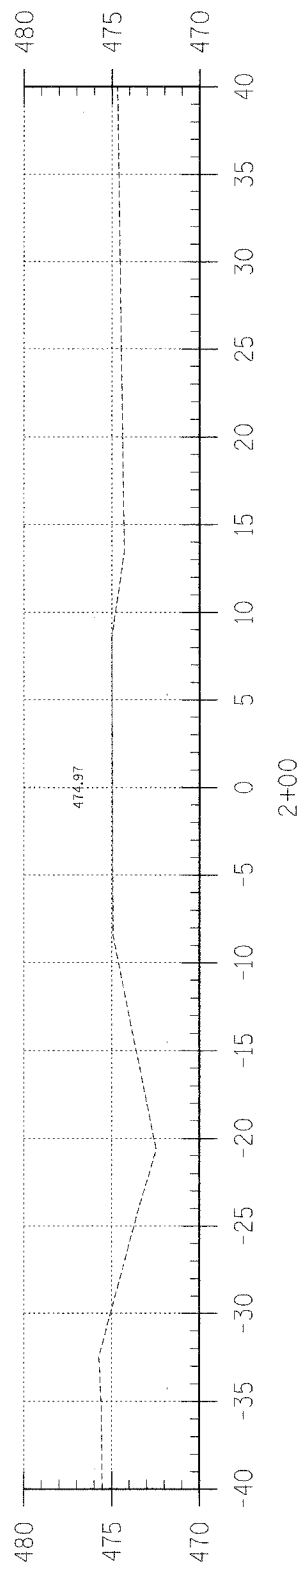


2+00

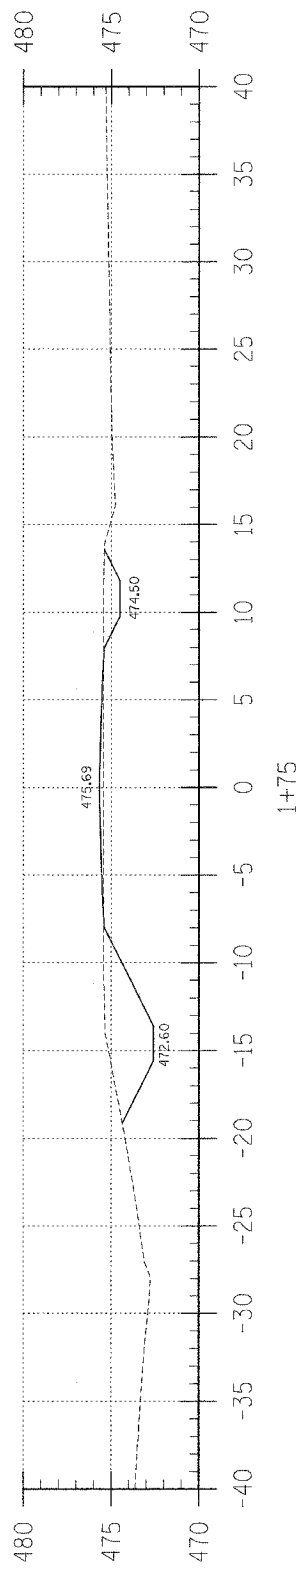

1+75

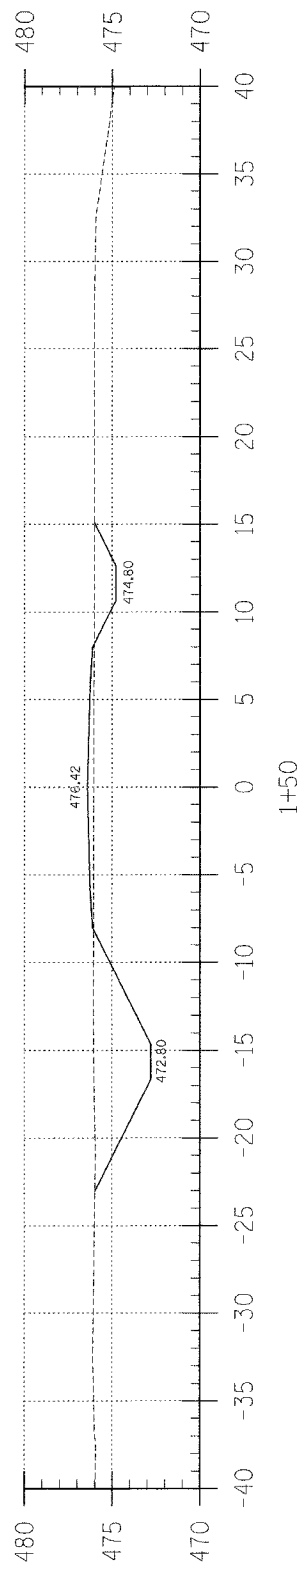

1+50

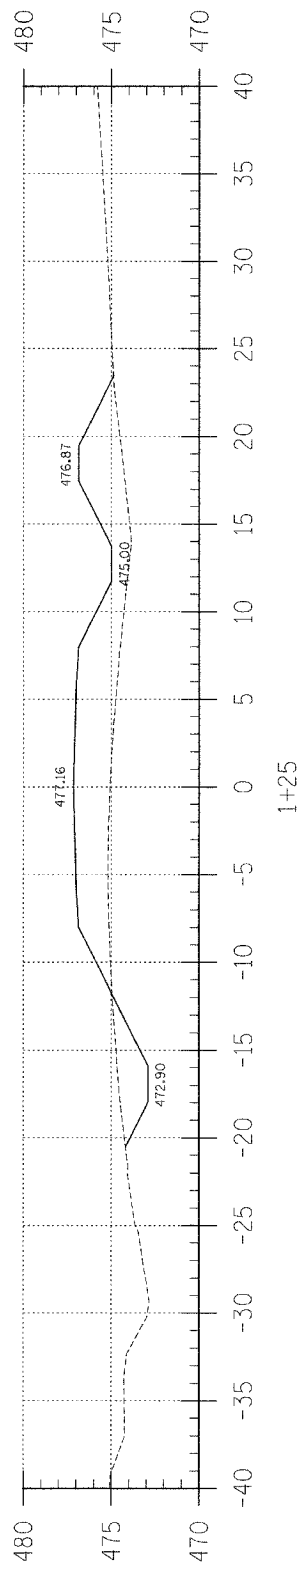

1+25

PE STA 186+37 RT

F.A.S.	SECTION	COUNTY	TOTAL SHEETS	SHEET NO.
880	02-00091-00-FP	HAMILTON	57	55
FED. ROAD DIST. NO. 7 ILLINOIS		BELLE PRAIRIE ROAD		
LEC JOB # HDZLOZSHM		CONTRACT NO. 95414		

323 W. 3RD. ST.  
P.O. BOX 160  
MT. CARMEL, IL  
62863

PHONE:  
(618)-262-8651  
FAX:  
(618)-263-3327


405 W. STATE ST  
SUITE 1  
PRINCETON, IN  
47670

PHONE:  
(812)-386-7611  
FAX:  
(812)-385-2812



PROFESSIONAL  
DESIGN FIRM  
LAND SURVEY &  
PROFESSIONAL  
ENGINEERING  
CORPORATION

184-00087  
(62-032435)(35-002769)

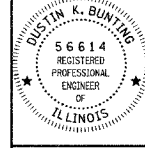

DUSTIN K. BUNTING  
NAME

*[Signature]*  
SIGNATURE

DATE  
11-30-05  
EXPIRES

F.A.S. 880 (CH 8)  
BELLE PRAIRIE ROAD  
SECTION 02-00091-00-FP  
HAMILTON COUNTY, ILLINOIS

SHEET TITLE:

CROSS-SECTIONS

SCALE: 1" = 5'

BY: DKB

DATE: 04/04

REV: MLG

55 OF 57  
SHEETS

SHEET NO.  
55