



FINAL SURVEY	DATE
SURVEYED	BY
PLOTTED	
NOTE BOOK	
TEMPLATE	
AREAS CHECKED	
NO.	

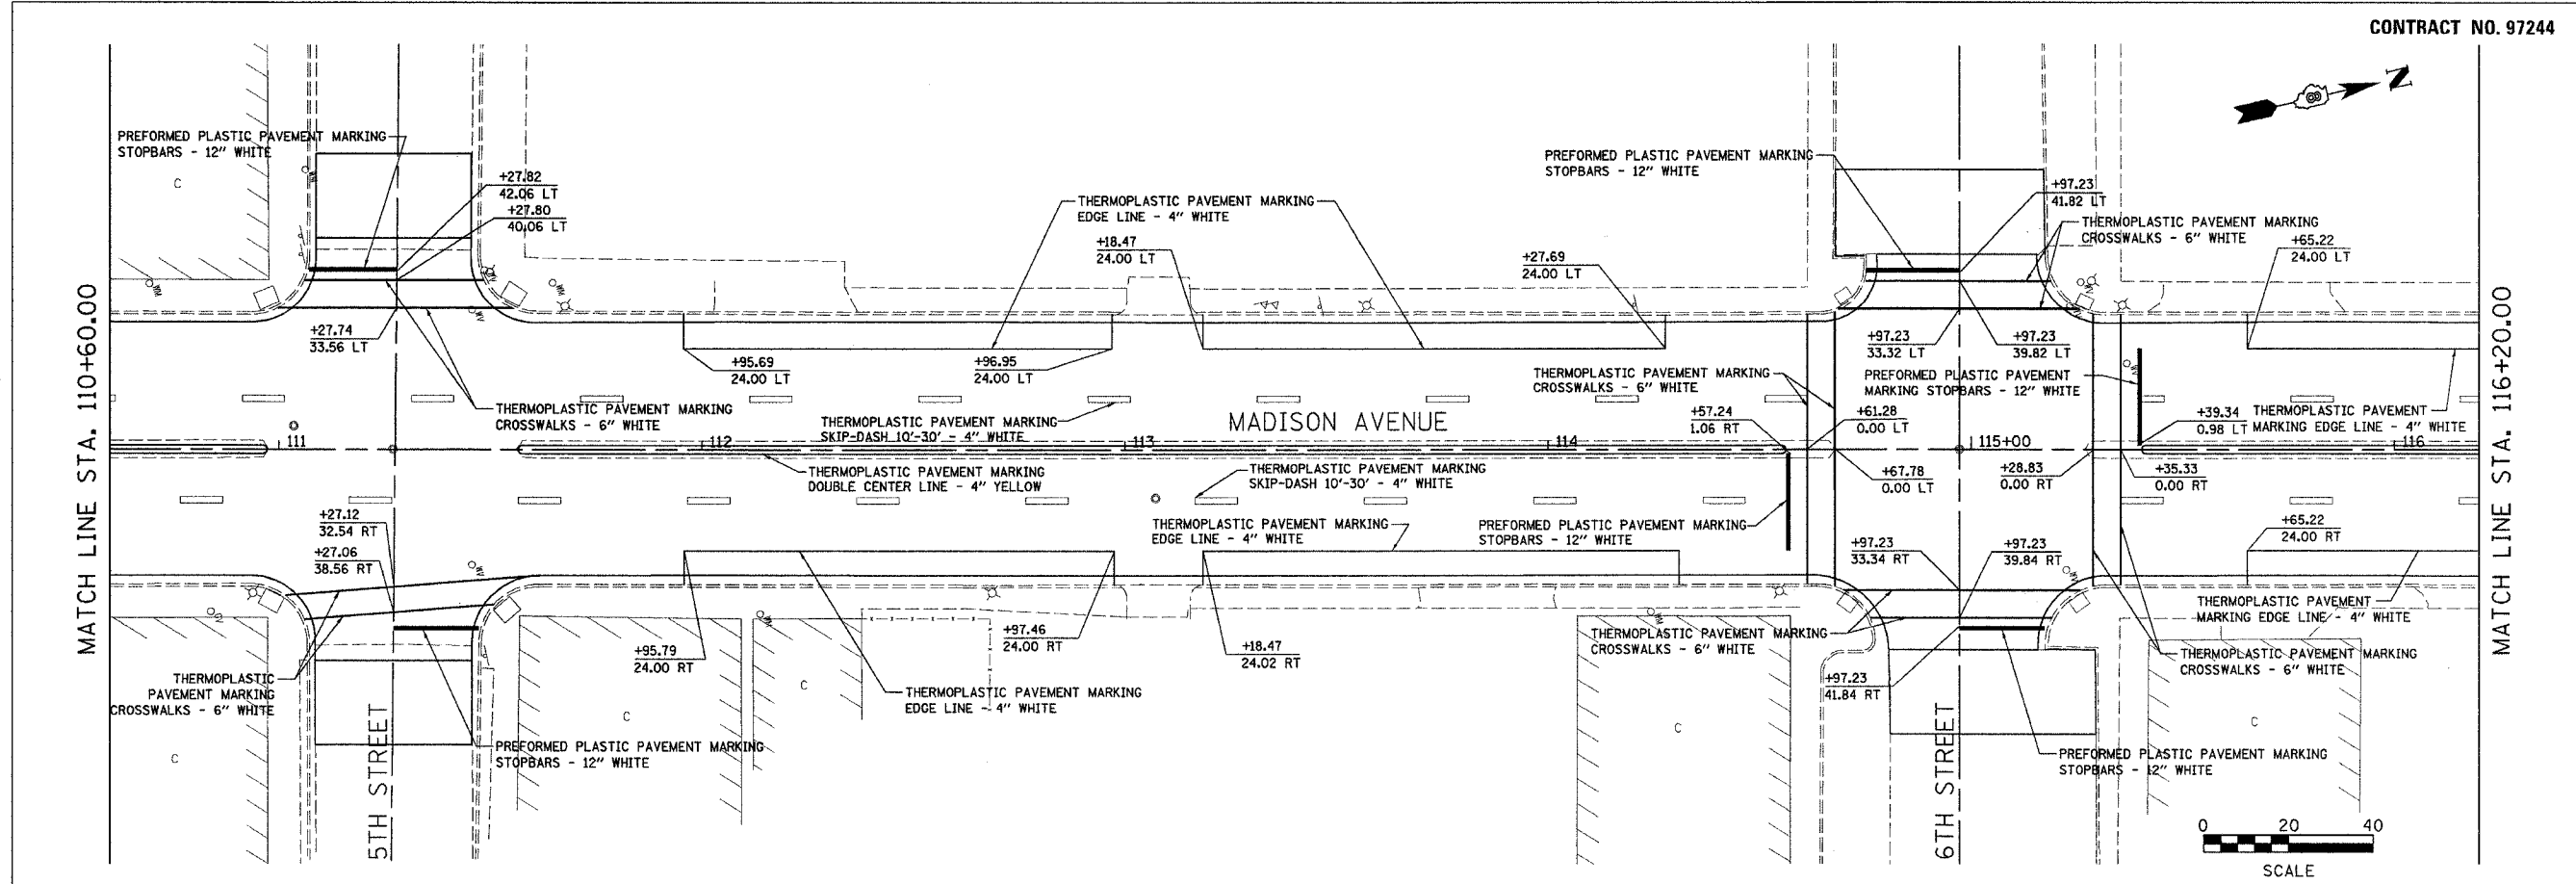

ORIGINAL SURVEY	DATE
SURVEYED	BY
PLOTTED	
NOTE BOOK	
TEMPLATE	
AREAS CHECKED	
NO.	

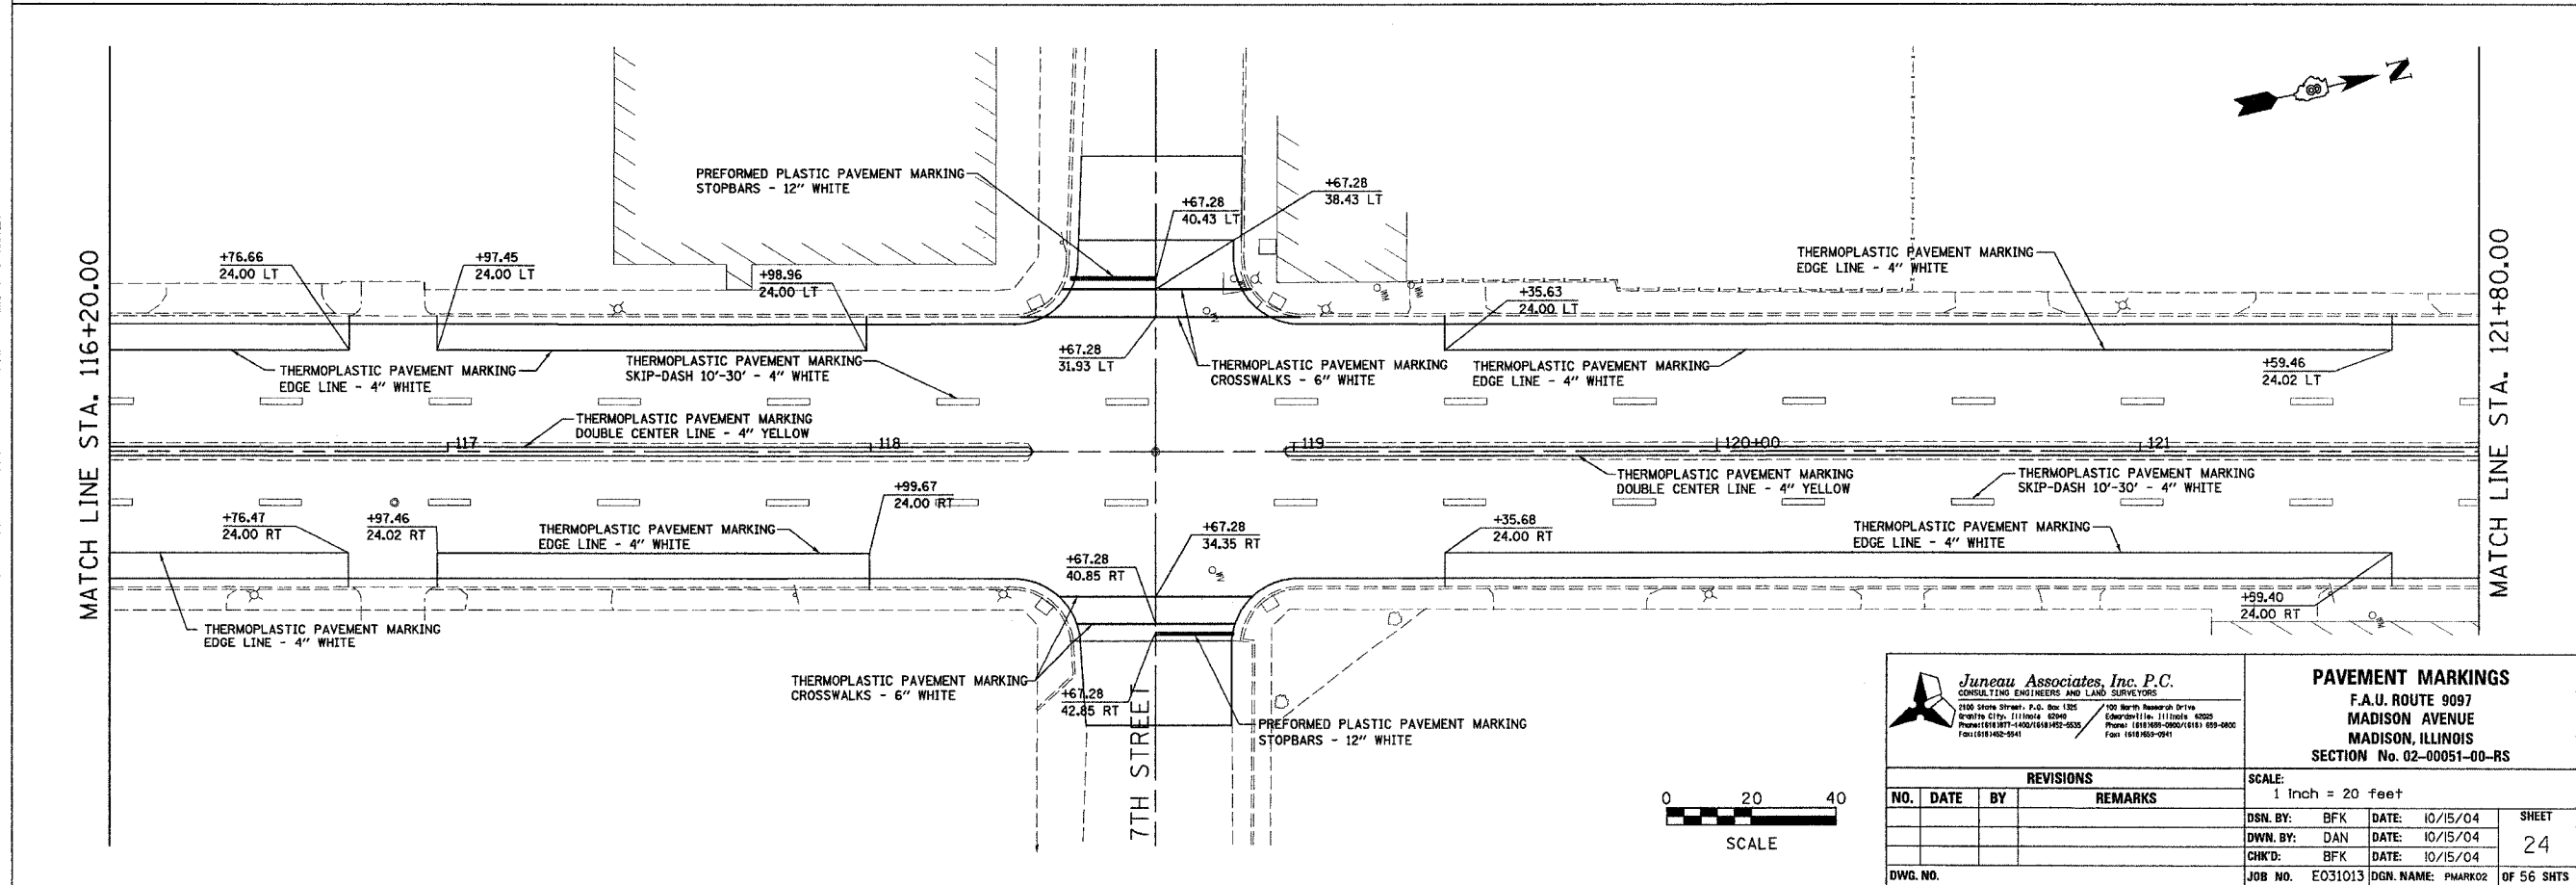

<p>Juneau Associates, Inc. P.C. CONSULTING ENGINEERS AND LAND SURVEYORS 2000 Stone Street, P.O. Box 1205 / 100 North Hennepin Drive Whitefish, Illinois 62450 / Oakbrook Hills, Illinois 60452 Phone: (618) 387-1400 / (618) 452-0035 / Fax: (618) 452-0041</p>		<p>PAVEMENT MARKINGS F.A.U. ROUTE 9097 MADISON AVENUE MADISON, ILLINOIS SECTION No. 02-00051-00-RS</p>									
<p>REVISIONS</p> <table border="1"> <thead> <tr> <th>NO.</th> <th>DATE</th> <th>BY</th> <th>REMARKS</th> </tr> </thead> <tbody> <tr> <td> </td> <td> </td> <td> </td> <td> </td> </tr> </tbody> </table>		NO.	DATE	BY	REMARKS					<p>SCALE: 1 Inch = 20 feet</p>	
NO.	DATE	BY	REMARKS								
<p>DWG. NO.</p>		<p>DGN. BY: BFK DWN. BY: DAN CHK'D: BFK</p>	<p>DATE: 10/15/04 DATE: 10/15/04 DATE: 10/15/04</p>								
<p>SCALE</p>		<p>JOB NO. E031013 DGN. NAME: PMAK02</p>	<p>SHEET 24 OF 56 SHTS</p>								