

STATE OF ILLINOIS
DEPARTMENT OF TRANSPORTATION
DIVISION OF HIGHWAYS

VILLAGE OF CAHOKIA


FAU 9197 (JEROME LANE)
SEC 02-00040-00-RS
PROJECT NO. M-5011 (185)
ST. CLAIR COUNTY

JOB NO. C-98-349-04



#5 BANK SQUARE
E. ST. LOUIS, IL 62203
PH: 618.398.0890
F: 618.398.1339
HILLSBORO, IL
MARION, IL
SPRINGFIELD, IL

CONSULTANTS

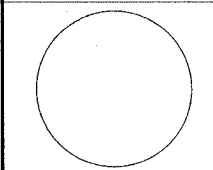

SIGNATURE

DATE

LICENSE EXPIRES

JEROME LANE RESURFACING
FALLING SPRINGS ROAD
TO NASH STREET
VILLAGE OF CAHOKIA
ST. CLAIR COUNTY, IL.

MARK	DATE	DESCRIPTION
DESIGN:		
S.M.B.	DRAWN:	CHECK:
	S.D.D.	M.R.A.


SHEET TITLE

COVER SHEET


SHEET NO.

1

SHEET 1 OF 7

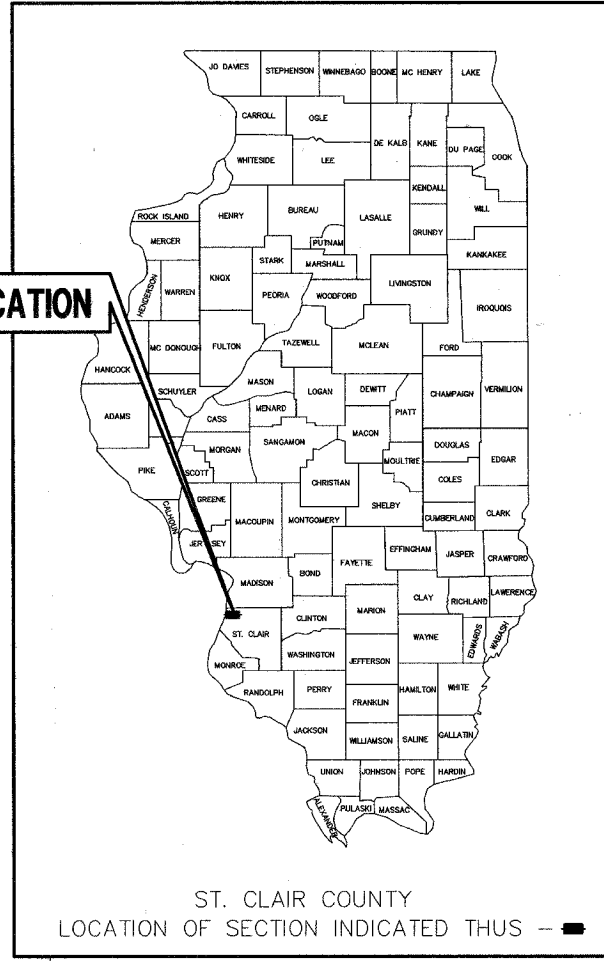

PROJECT LOCATION

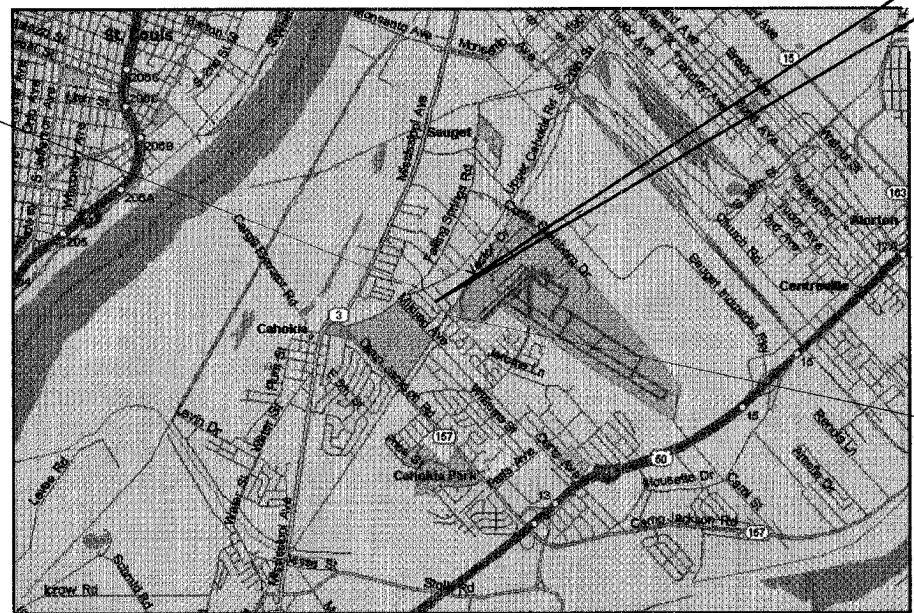

STA. 10+31.94
BEGIN PROJECT

STA. 26+51.26
END PROJECT

ST. CLAIR COUNTY
LOCATION OF SECTION INDICATED THUS --

INDEX OF SHEETS

- 1 COVER SHEET
- 2 TYPICAL SECTION & GENERAL NOTES
- 3 PLAN AND PROFILE
- 4 PLAN AND PROFILE
- 5 PLAN AND PROFILE
- 6 PLAN AND PROFILE
- 7 PAVEMENT MARKING PLAN

LIST OF STANDARDS

- 000001-04 STANDARD SYMBOLS, ABBREVIATIONS AND PATTERNS
- 001006 DECIMAL OF AN INCH AND OF A FOOT
- 442201-01 CLASS C AND D PATCHES
- 702001-05 TRAFFIC CONTROL DEVICES
- 701501-03 URBAN LANE CLOSURE 2L, 2W UNDIVIDED
- 780001-01 TYPICAL PAVEMENT MARKING

MICROFILMED _____
REEL NUMBER _____
AWARDED _____
RESIDENT ENGINEER _____

ASBUILT CHANGES WERE MADE
ON THE FOLLOWING SHEETS:

UTILITY OWNERS

- WATER: COMMONFIELDS OF CAHOKIA
PUBLIC WORKS DISTRICT
2525 MOUSETTE LANE
CAHOKIA, ILLINOIS 62206
618/332-6620
- GAS: AMEREN-IP COMPANY
330 NORTH 29TH ST.
EAST ST. LOUIS, ILLINOIS 62202
800/755-5000
- ELECTRIC: AMEREN-UE COMPANY
500 EAST BROADWAY
EAST ST. LOUIS, ILLINOIS 62203
618/482-2214
- TELEPHONE: ILLINOIS BELL TELEPHONE COMPANY
203 GOETHE
COLLINSVILLE, ILLINOIS 62234
618/346-6400
- CABLE T.V.: CHARTER COMMUNICATIONS
508 NIAGRA
EAST ALTON, ILLINOIS 62024
618/875-4155

JULIE - (800) 892-0123
JOINT UTILITY LOCATION INFORMATION
FOR EXCAVATION
E. ST. LOUIS TOWNSHIP
CITY OF E. ST. LOUIS, IL.

LOCATION MAP

NO SCALE
NET LENGTH OF PROJECT = 1619.32 L.F. = 0.307 MILES

VILLAGE OF CAHOKIA

- MAYOR: FRANK BERGMAN
- CITY CLERK: NORMA JONES
- CITY TREASURER: NICHOLAS PAPPAS
- TRUSTEES: KEVIN T. MALONE
VIRGINIA EDWARDS
JOHN TORRY
LEROY DARNELL
JAMES TRAITTEUR
KENNETH SPISAK III


DESIGN FUNCTIONAL CLASSIFICATION MINOR ARTERIAL TS-3
DESIGN TRAFFIC 7770 ADT (2025)
DESIGN SPEED 35 MPH

APPROVED 2-10-2005
Frank Bergman
FRANK BERGMAN, MAYOR, VILLAGE OF CAHOKIA

PASSED 2-24-05 2005
Jennifer Oberlin
DISTRICT LOCAL ROADS AND STREETS ENGINEER

APPROVED 2-24-05 2005
Mary C. Lamie
MARY C. LAMIE, P.E.
DEPUTY DIRECTOR OF HIGHWAYS
REGION FIVE ENGINEER

STATE OF ILLINOIS
DEPARTMENT OF TRANSPORTATION

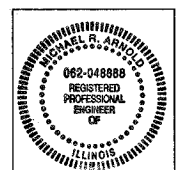

Michael R. Arnold
MICHAEL R. ARNOLD
ILLINOIS P.E. NO. 048888
EXPIRES: 11-30-05
DATE 2-11-05