


West Abutment

WEST ABUTMENT BILL OF MATERIAL	UNIT	QUANTITY
STRUCTURAL REPAIR OF CONCRETE $\leq$ 5"	SQ FT	54

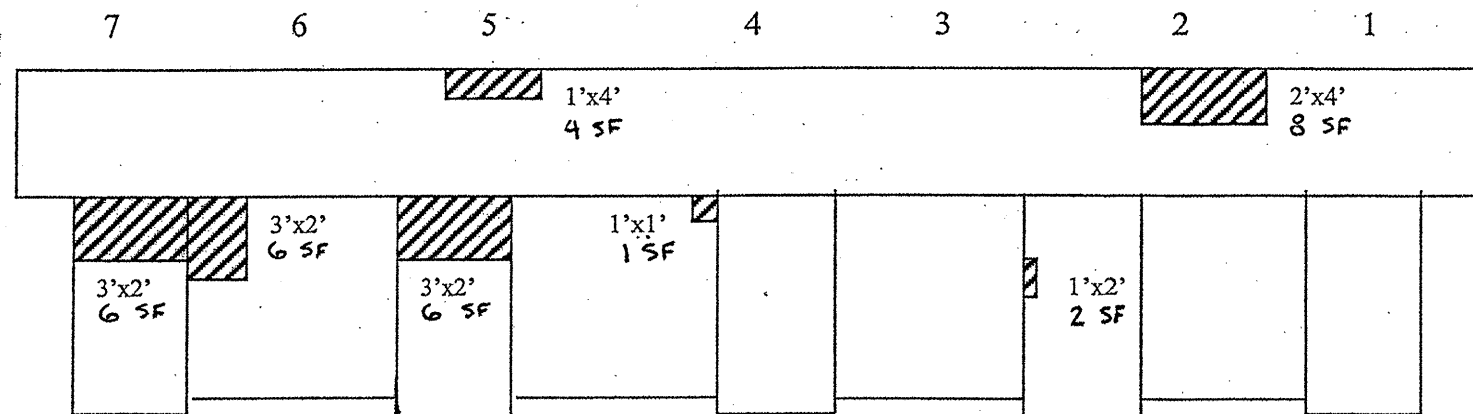

East Abutment

EAST ABUTMENT BILL OF MATERIAL	UNIT	QUANTITY
STRUCTURAL REPAIR OF CONCRETE $\leq$ 5"	SQ. FT.	33

 STRUCTURAL REPAIR OF CONCRETE  $\leq$  5"