


Pier 5 East Face

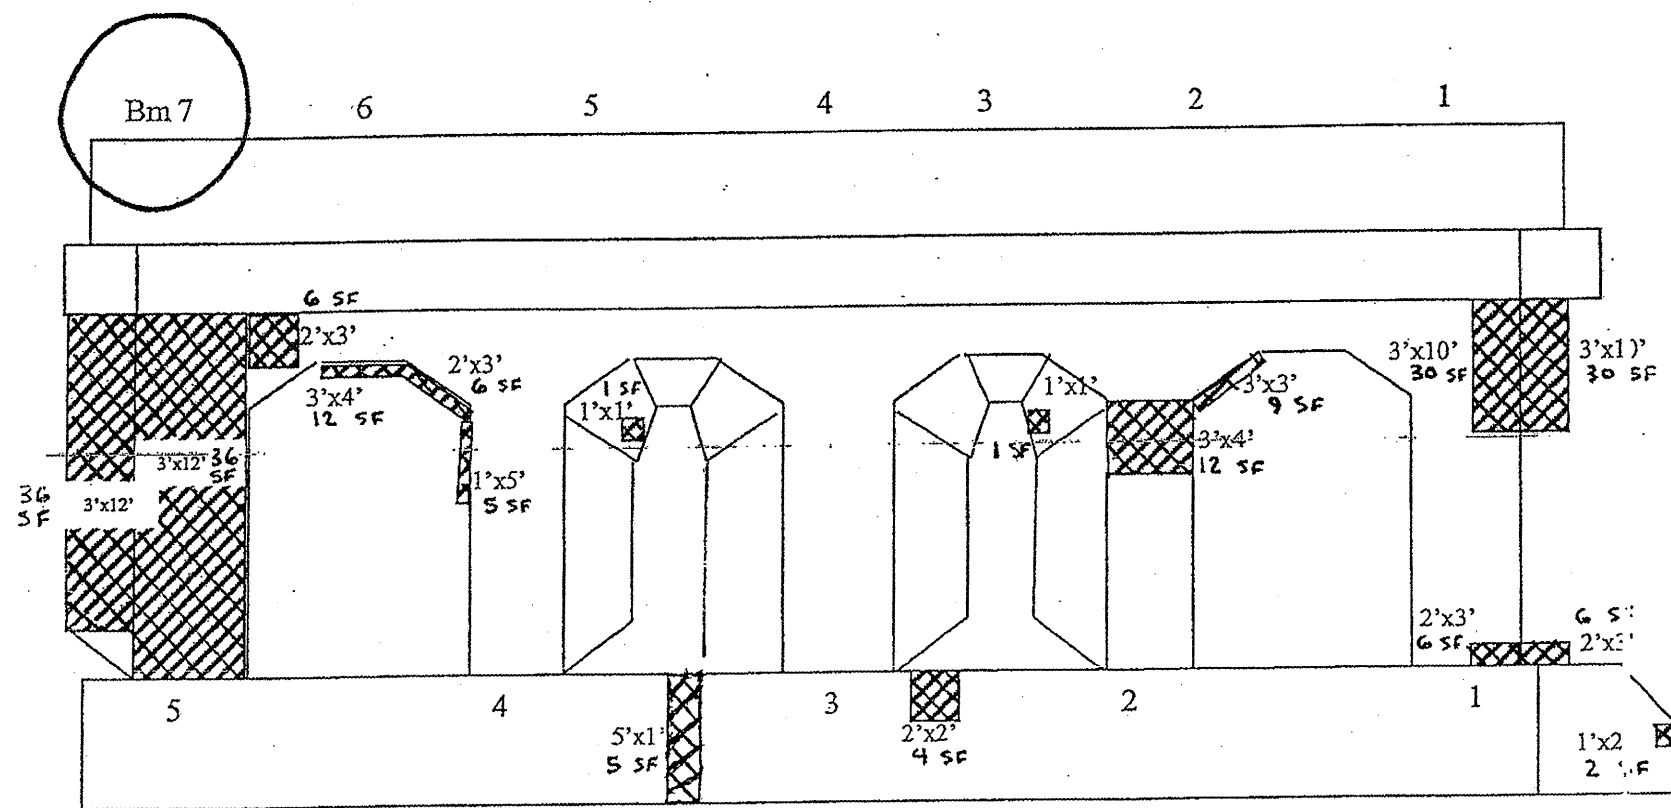

Pier 5 West Face

PIER 5 BILL OF MATERIAL	UNIT	QTY.
STRUCTURAL REPAIR OF CONCRETE > 5"	SQ. FT.	312
TEMPORARY SHORING AND CRIBBING	EACH	1

REACTIONS		
DL	60.8	kips
LL	48.9	kips
Imp	14.3	kips
TOTAL	124	kips

- STRUCTURAL REPAIR OF CONCRETE > 5"
- TEMPORARY SHORING AND CRIBBING