


DATE	
BY	
FINAL SURVEY	
PLOTTED	
NOTE BOOK	
AREAS CHECKED	
NO.	

DATE	
BY	
ORIGINAL SURVEY	
PLOTTED	
NOTE BOOK	
AREAS CHECKED	
NO.	

CHRISTOPHER B. BURKE ENGINEERING, LTD.
 9575 W. Higgins Road, Suite 400
 Rosemont, Illinois 60018
 (847) 952-3000

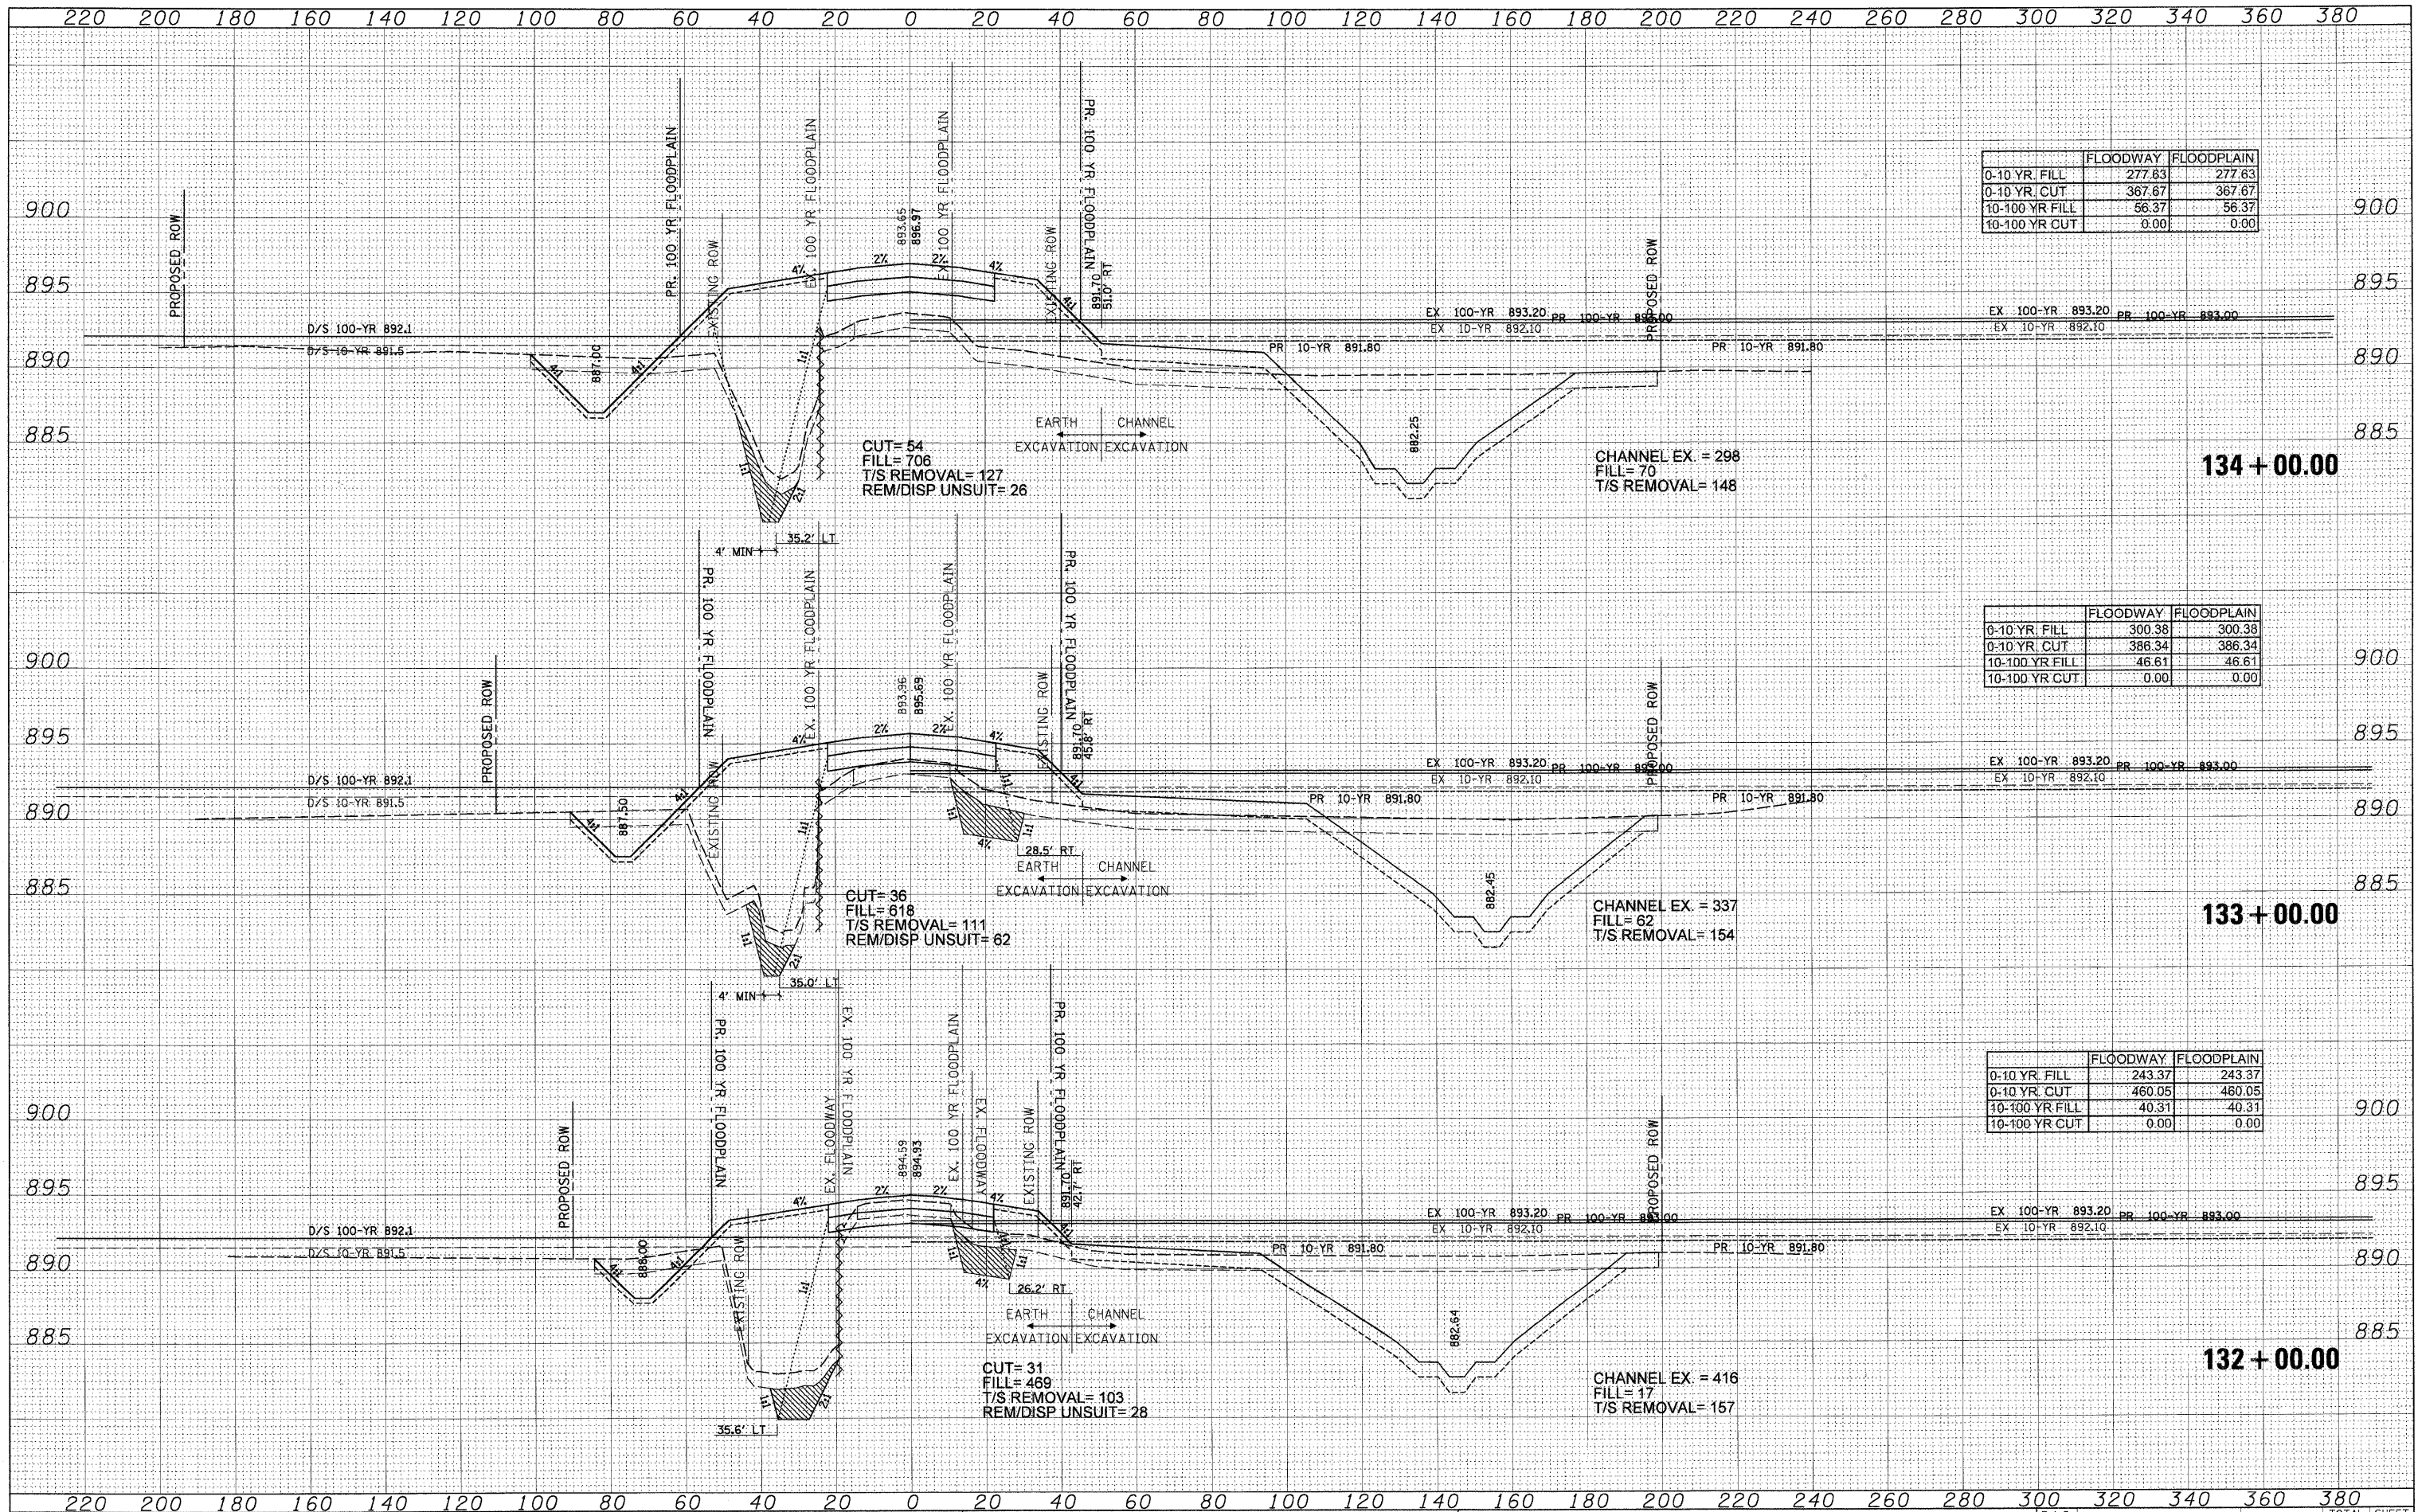

	FLOODWAY	FLOODPLAIN
0-10 YR. FILL	277.63	277.63
0-10 YR. CUT	367.67	367.67
10-100 YR. FILL	56.37	56.37
10-100 YR. CUT	0.00	0.00

	FLOODWAY	FLOODPLAIN
0-10 YR. FILL	300.38	300.38
0-10 YR. CUT	386.34	386.34
10-100 YR. FILL	46.61	46.61
10-100 YR. CUT	0.00	0.00

	FLOODWAY	FLOODPLAIN
0-10 YR. FILL	243.37	243.37
0-10 YR. CUT	460.05	460.05
10-100 YR. FILL	40.31	40.31
10-100 YR. CUT	0.00	0.00