


| | |
|---------------|--|
| DATE | |
| BY | |
| SURVISED | |
| PLOTTED | |
| TEMPLATE | |
| NOTE BOOK | |
| AREAS CHECKED | |
| NO. | |

| | |
|---------------|--|
| DATE | |
| BY | |
| SURVISED | |
| PLOTTED | |
| TEMPLATE | |
| NOTE BOOK | |
| AREAS CHECKED | |
| NO. | |

CHRISTOPHER B. BURKE ENGINEERING, LTD.
 6753 W. Higgins Road, Suite 600
 Rosemont, Illinois 60018
 (630) 765-5000

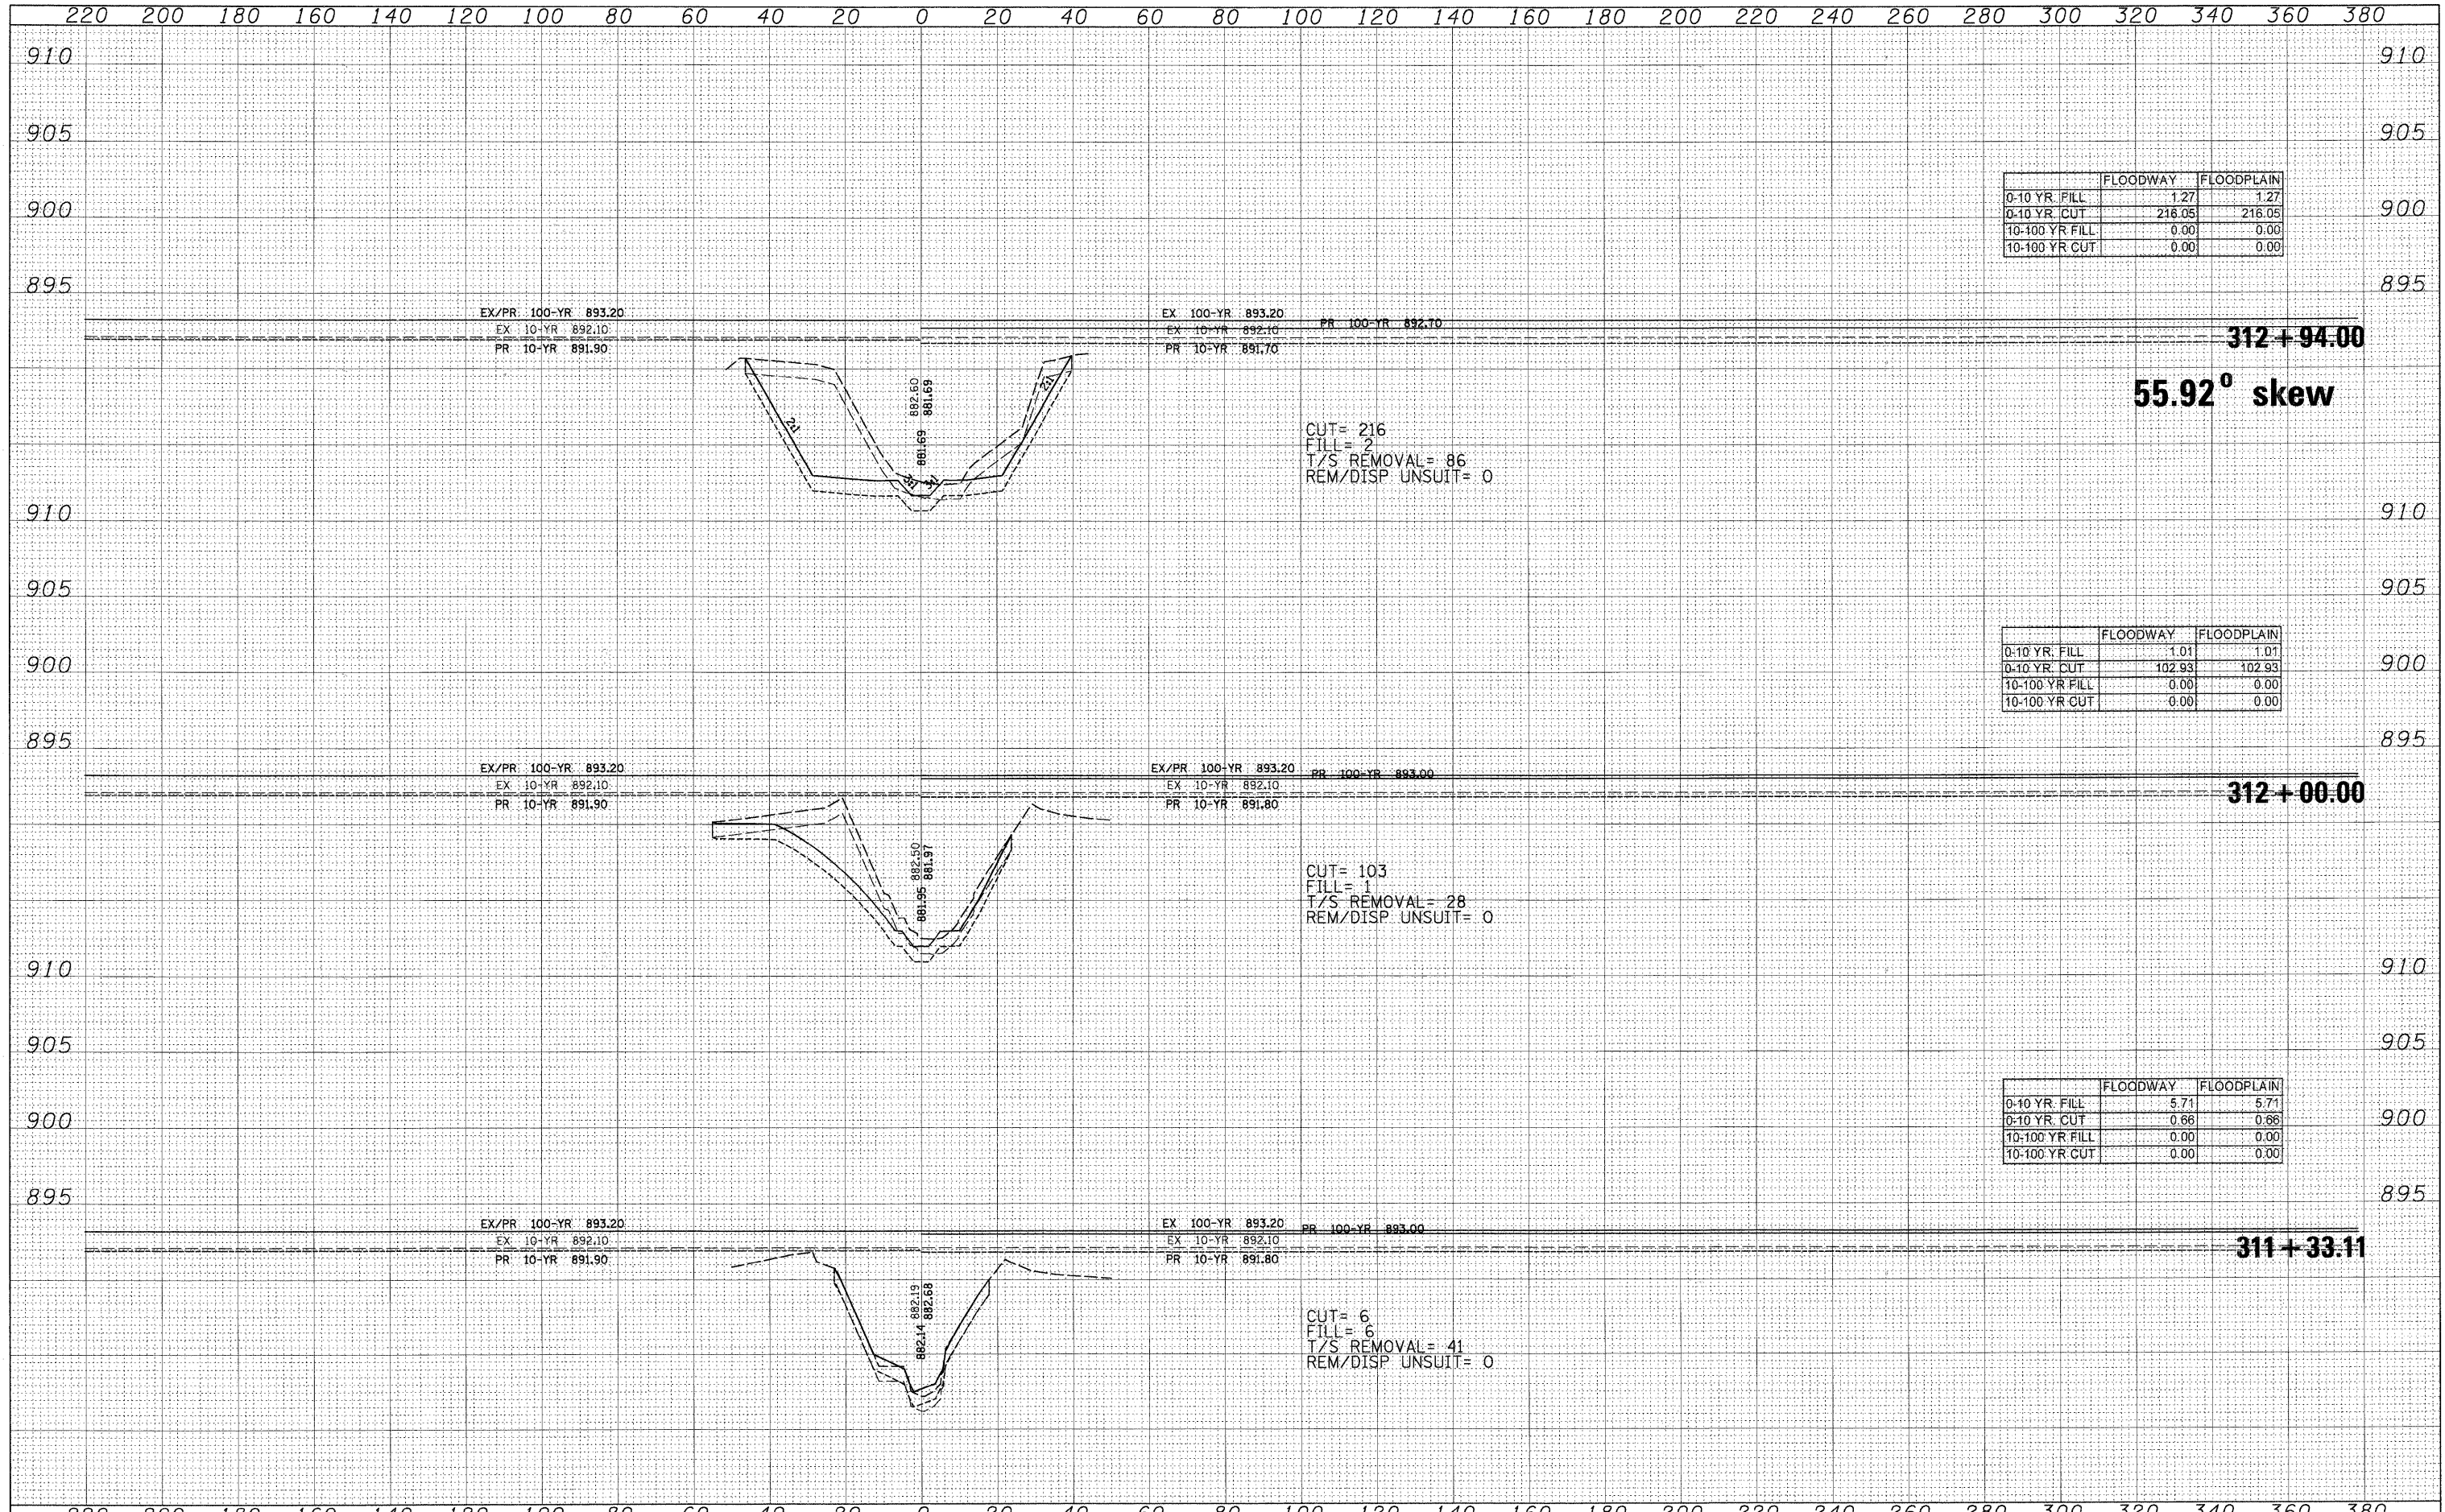

| | FLOODWAY | FLOODPLAIN |
|----------------|----------|------------|
| 0-10 YR. FILL | 1.27 | 1.27 |
| 0-10 YR. CUT | 216.05 | 216.05 |
| 10-100 YR FILL | 0.00 | 0.00 |
| 10-100 YR CUT | 0.00 | 0.00 |

| | FLOODWAY | FLOODPLAIN |
|----------------|----------|------------|
| 0-10 YR. FILL | 1.01 | 1.01 |
| 0-10 YR. CUT | 102.93 | 102.93 |
| 10-100 YR FILL | 0.00 | 0.00 |
| 10-100 YR CUT | 0.00 | 0.00 |

| | FLOODWAY | FLOODPLAIN |
|----------------|----------|------------|
| 0-10 YR. FILL | 5.71 | 5.71 |
| 0-10 YR. CUT | 0.66 | 0.66 |
| 10-100 YR FILL | 0.00 | 0.00 |
| 10-100 YR CUT | 0.00 | 0.00 |