





DUNHAM ROAD ALIGNMENT

STATION	NORTHING	EASTING
POT 100+00.00	2,067,468.6798	899,213.3554
POT 105+52.34	2,067,466.5353	899,765.6865
POT 113+99.79	2,067,466.7046	900,613.1383
POT 120+00.01	2,067,462.7711	901,213.3530

BENCHMARKS

- BM 1 LARGE MAG NAIL IN FOURTH POWER POLE EAST OF BRIDGE NORTH OF DUNHAM ROAD
N = 2,067,490.66 E = 900,919.48 ELEV. = 845.82
- BM 2 LARGE MAG NAIL IN THIRD POWER POLE WEST OF BRIDGE NORTH OF DUNHAM ROAD
N = 2,067,488.55 E = 899,601.66 ELEV. = 846.41

• VERTICAL DATUM IS NAVD 88 (GEOID 2003)

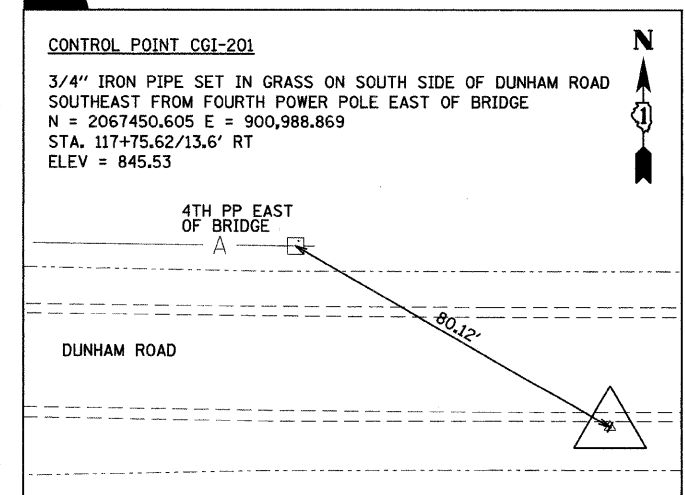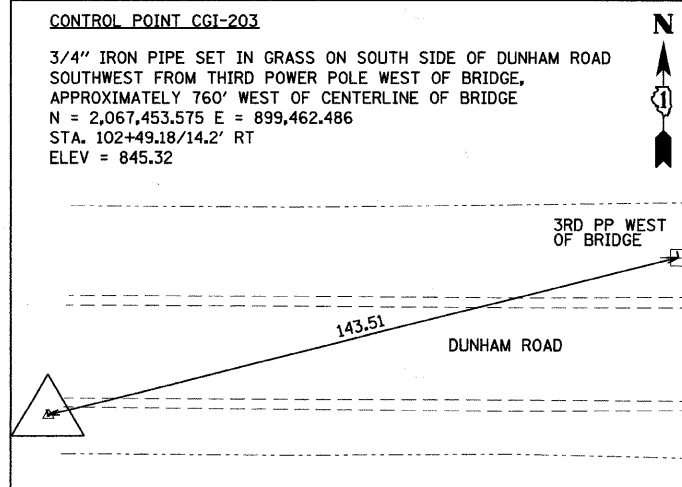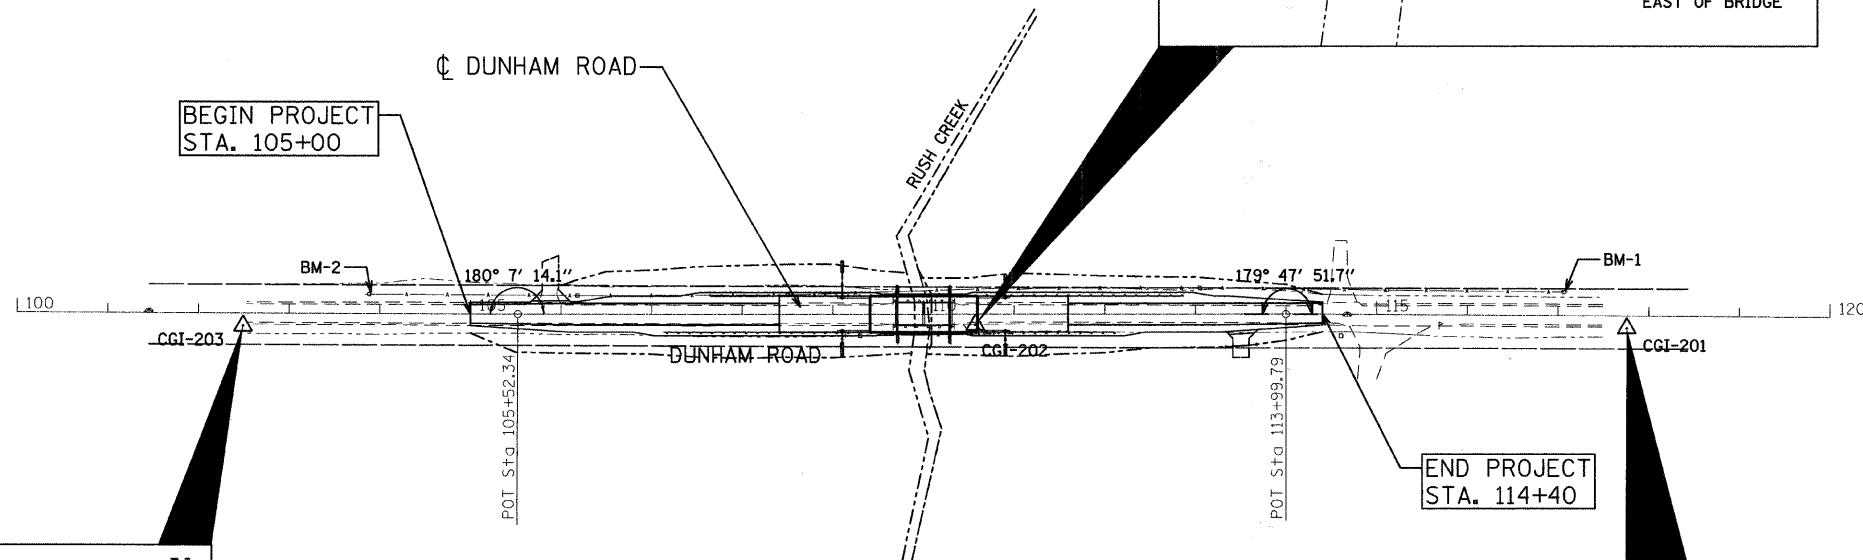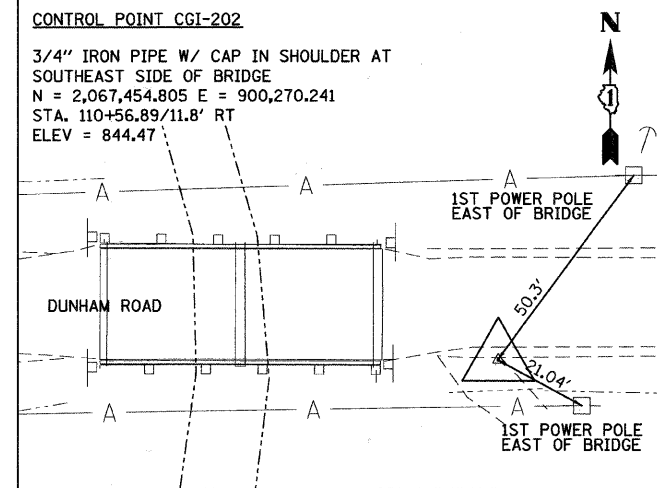

FILE NAME = n:\p\d\3381\3381\02\design\propose\plan\3381_02_06_alignment.dgn