
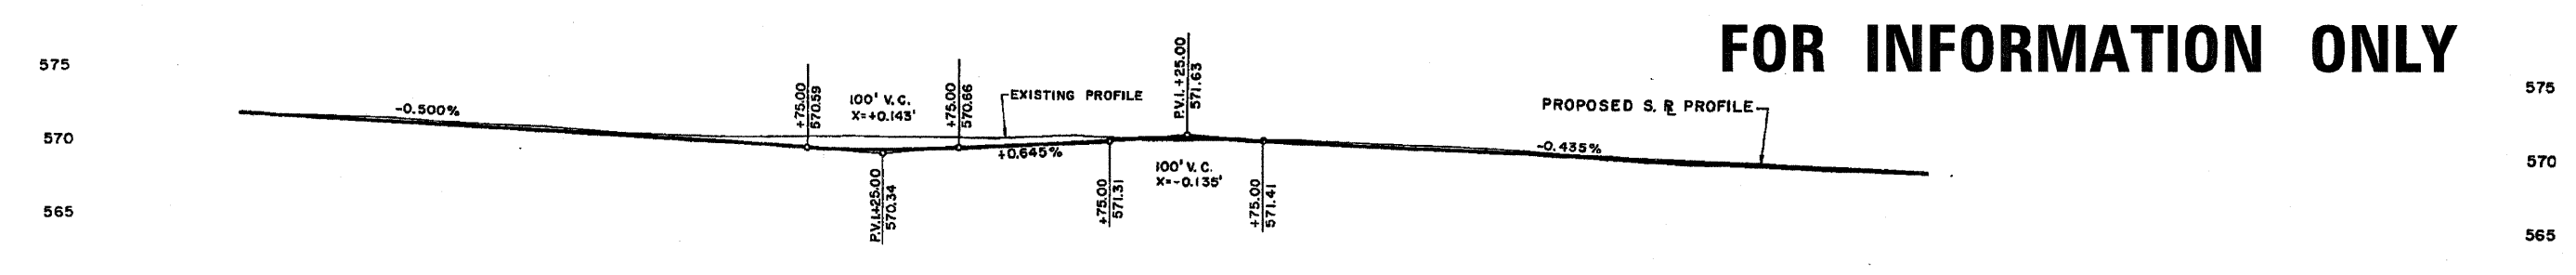


**PROPOSED IMPROVEMENT  
3rd AVE STA. 106+00 TO STA. 117+00**

206	207	208	209	210	211	212	213	214	215	216	217																	
	572.28	572.04	571.78	571.54	571.28	571.04	570.78	570.66	570.57	570.55	570.59	570.70	570.85	571.15	571.44	571.56	571.60	571.58	571.49	571.24	570.99	570.74	570.49	570.24	569.99	569.74	569.64	569.60

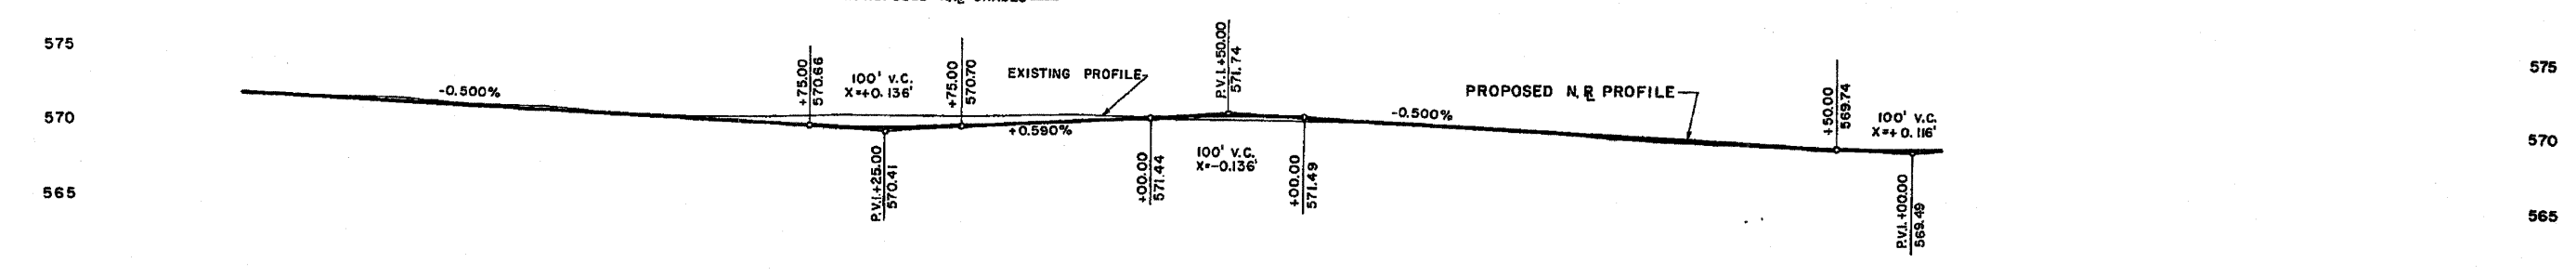

**PROPOSED S.R. GRADES**

106	107	108	109	110	111	112	113	114	115	116	117	118	119	120	121													
	572.22	571.96	571.72	571.46	571.22	570.96	570.72	570.59	570.50	570.48	570.54	570.66	570.82	571.15	571.31	571.44	571.50	571.49	571.41	571.30	571.09	570.87	570.65	570.43	570.22	570.00	569.78	569.56

FOR INFORMATION ONLY