



E QTR CORNER SECTION 35-16-11E

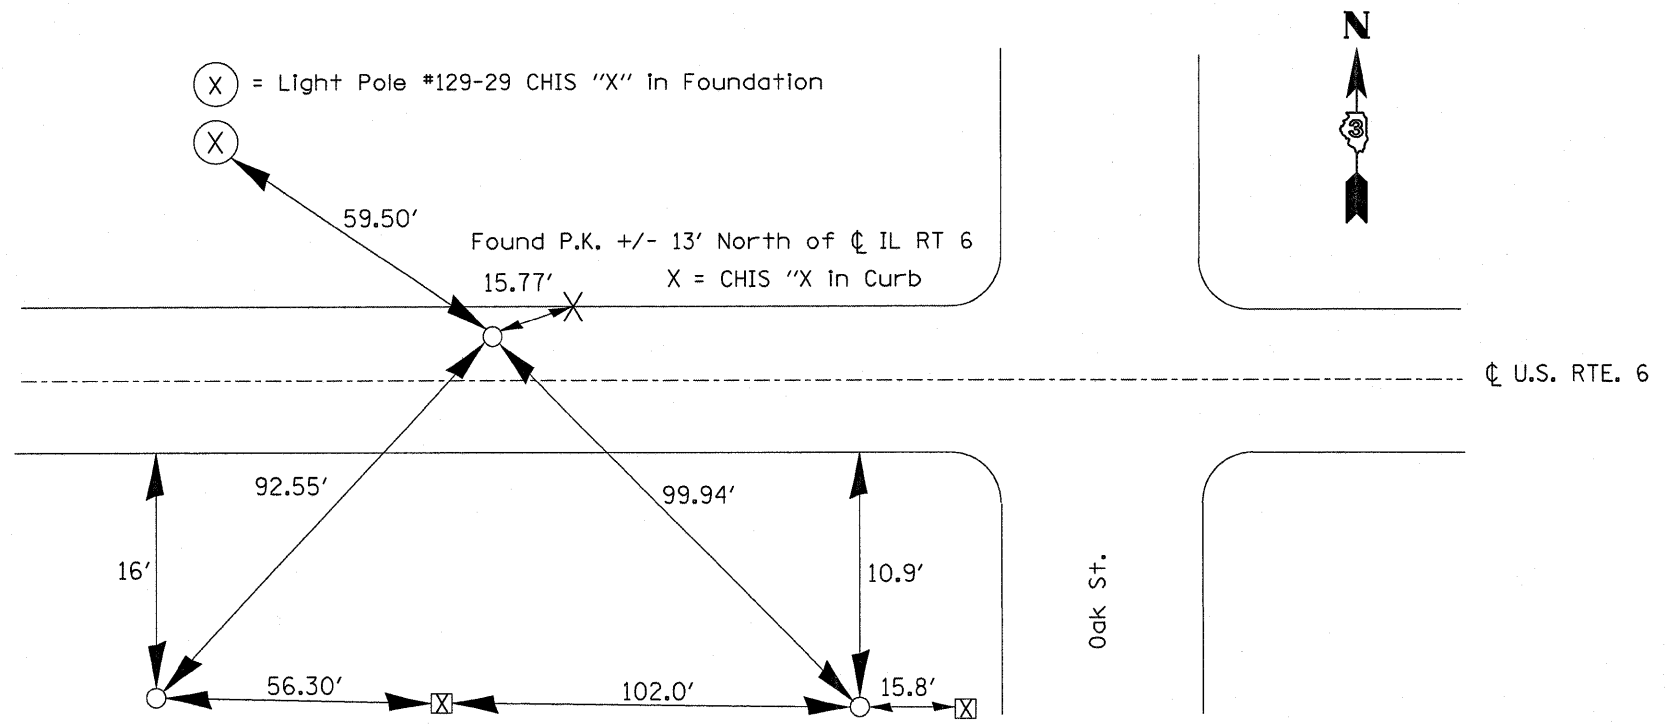


POT AT CENTER OF ILL RTE 351 AND US RTE 6

*North Intersection

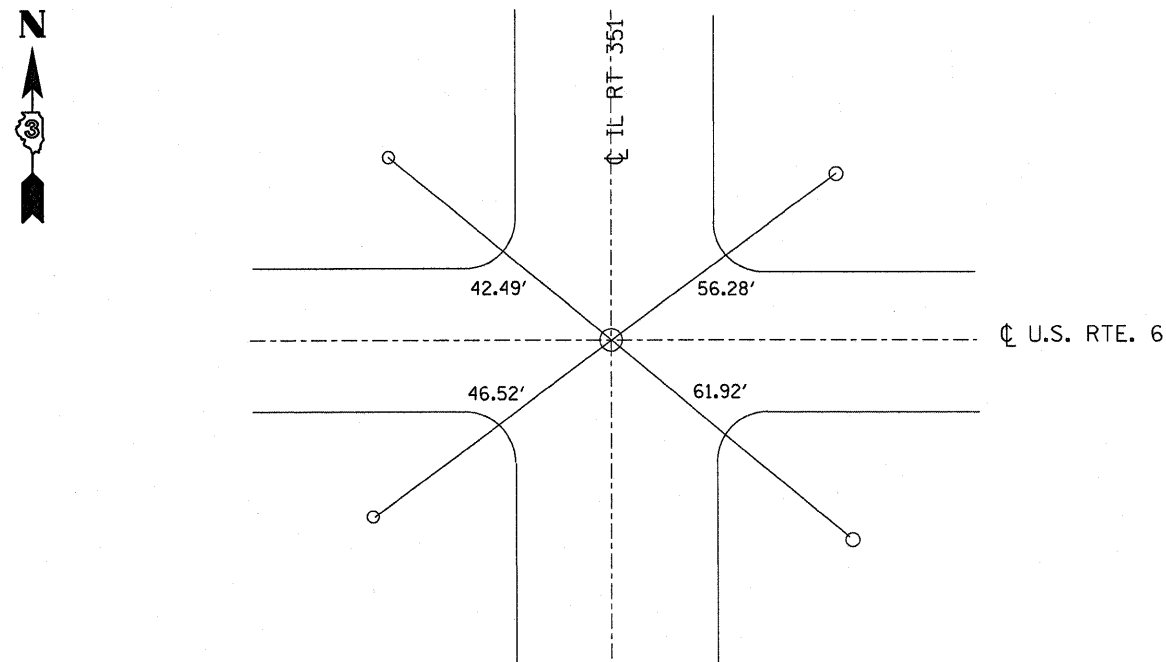

All ties CHIS "X" Light Foundation
 Found Brass Disk ϕ IL RT 351 & IL RT 6.
 No Monument record found in Lasalle County Court House

E QTR CORNER SECTION 36-16-11E

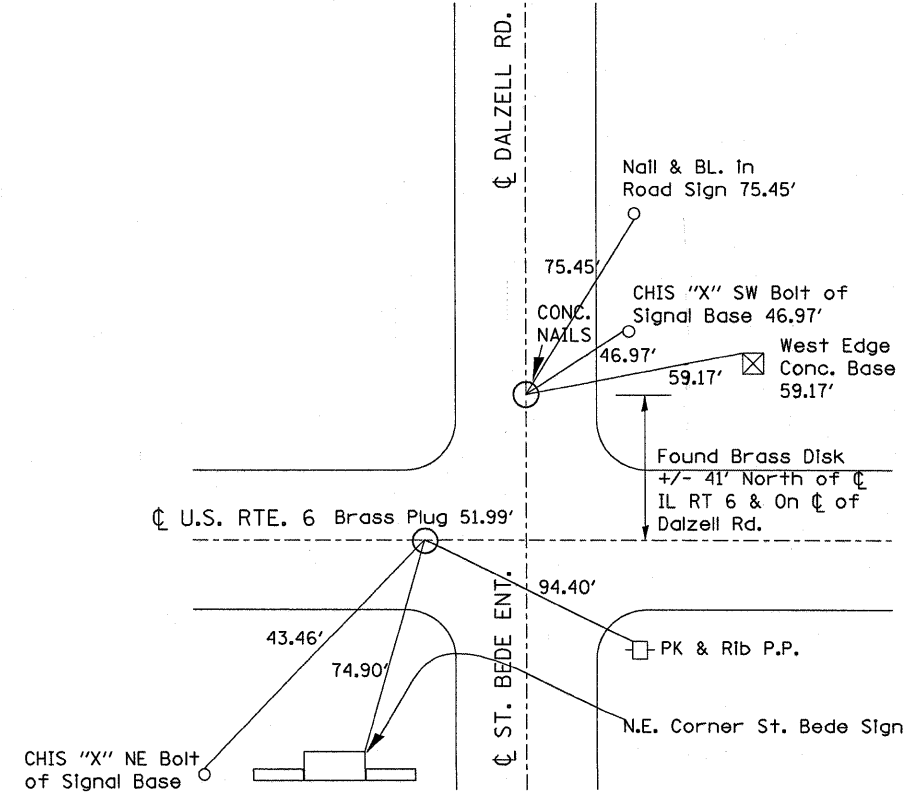

FILE NAME =	USER NAME = braboypc	DESIGNED -	REVISED -
ca:\pwork\pwork\braboypc\d0173862\d366A10-aht-detailed.dgn		DRAWN -	REVISED -
		CHECKED -	REVISED -
		DATE -	REVISED -
	PLOT DATE = Feb 10, 2011 - 02:47:15 PM		

STATE OF ILLINOIS
 DEPARTMENT OF TRANSPORTATION

TIE POINTS

SCALE: SHEET NO. OF SHEETS STA. TO STA.

F.A. RTE.	SECTION	COUNTY	TOTAL SHEETS	SHEET NO.
623	17RS-3; 33RS-5; (34)RS	LASALLE	55	55
CONTRACT NO. 66A10				
ILLINOIS FED. AID PROJECT				