
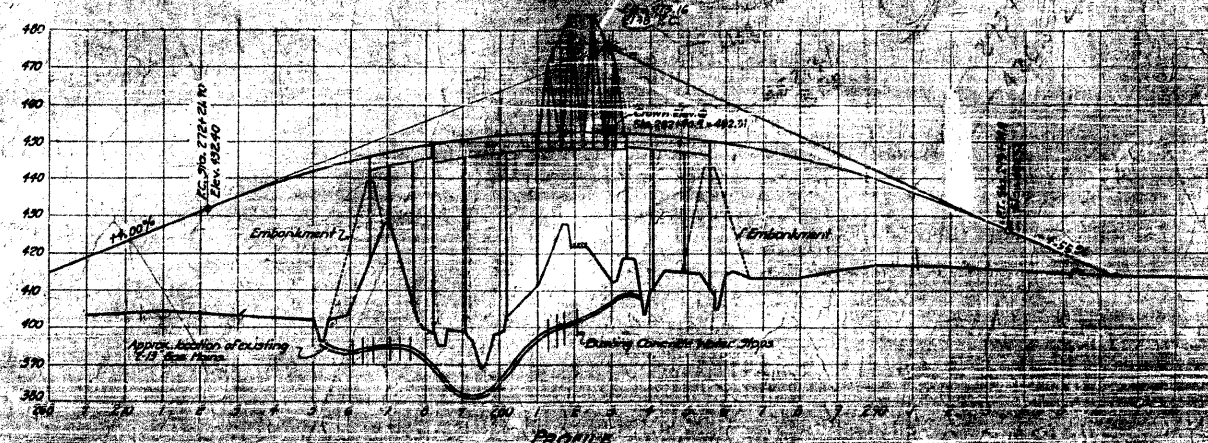
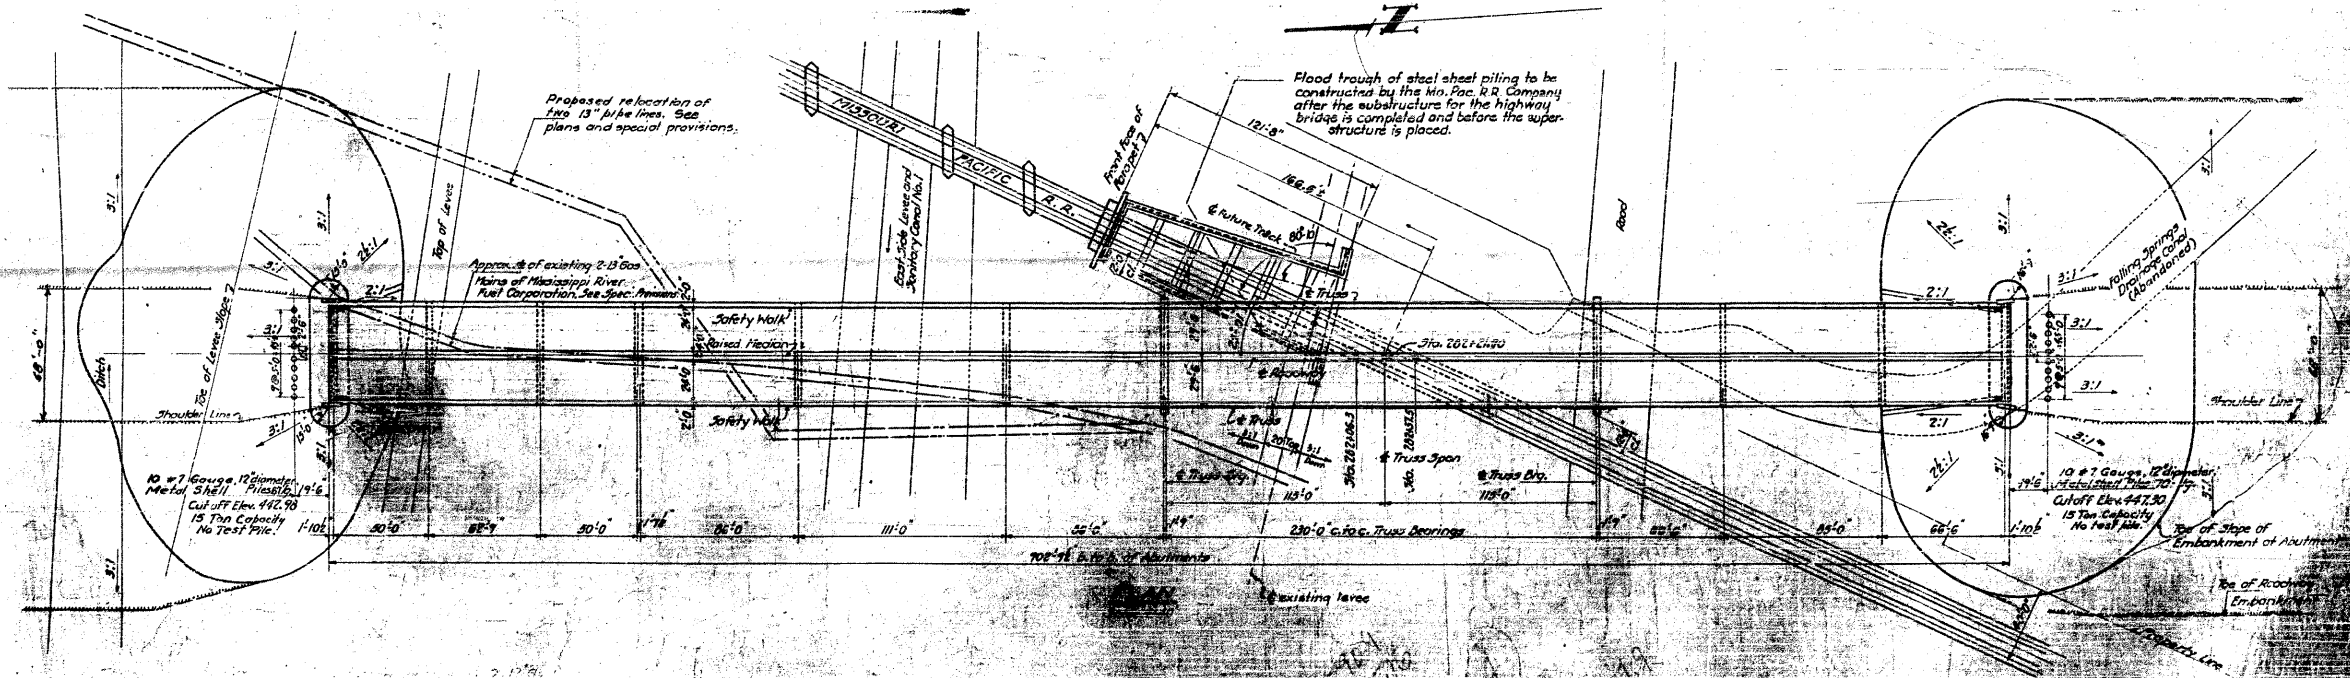



STATE OF ILLINOIS
 DEPARTMENT OF PUBLIC WORKS & BUILDINGS
 DIVISION OF HIGHWAYS


SECTION	COUNTY	TOTAL SHEETS	SHEET NO.
64-IVBR	ST. CLAIR	259	101

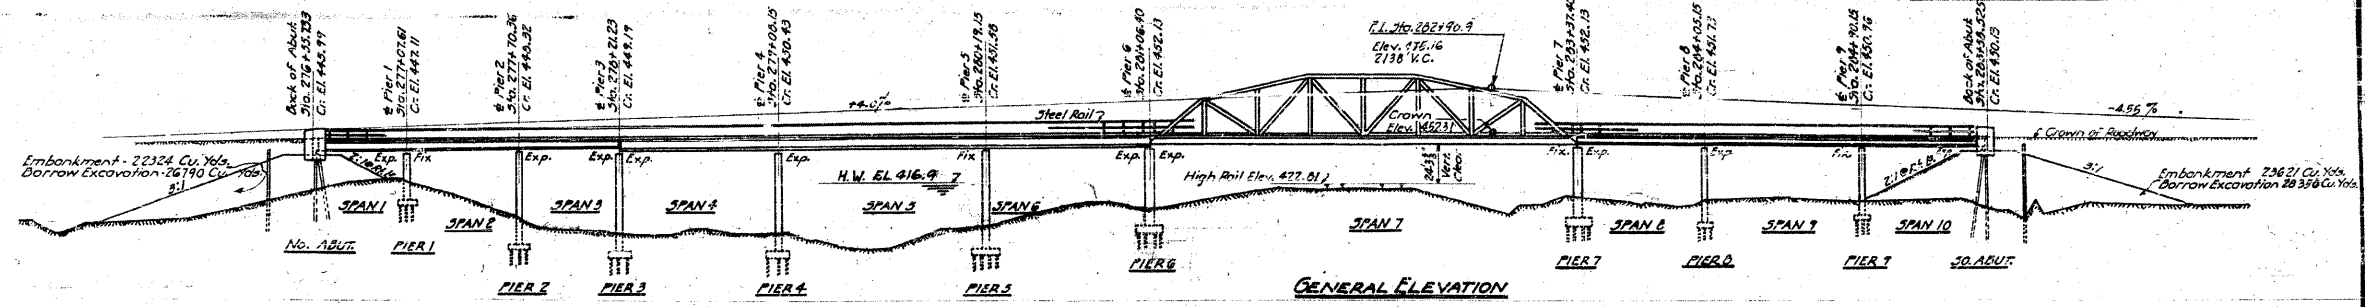




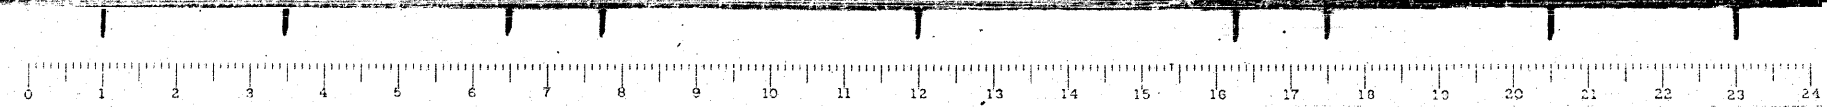

FOR INFORMATION ONLY

CB Coombe-Bloxdorf P.C.
 - CIVIL ENGINEERS -
 - STRUCTURAL ENGINEERS -
 - LAND SURVEYORS -
 Design Firm License No. 184-002703