
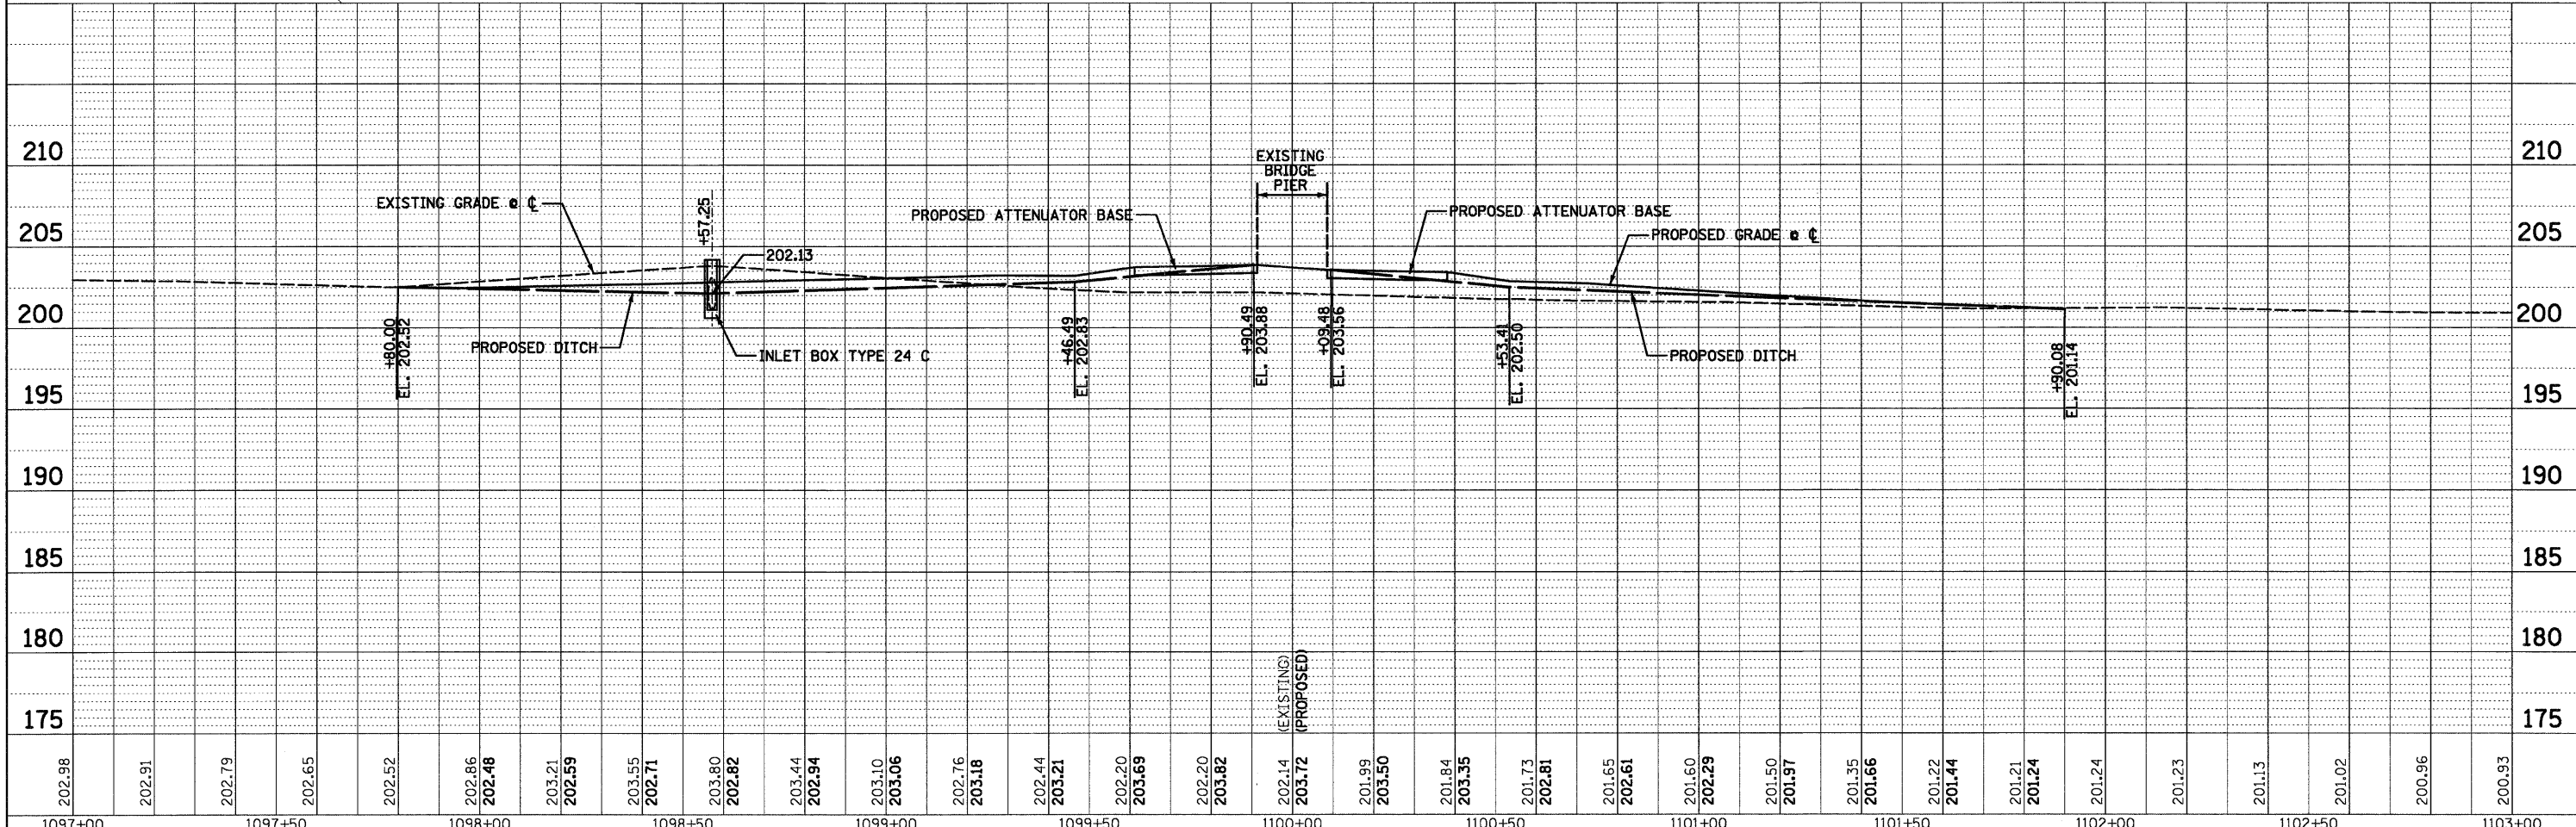


BENCHMARK: T.B.M. CUT CROSS ON CONC. HEADWALL
 STA. 1098+58.62, 103.8' LT.
 EL. 200.00

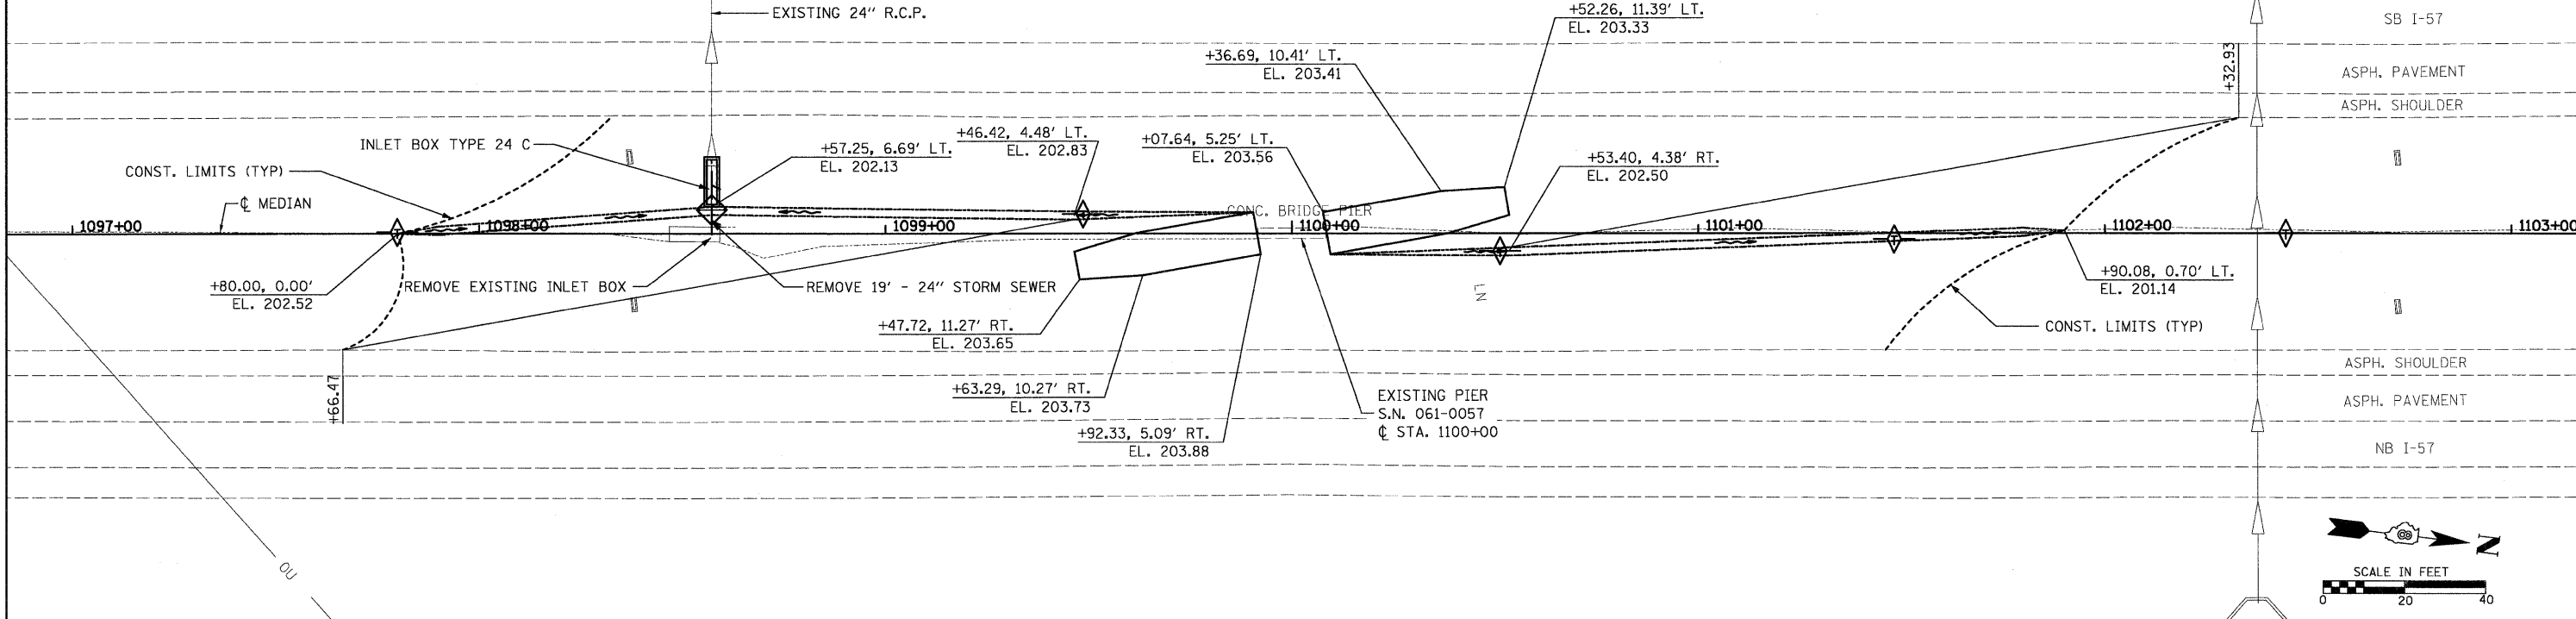

1097+00	1097+50	1098+00	1098+50	1099+00	1099+50	1100+00	1100+50	1101+00	1101+50	1102+00	1102+50	1103+00																																						
202.98	202.91	202.79	202.65	202.52	202.86	202.48	203.21	202.59	203.55	202.71	203.80	202.82	203.44	202.94	203.10	203.06	202.76	203.18	202.44	203.21	202.20	203.69	202.20	203.82	202.14	203.72	201.99	203.50	201.84	203.35	201.73	202.81	201.65	202.61	201.60	202.29	201.50	201.97	201.35	201.66	201.22	201.44	201.21	201.24	201.24	201.23	201.13	201.02	200.96	200.93