


	PORTLAND CEMENT CONCRETE PAVEMENT (JOINTED)
	CONTINUOUSLY REINFORCED PORTLAND CEMENT CONCRETE PAVEMENT
	PORTLAND CEMENT CONCRETE SHOULDERS

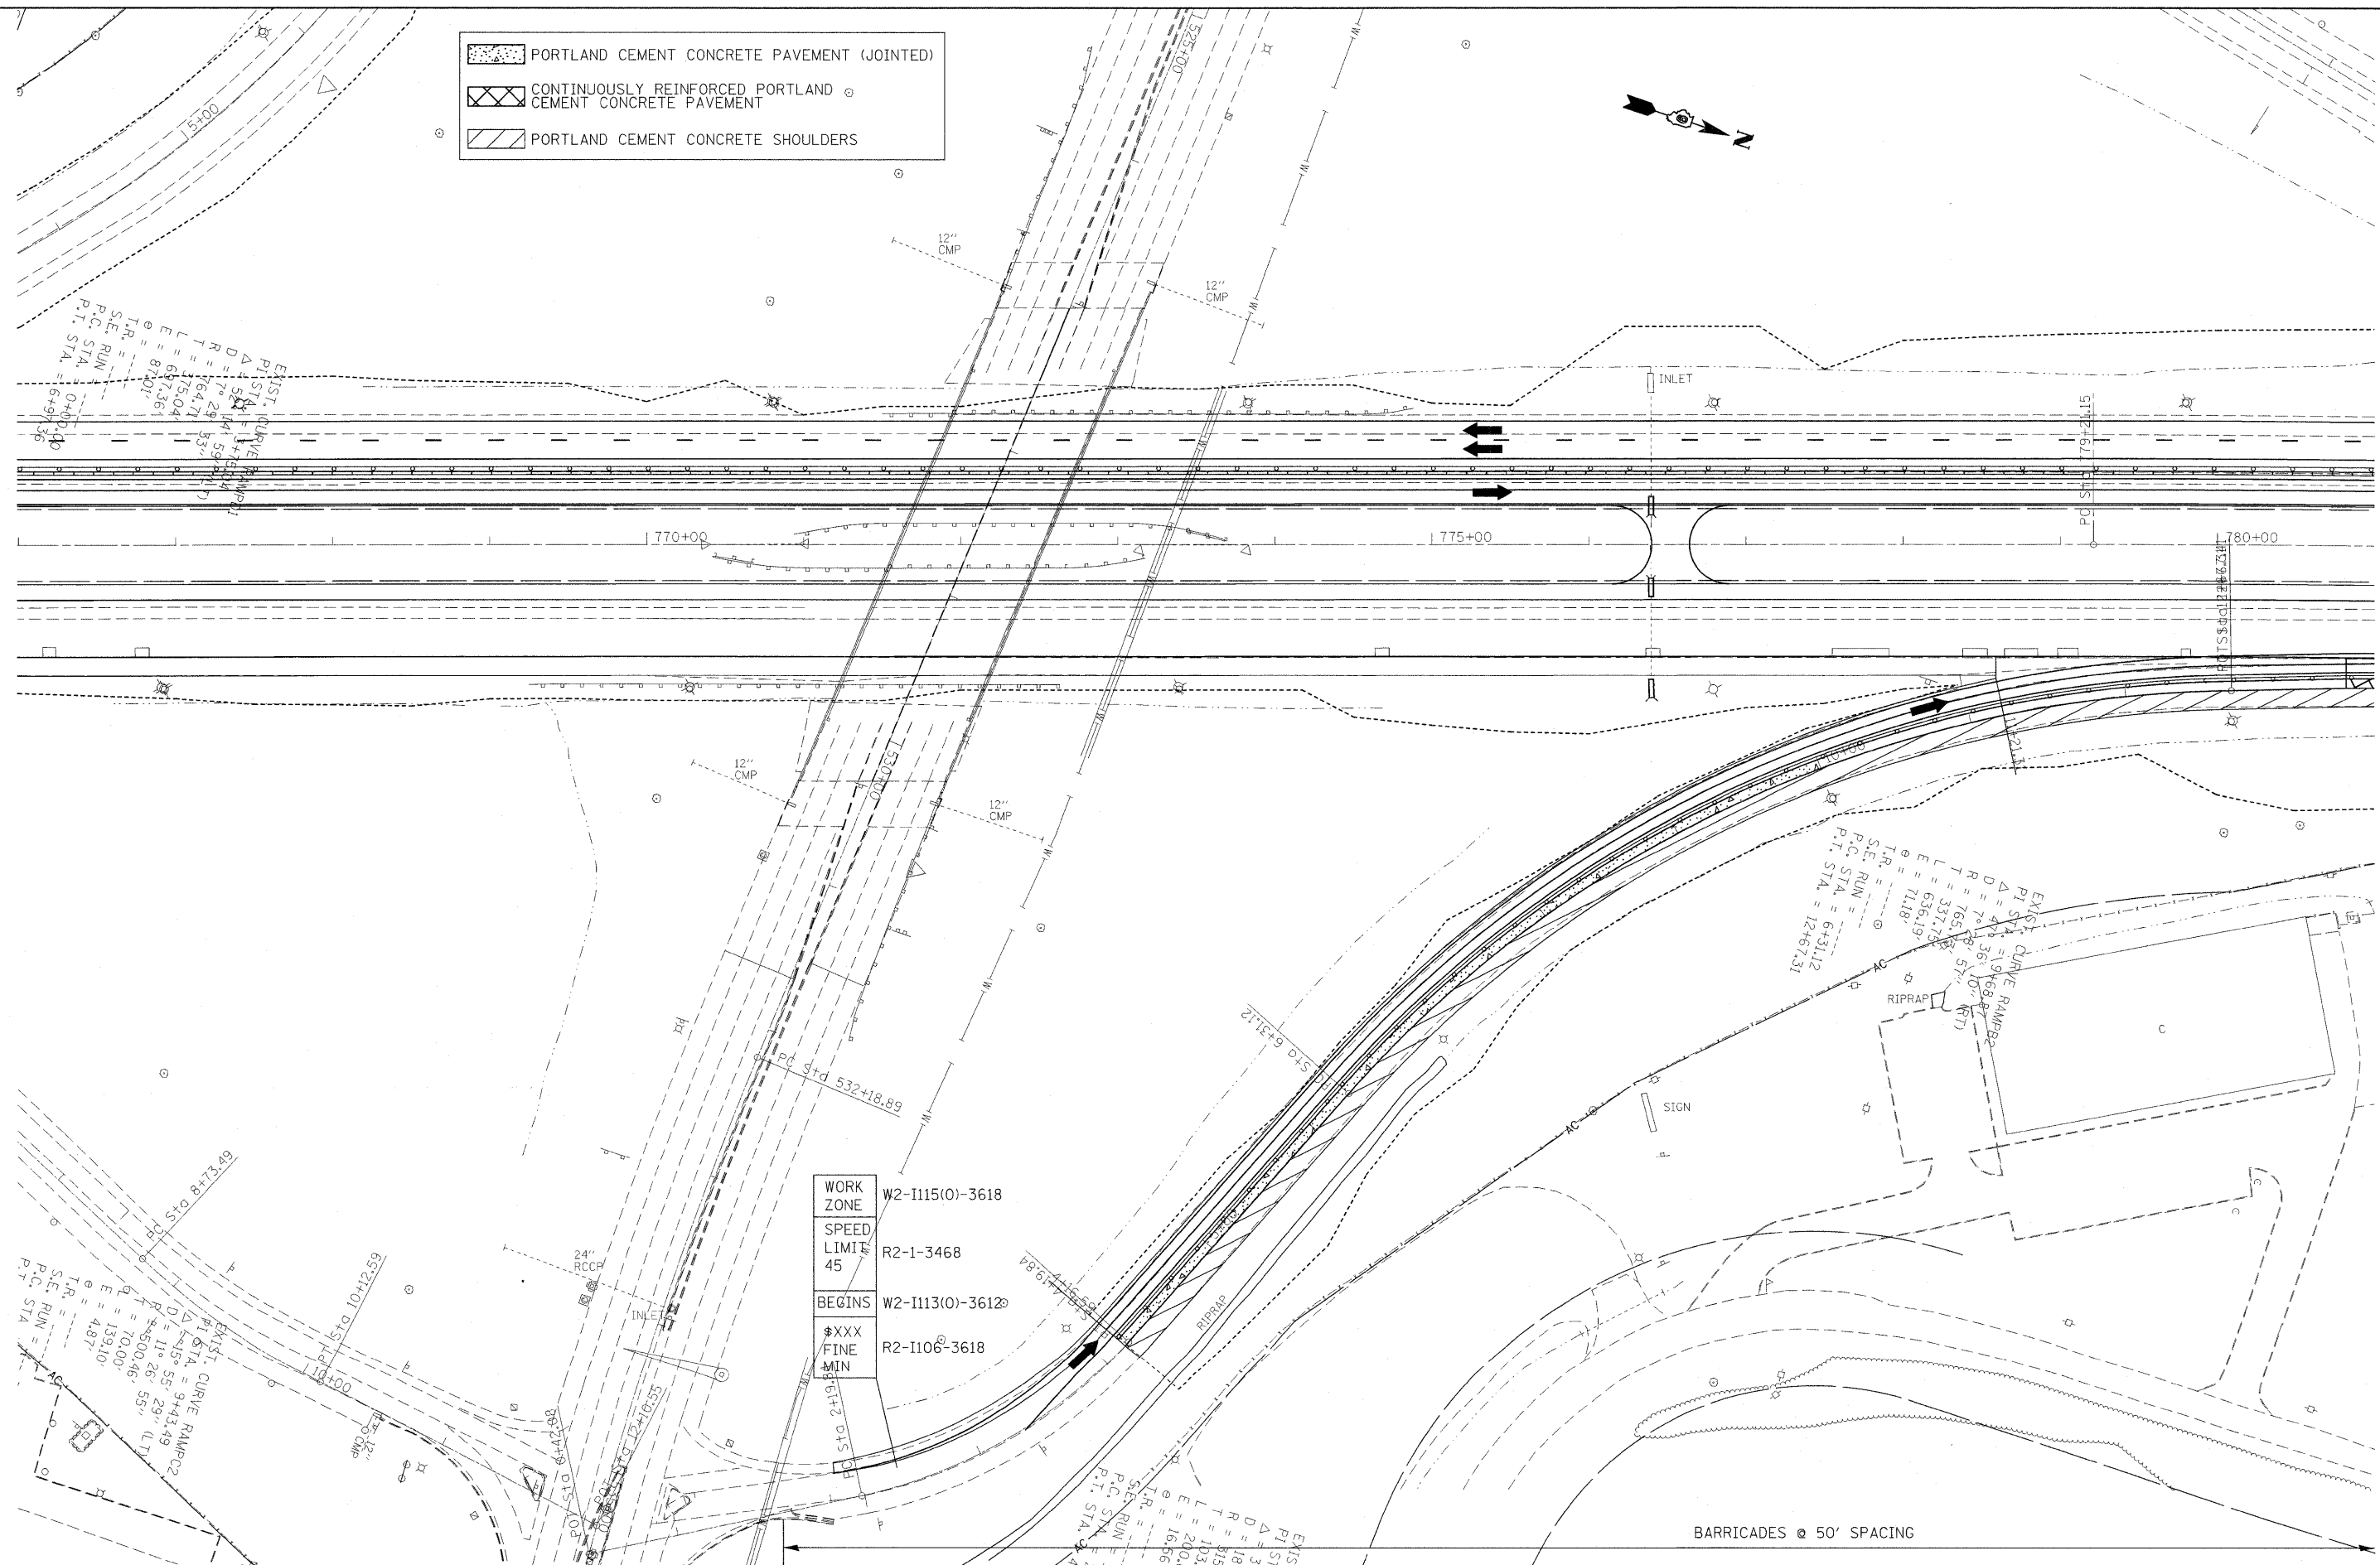

WORK ZONE	W2-I115(0)-3618
SPEED LIMIT	R2-1-3468
BEGINS	W2-I113(0)-3612





**STATE OF ILLINOIS
 DEPARTMENT OF TRANSPORTATION**

**STAGING/MAINTENANCE OF TRAFFIC SHEETS
 STAGE 2A**

FILE NAME =	USER NAME = rollav	DESIGNED	REVIS
o:\pwork\pwidot\rollav\d0169788\78172	sh-tstg2.dgn	DRAWN	REVIS
PLOT SCALE = 50.0000' / IN.	CHECKED	REVIS	REVIS
PLOT DATE = 2/8/2011	DATE	REVIS	REVIS

SCALE: 50	SHEET NO. 4 OF 8 SHEETS	STA. TO STA.
-----------	-------------------------	--------------

F.A.I. RTE. 57	SECTION	COUNTY Jefferson	TOTAL SHEETS 422	SHEET NO. 65
			CONTRACT NO. 78172	