


BY	DATE

ORIGINAL SURVEY	SURVEYED	BY	DATE
NOTE BOOK	PLOTTED		

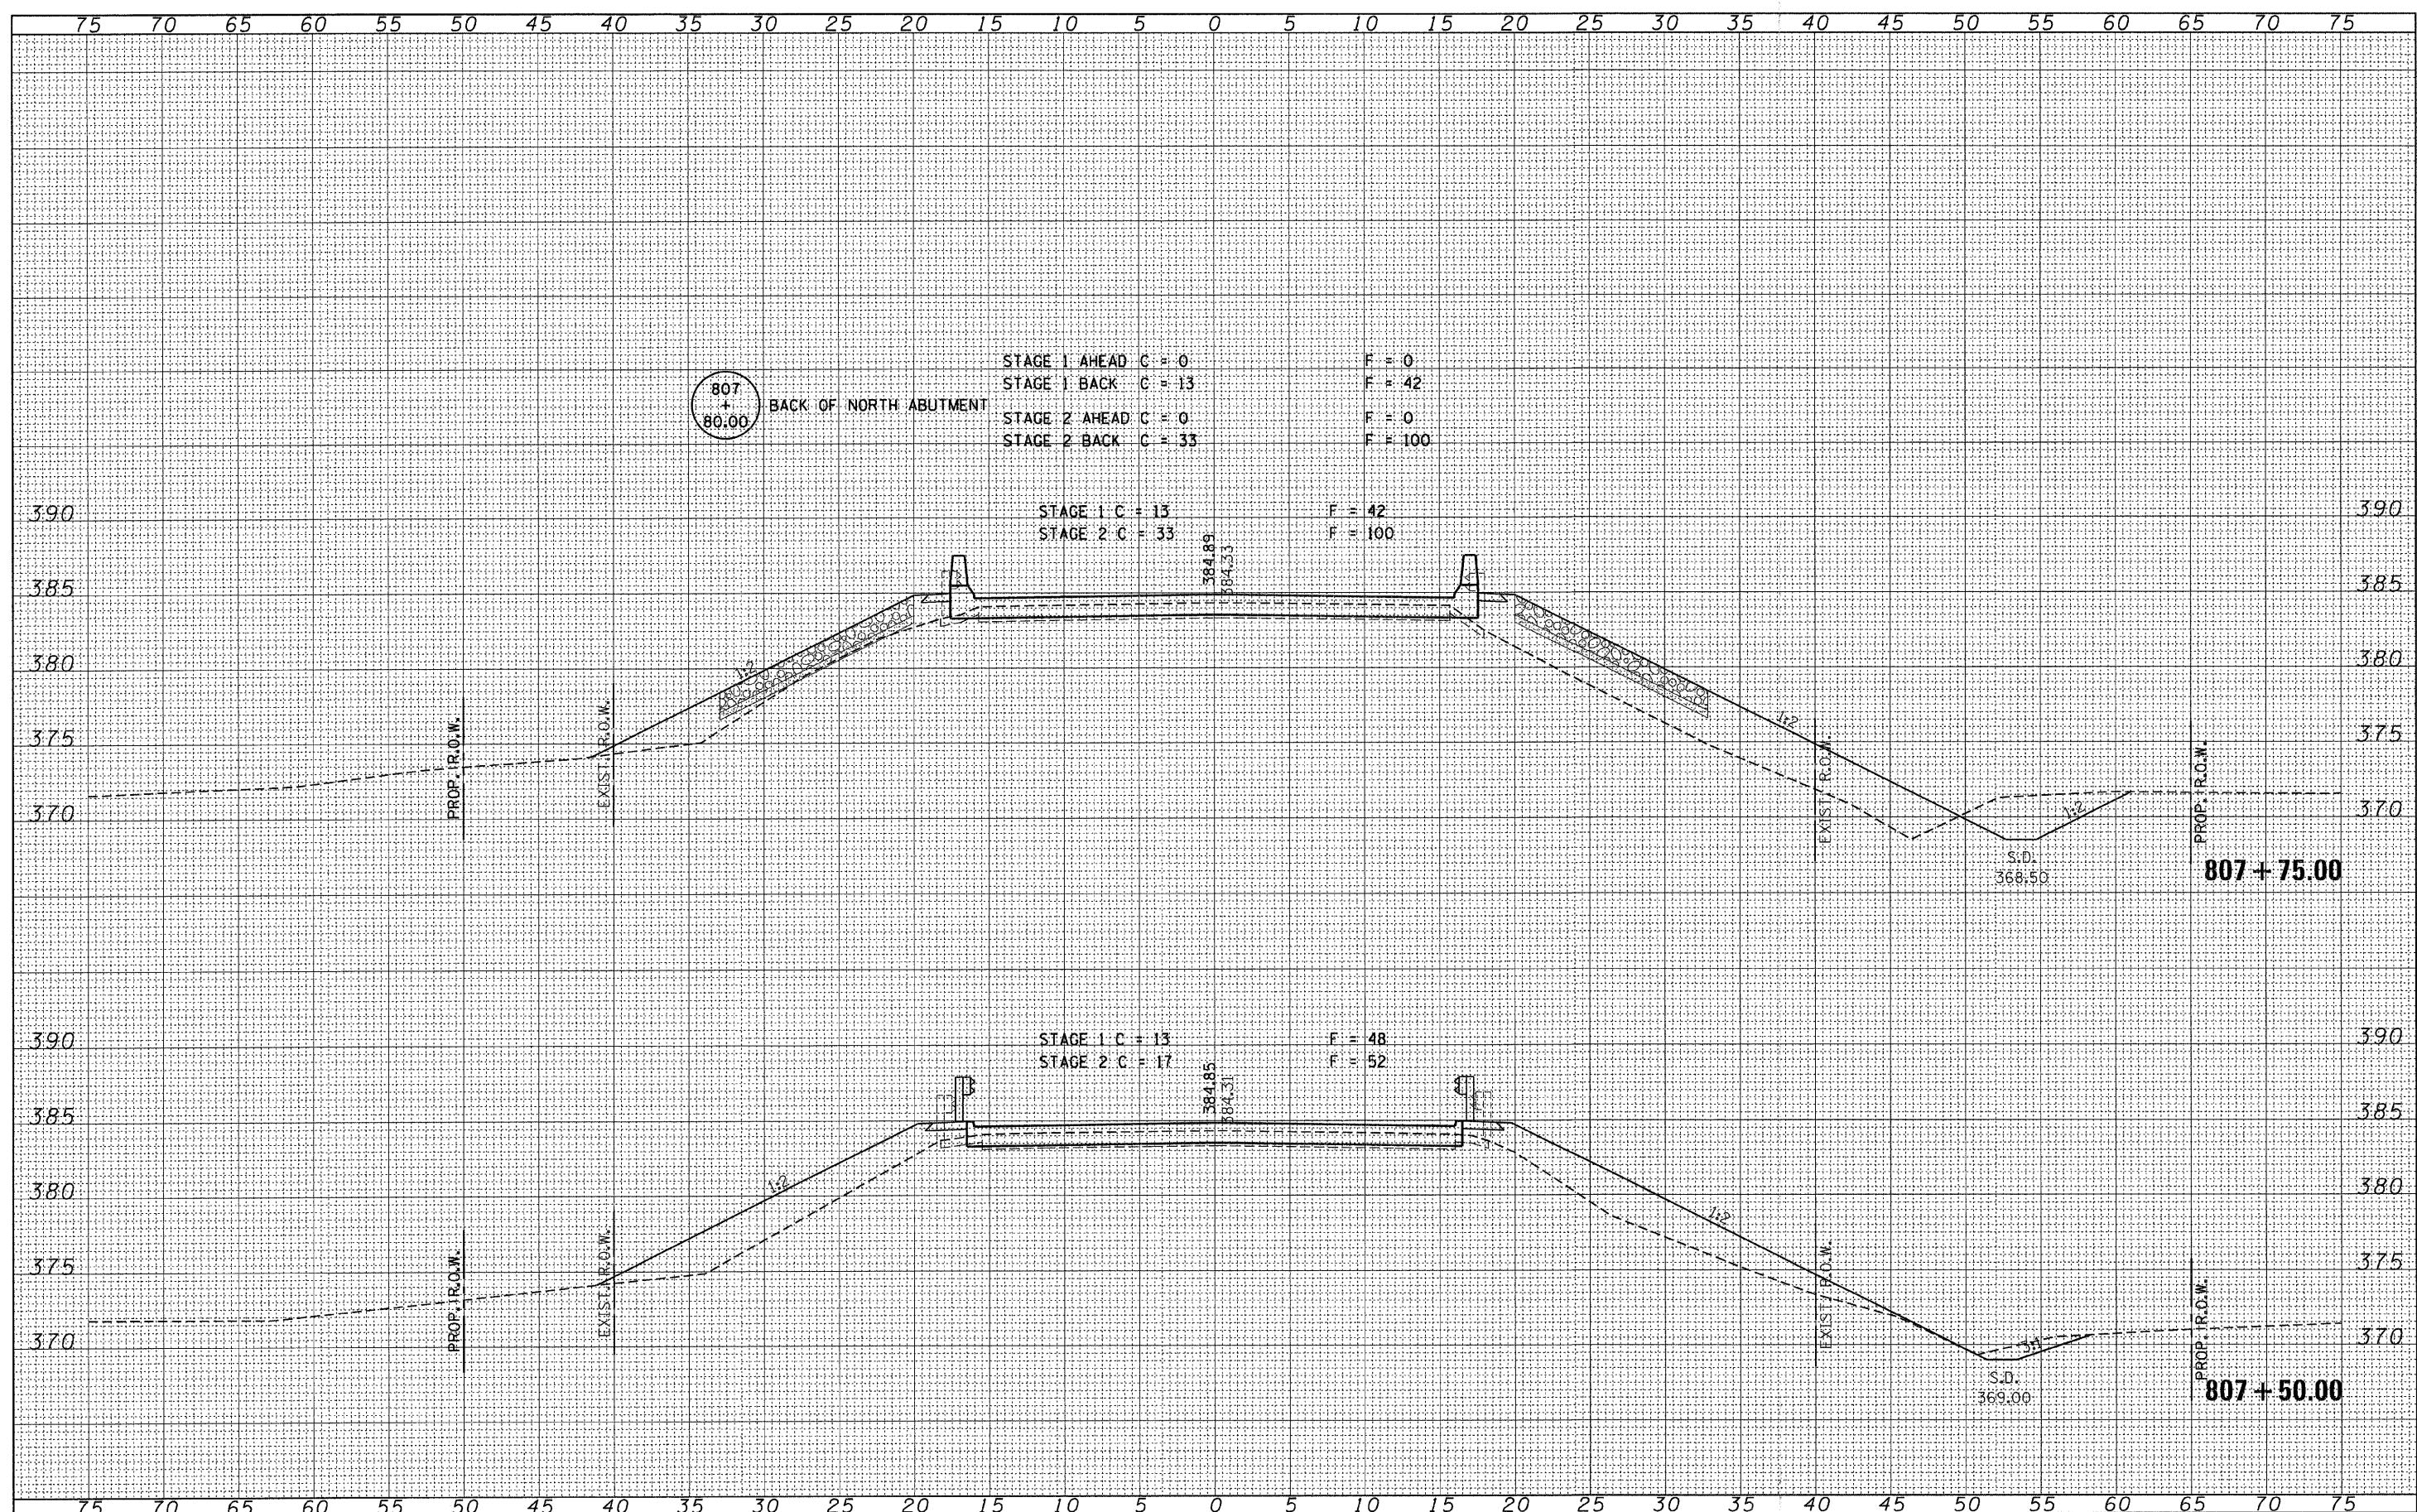

807 + 80.00 BACK OF NORTH ABUTMENT

STAGE 1 AHEAD	C = 0	F = 0
STAGE 1 BACK	C = 13	F = 42
STAGE 2 AHEAD	C = 0	F = 0
STAGE 2 BACK	C = 33	F = 100

STAGE 1	C = 13	F = 42
STAGE 2	C = 33	F = 100

STAGE 1	C = 13	F = 48
STAGE 2	C = 17	F = 52