


DATE	SECTION	COUNTY	TOTAL SHEETS	SHEET NO.
07/17	92-0009-00-BR	COLES	12	9
STA. 1+00		TO STA. 5+62		
FED. ROAD DIST. NO.		ILLINOIS		
		FED. AID PROJECT BR-05-028 (74)		
REV. 1-21-2011				

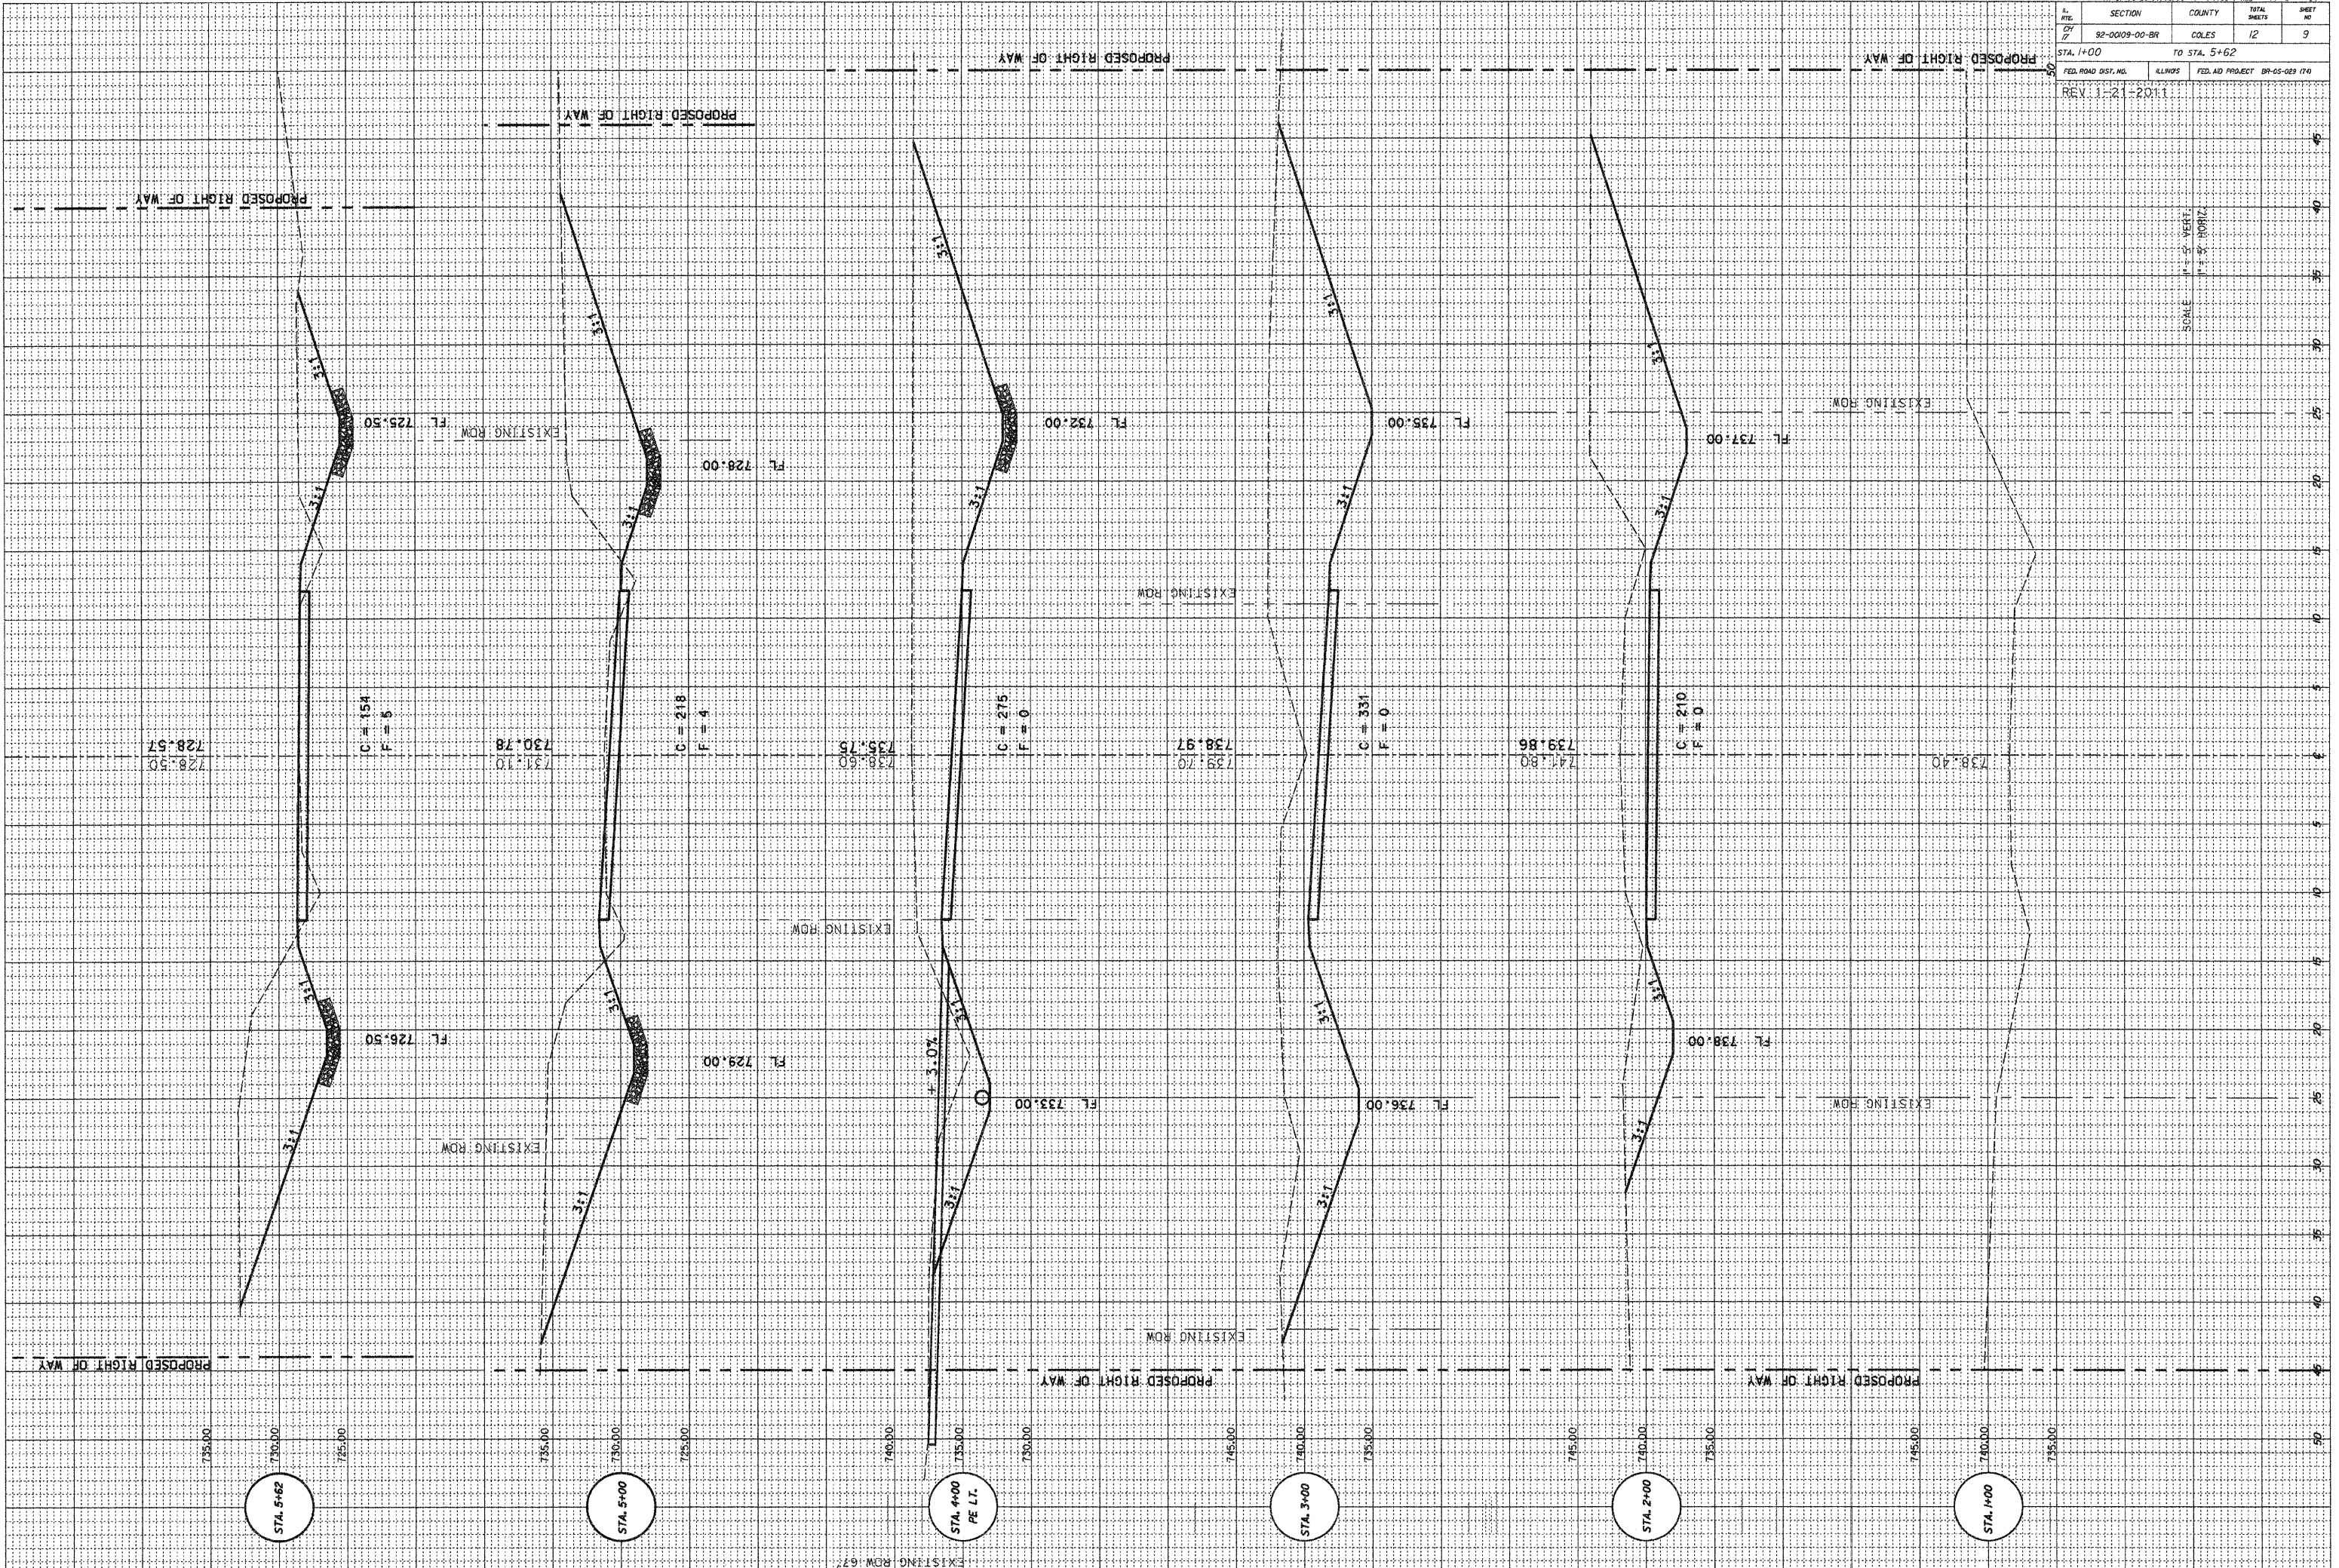

SCALE: 1" = 5' VERT.  
 1" = 30' HORIZ.