


DATE	SECTION	COUNTY	TOTAL SHEETS	SHEET NO.
02/27/10	92-0009-00-BR	COLES	12	10
STA. 6+00		TO STA. 7+87		
FED. ROAD DIST. NO.	ILLINOIS	FED. AID PROJECT	BR-05-028 (74)	

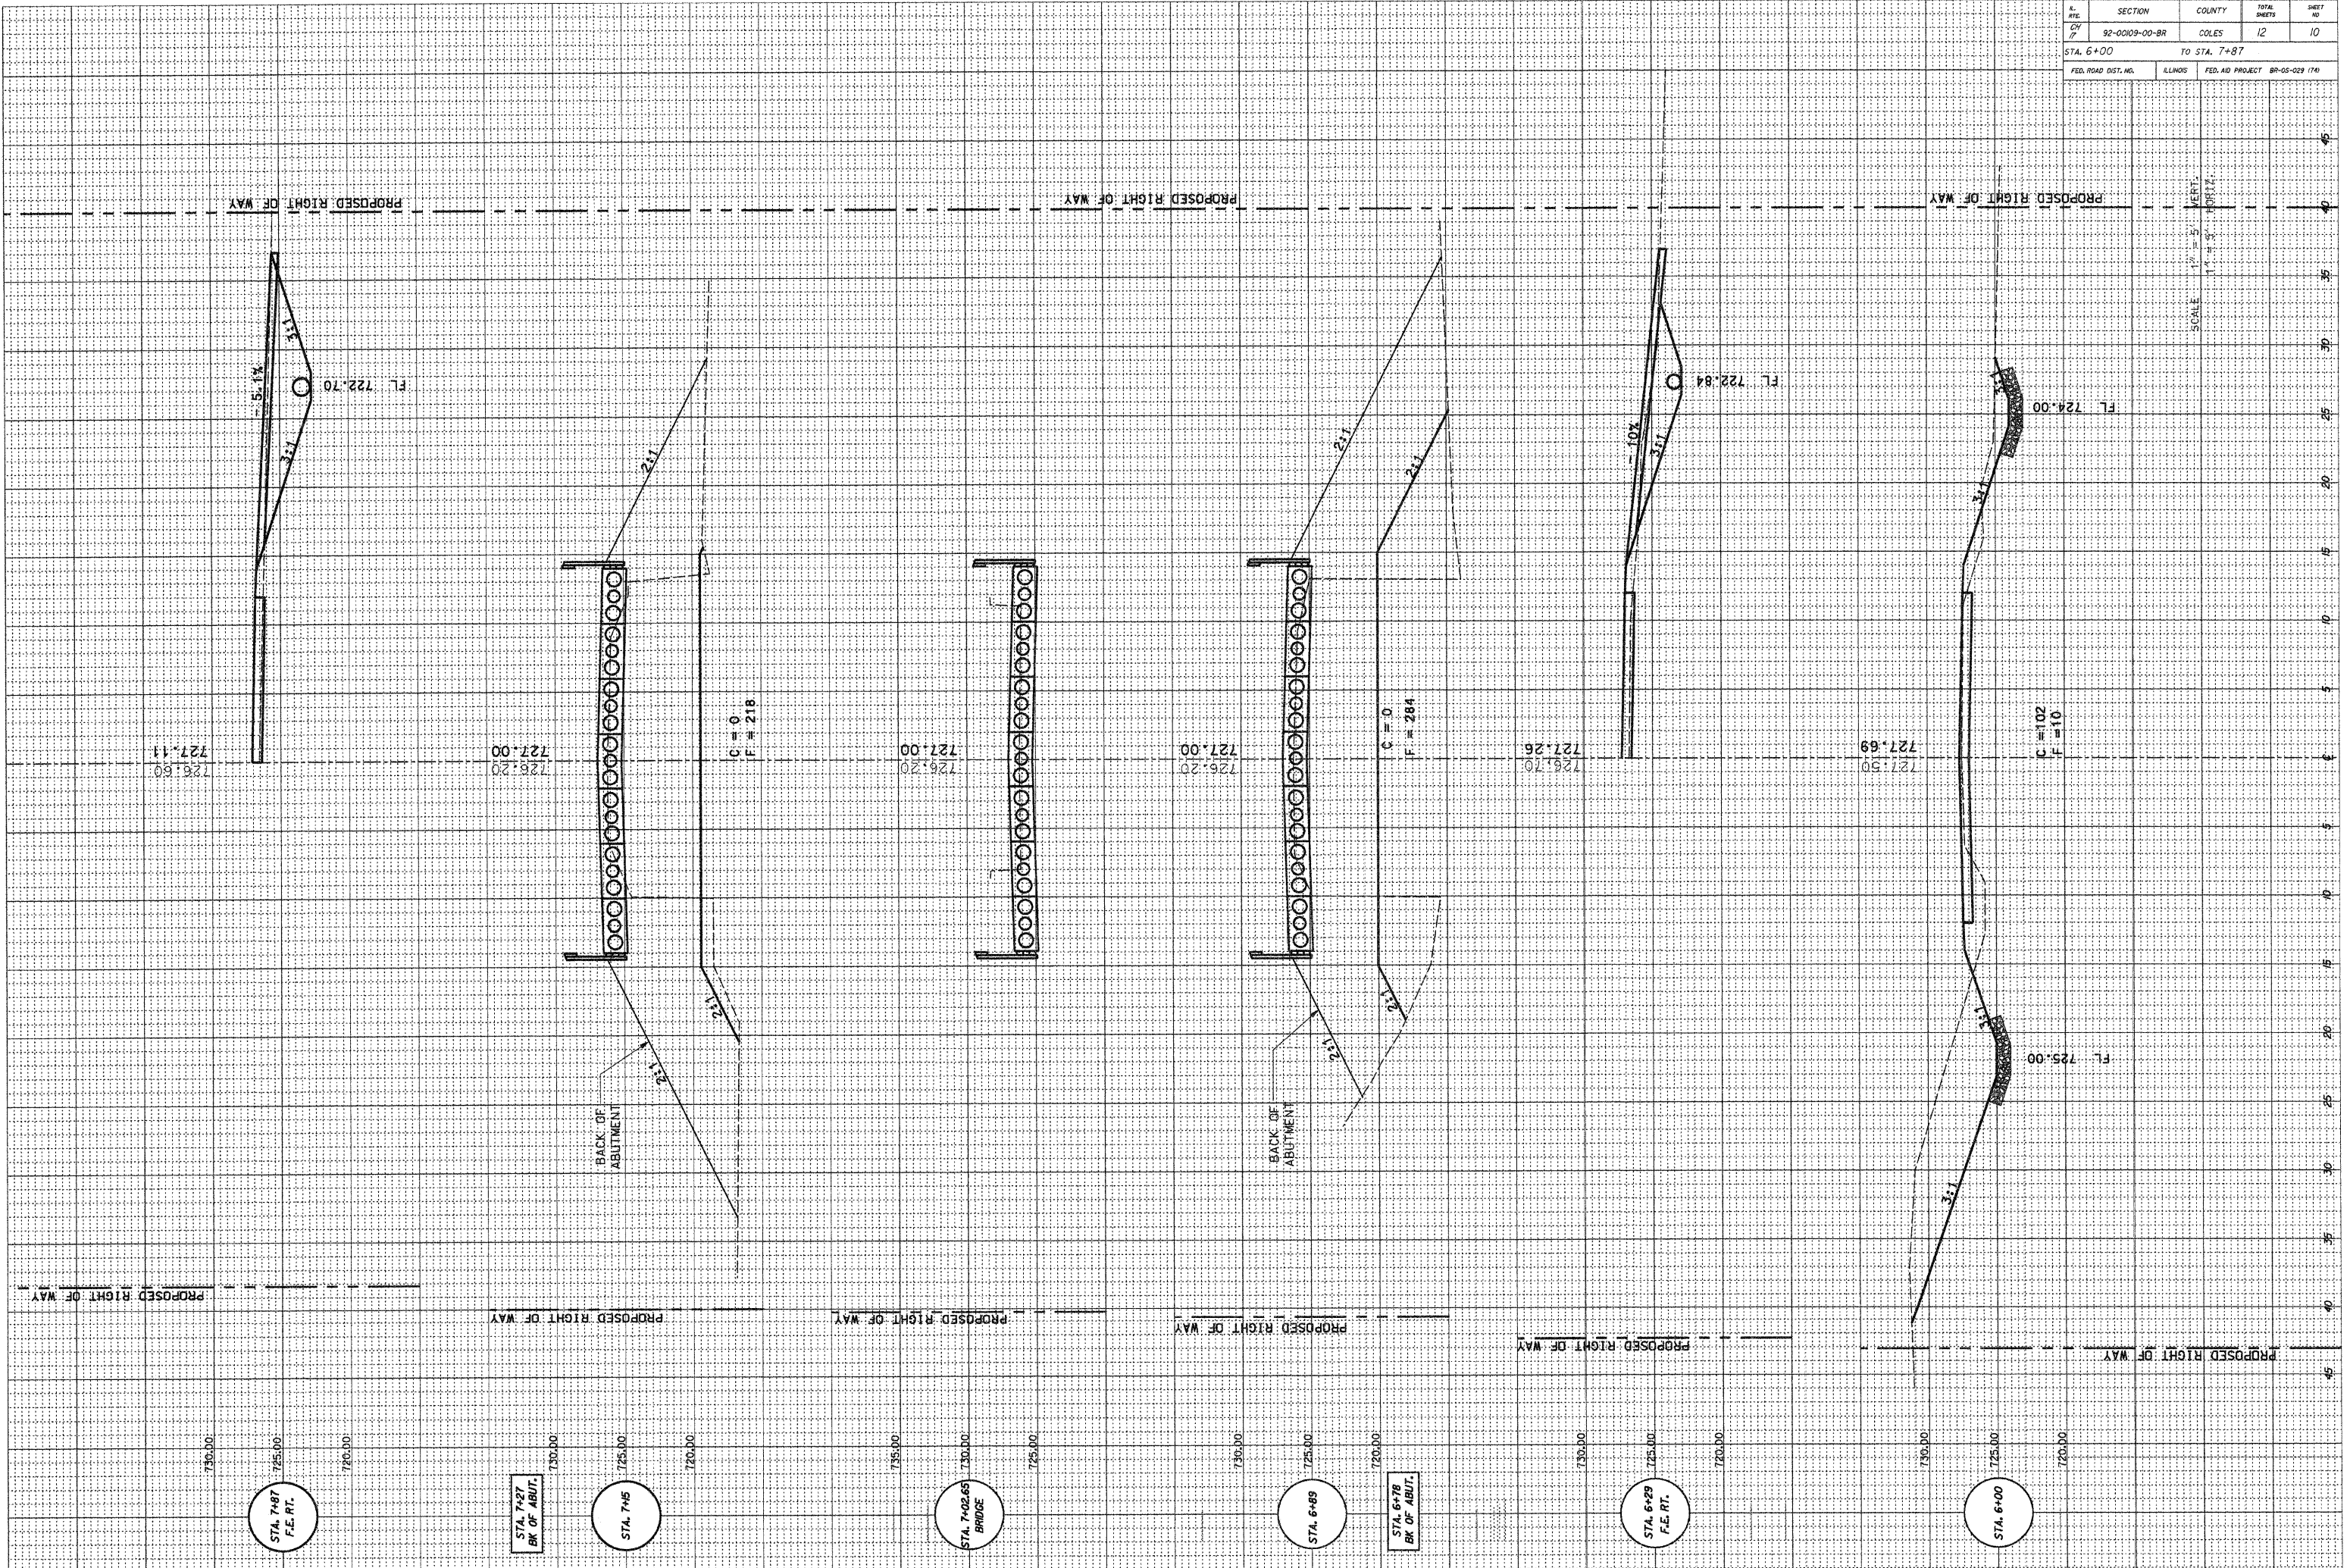

730.00
725.00
720.00
STA. 7+87
F.E. RT.

730.00
725.00
720.00
STA. 7+87
BK OF ABUT.

730.00
725.00
720.00
STA. 7+85
F.E. RT.

735.00
730.00
725.00
STA. 7+02.65
BRIDGE

730.00
725.00
720.00
STA. 6+89
F.E. RT.

730.00
725.00
720.00
STA. 6+78
BK OF ABUT.

730.00
725.00
720.00
STA. 6+29
F.E. RT.

730.00
725.00
720.00
STA. 6+00
F.E. RT.

SCALE 1" = 30' HORIZ.
1" = 3' VERT.