



ROUTE NO.	SECTION	COUNTY	TOTAL SHEETS	SHEET NO.
FAS 721	05-00111-00-RS	FAYETTE	7	3
FEDERAL AID PROJECT		ILLINOIS	PROJECT	RS-0721 (221)
CONTRACT NO. 95645				

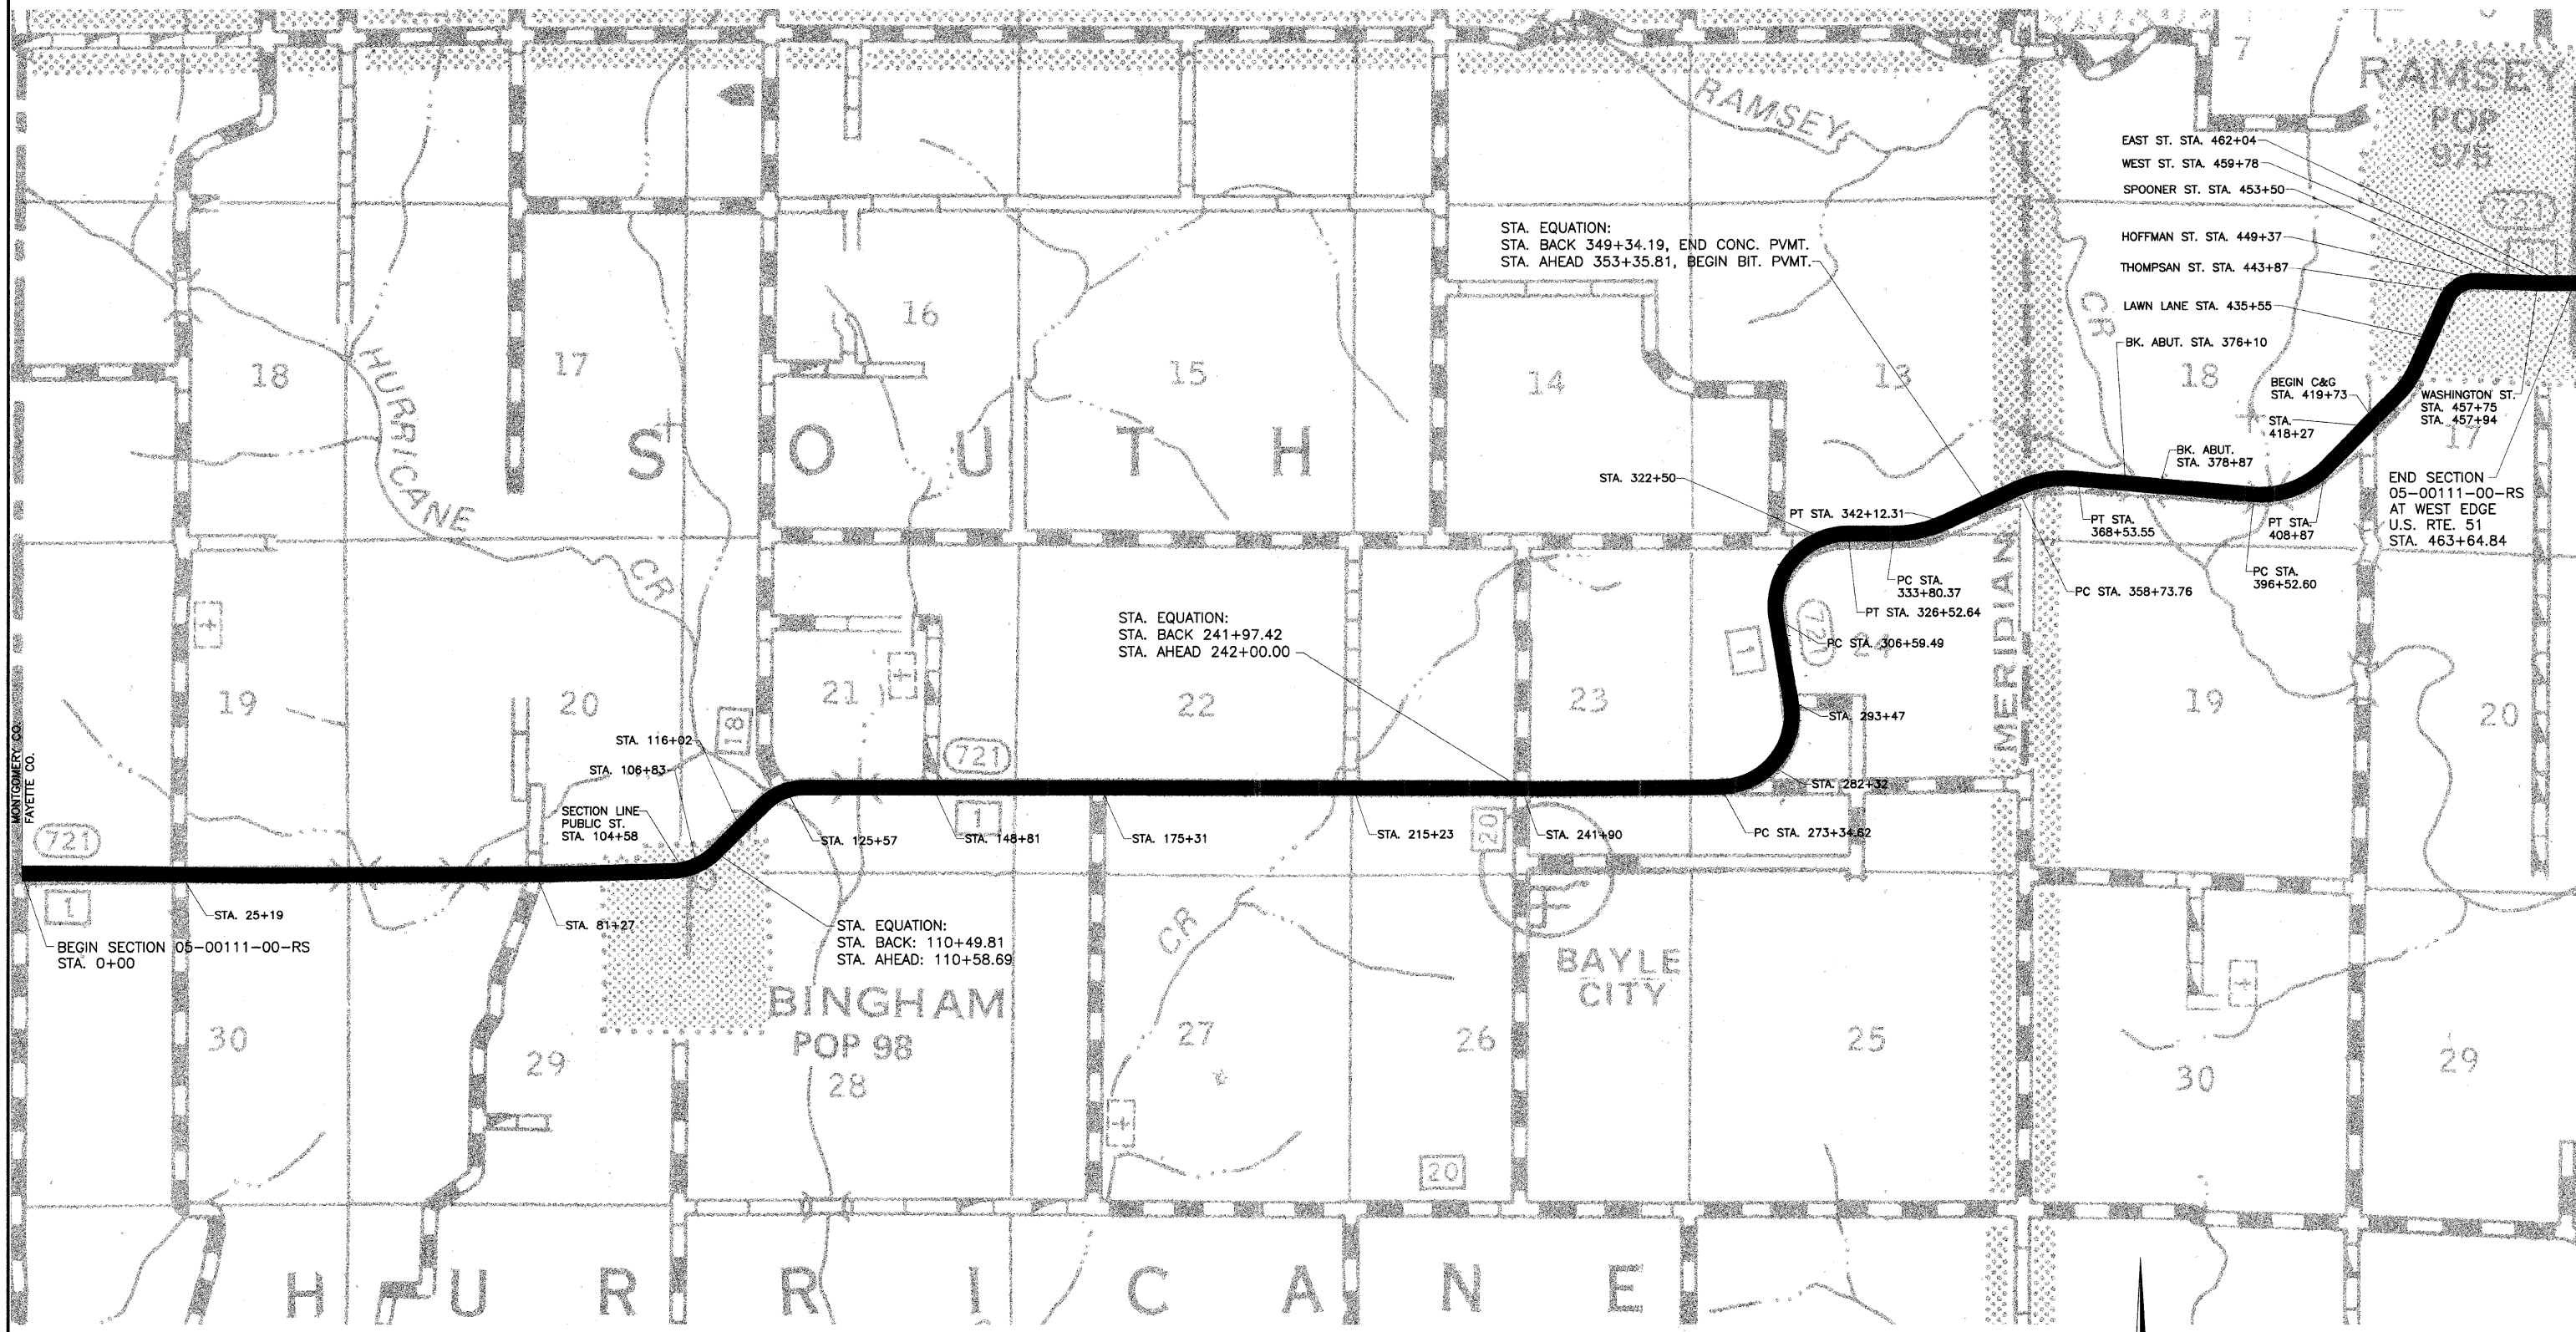

MONTGOMERY CO.
FAYETTE CO.

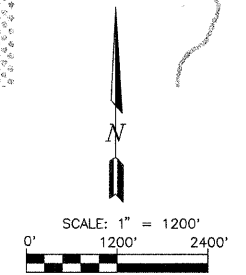

RHUTASEL and ASSOCIATES, INC. CONSULTING ENGINEERS • LAND SURVEYORS CENTRALIA, ILLINOIS FREEBURG, ILLINOIS	PREPARED FOR:	FAS 721 (C.H. 1) SECTION 05-00111-00-RS FAYETTE COUNTY, ILLINOIS	GENERAL OVERALL PLAN			
			SURVEY	JAS	CHECKED	DATE
	60142693		DESIGN	JMW	APPROVED	REVISED
			DRAWN	JMW	JOB NO.	51810