




F.A.S.	SECTION	COUNTY	TOTAL SHEETS	SHEET NO.
880	08-00103-00-RS	HAMILTON	8	5
FED. ROAD DIST. NO. 7		ILLINOIS	BELLE PRAIRIE RD	

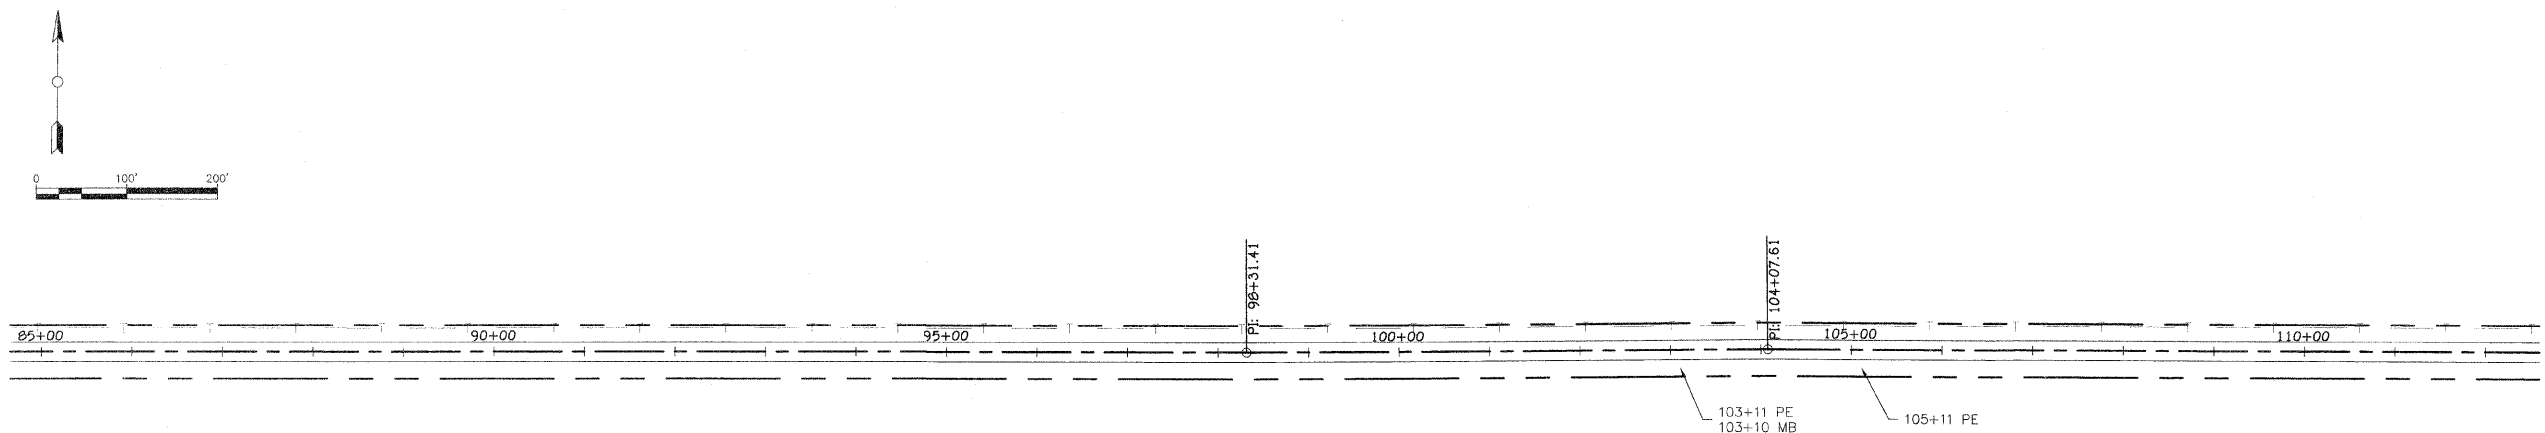

LINE DIAGRAM STA 85+00 - STA 112+00

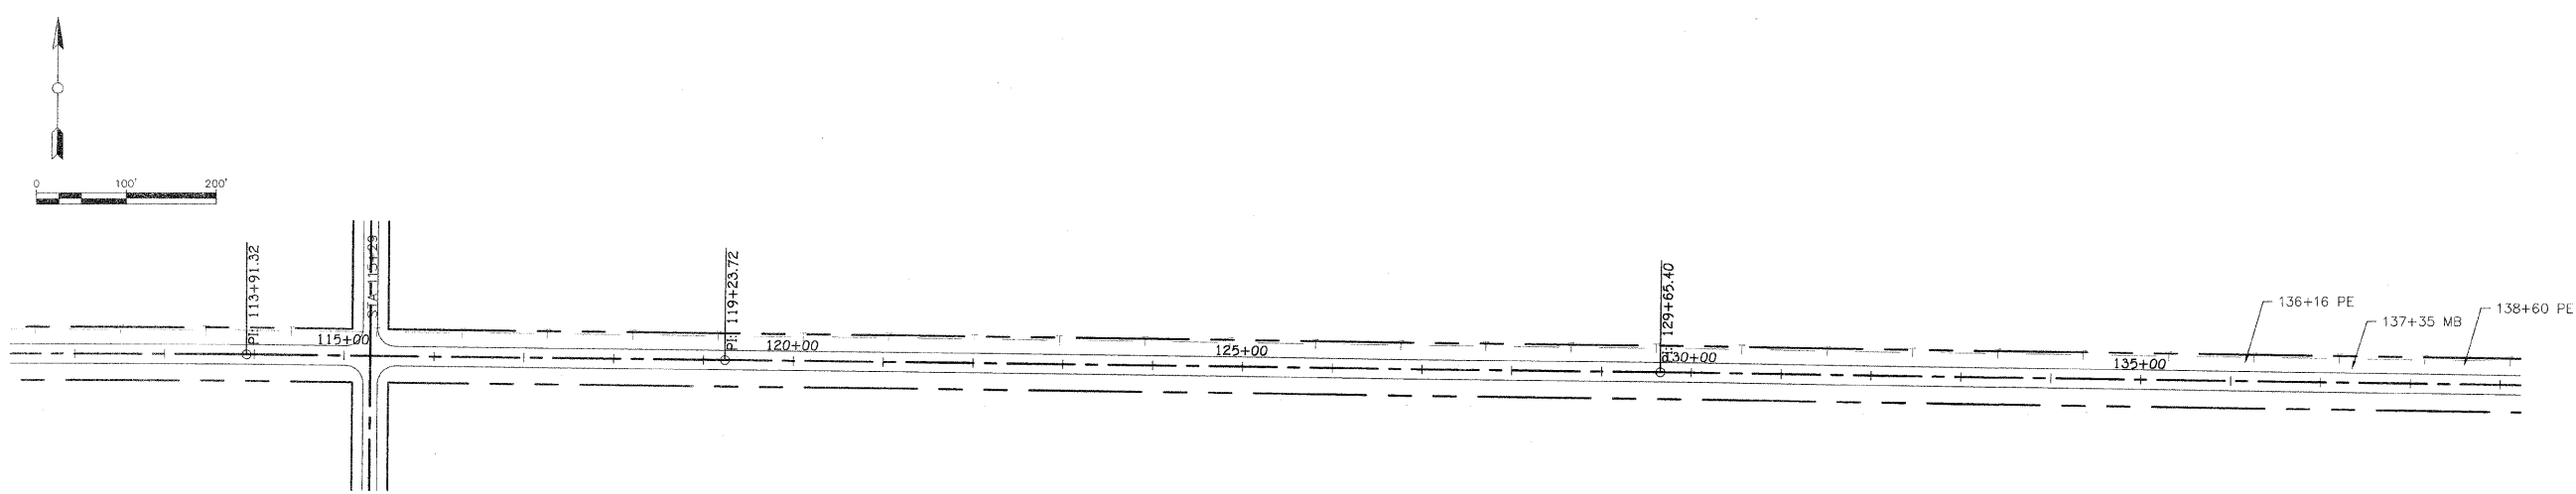

LINE DIAGRAM STA 112+00 - STA 139+00

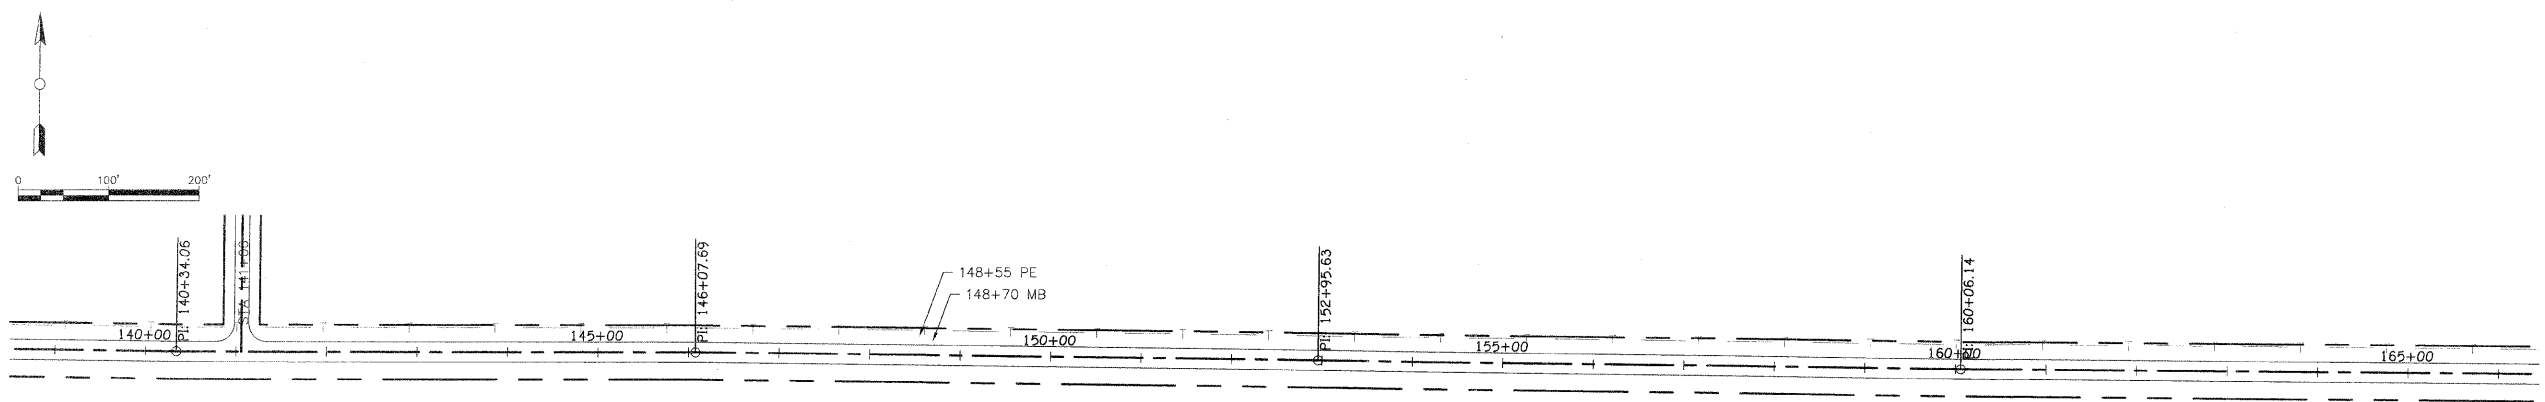

LINE DIAGRAM STA 139+00 - STA 166+00

**HAMILTON COUNTY
HIGHWAY DEPARTMENT**
100 SOUTH JACKSON, McLEANSBORO, ILLINOIS
engineer@hamiltonco.us
(618) 643-2714

REGISTERED PROFESSIONAL ENGINEER
62-47293
KEVIN PHILLIPS
ILLINOIS
EXPIRES 11/30/2011
Signature: *Kevin Phillips*
Date: 2/24/2011

FAS 880 (CH 8)
BELLE PRAIRIE ROAD
08-00103-00-RS
HAMILTON COUNTY, ILLINOIS

SHEET TITLE PLAN & PROFILE	
Date	DATE
Rev. Date	REVDATE
Scale	SCALE
Sheet	5