

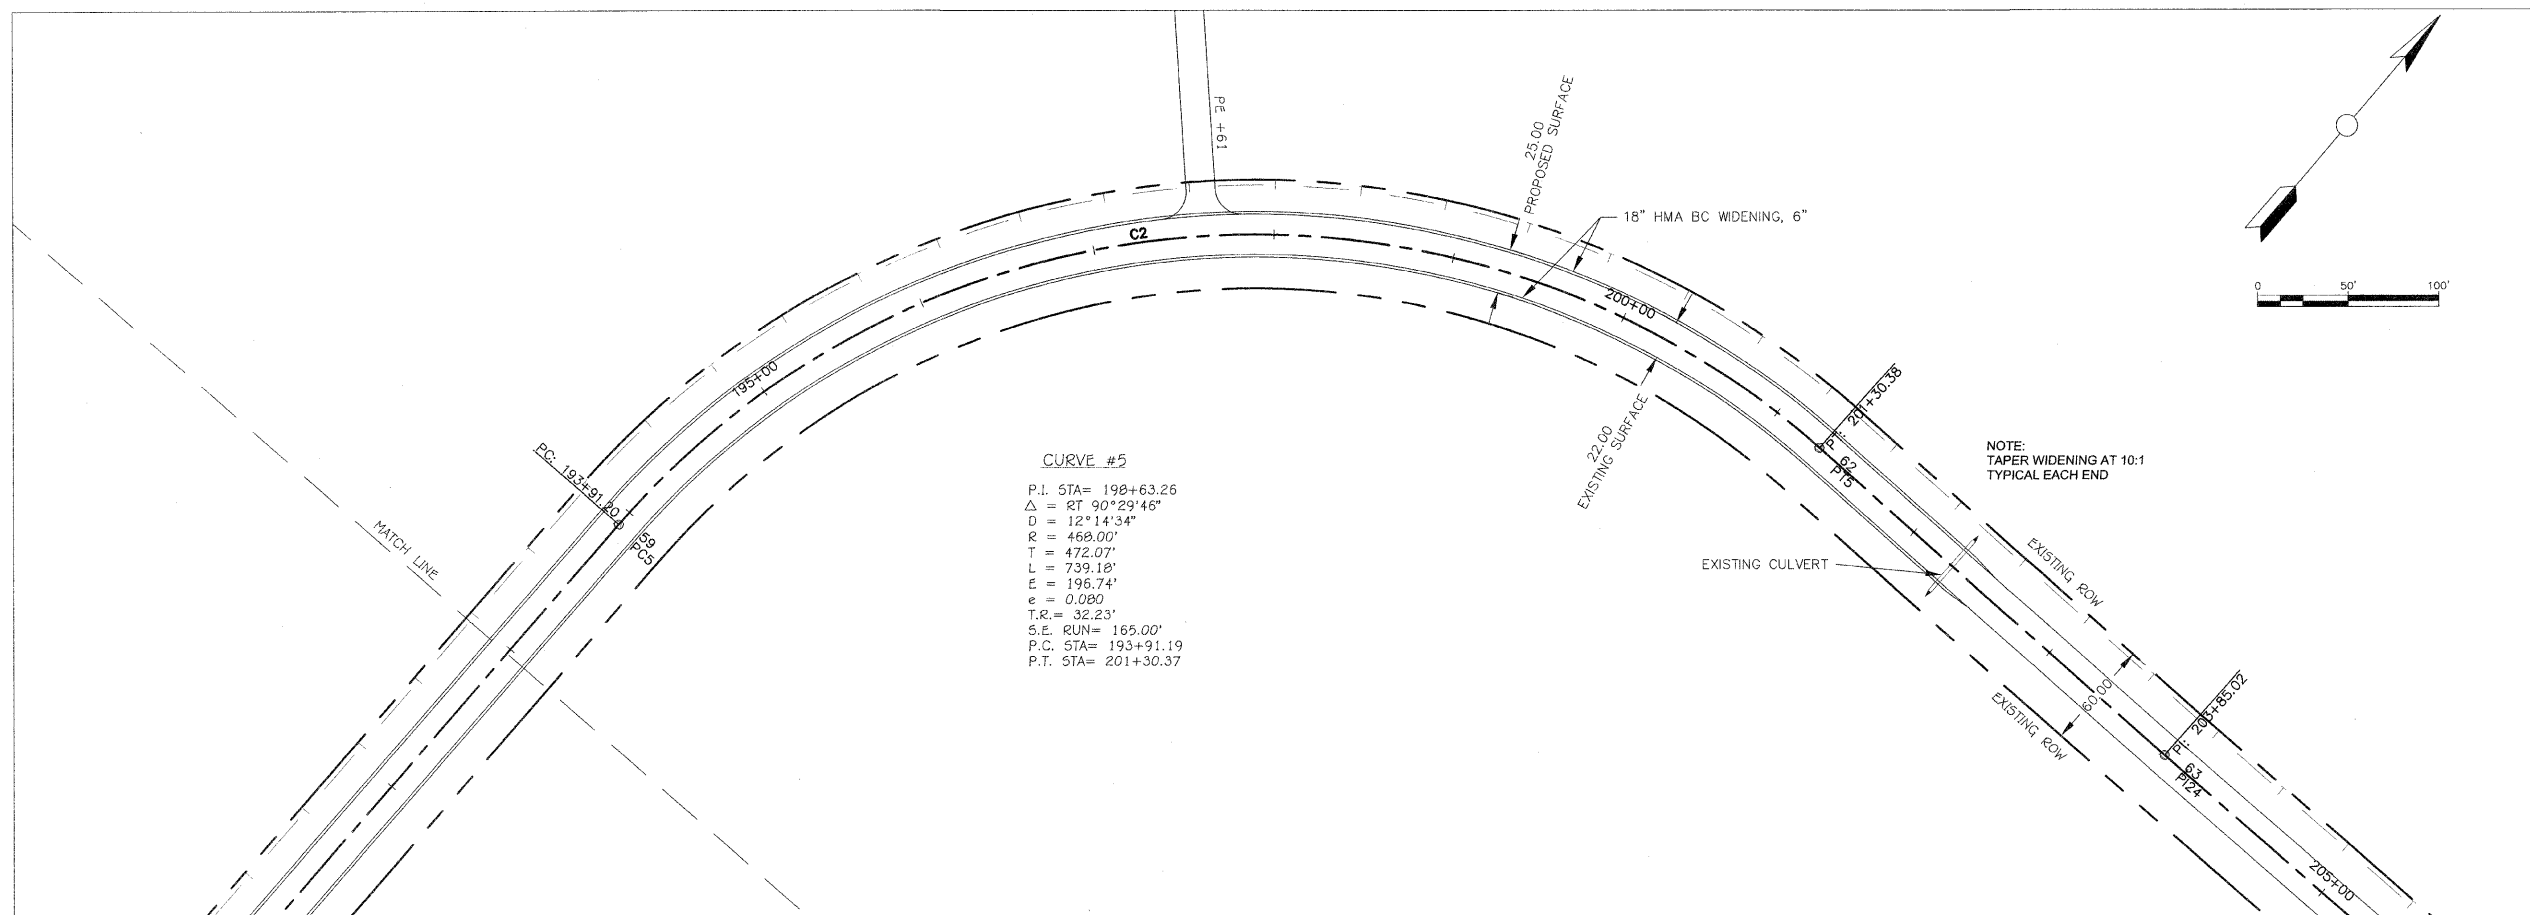



F.A.S.	SECTION	COUNTY	TOTAL SHEETS	SHEET NO.
880	08-00103-00-RS	HAMILTON	8	8
FED. ROAD DIST. NO. 7		ILLINOIS	BELLE PRAIRIE RD	

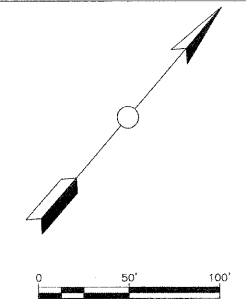

Alignment - (2) PROFILE

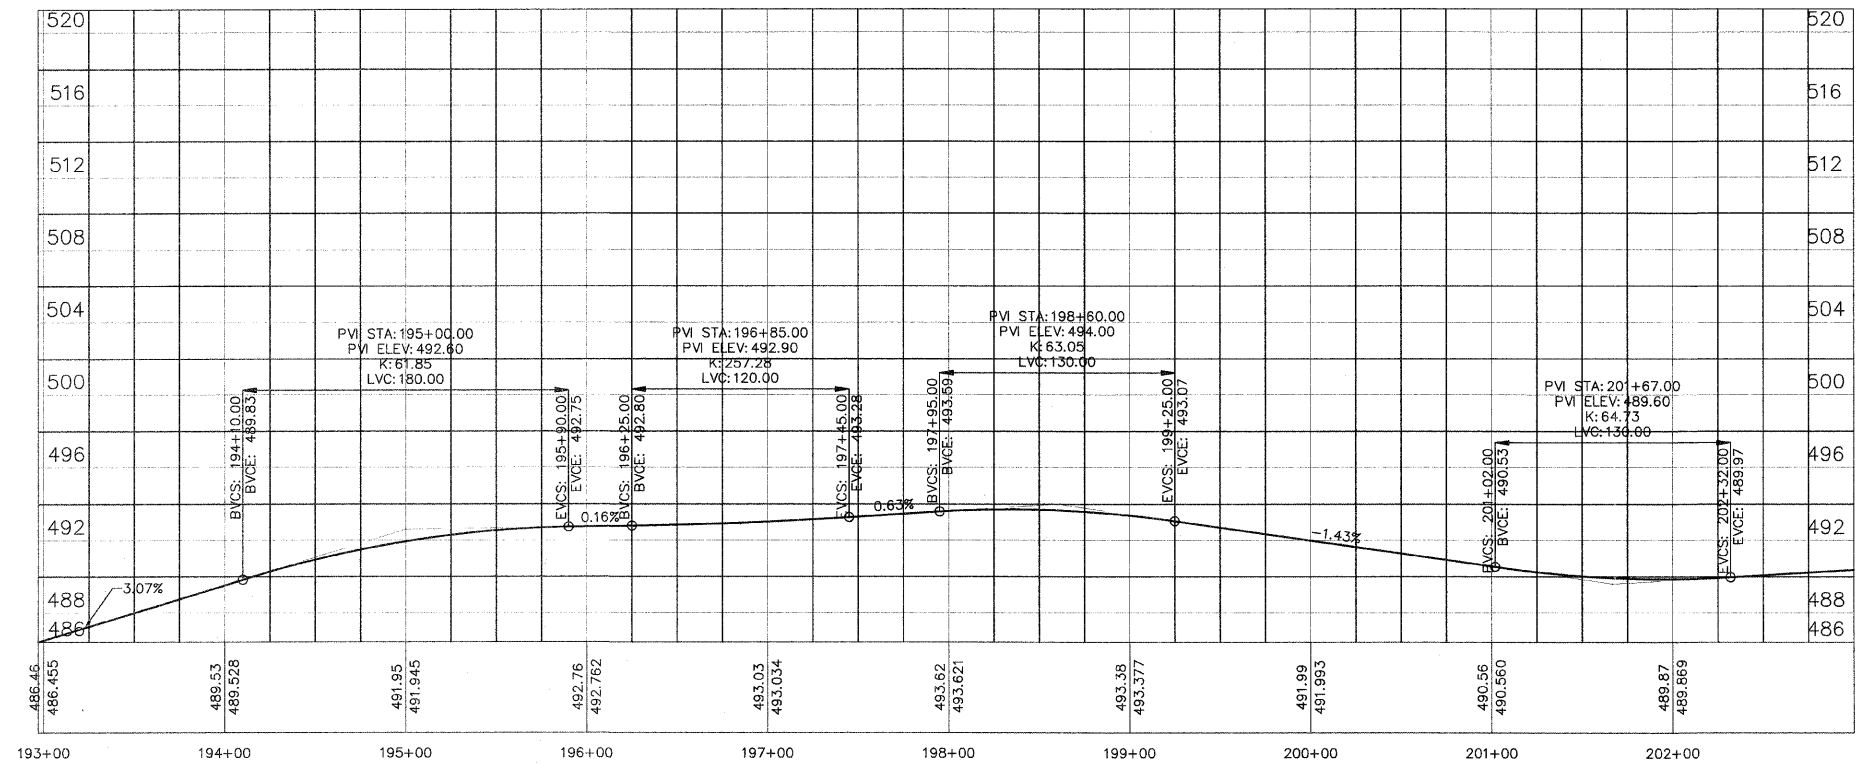

**HAMILTON COUNTY  
HIGHWAY DEPARTMENT**  
100 SOUTH JACKSON, McLEANSBORO, ILLINOIS  
engineer@hamiltonco.us  
(618) 643-2714

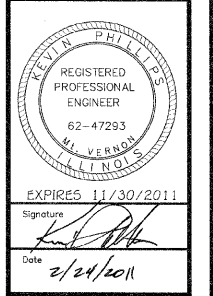

FAS 880 (CH 8)  
BELLE PRAIRIE ROAD  
08-00103-00-RS  
HAMILTON COUNTY, ILLINOIS

SHEET TITLE:  
**PLAN & PROFILE**

Date: \_\_\_\_\_

Rev. Date: \_\_\_\_\_

Scale: \_\_\_\_\_

Sheet: **8**