


STATE OF ILLINOIS  
DEPARTMENT OF TRANSPORTATION

ROUTE NO.	SECTION	COUNTY	TOTAL SHEET NO.	SHEET NO.
1-94	1010.1 B-P-1012 I (85)	COOK	37	28
FED. ROAD DIST. NO. 1	ILLINOIS			

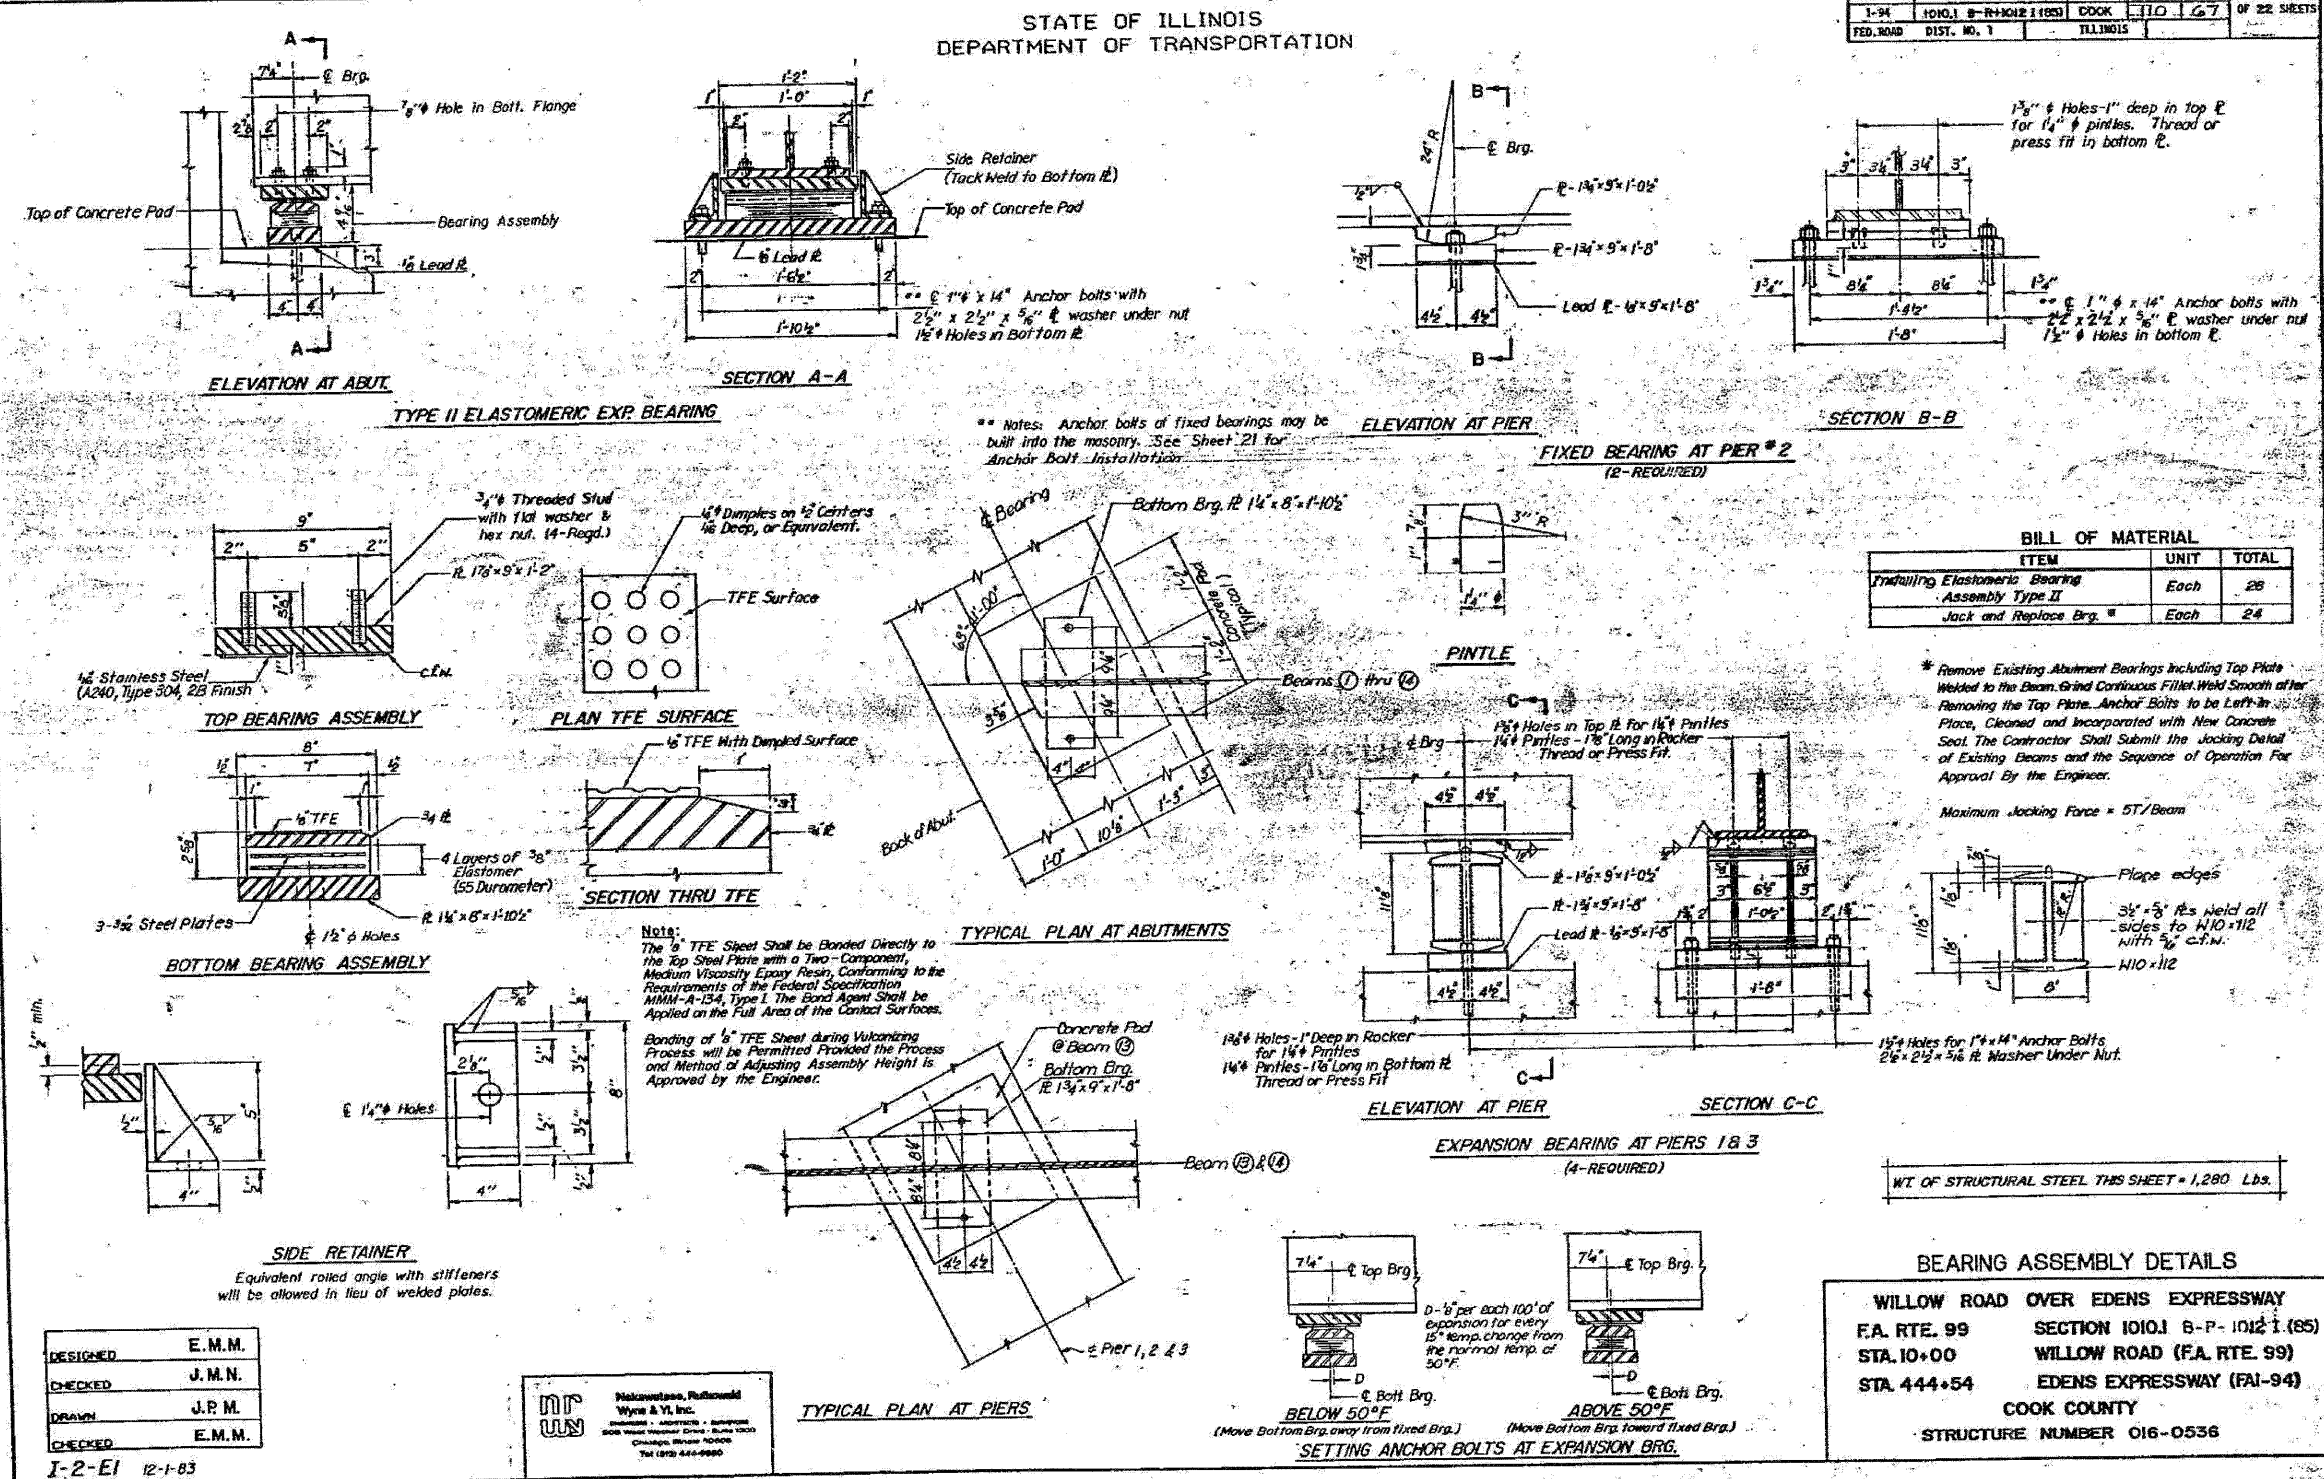

DESIGNED	E. M. M.
CHECKED	J. M. N.
DRAWN	J. P. M.
CHECKED	E. M. M.

I-2-EI 12-1-83

**Wynne & Yl, Inc.**  
300 West Wacker Drive, Suite 1000  
Chicago, Illinois 60601  
Tel. (312) 444-9990

FOR INFORMATION ONLY

**benesch**  
Engineers • Surveyors • Planners  
205 North Michigan Avenue, Suite 2400  
Chicago, Illinois 60601  
312-585-0450 Job No. 10032.13

SHEET NO. 16 17 SHEETS	F.A.I. RTE.	SECTION	COUNTY	TOTAL SHEETS	SHEET NO.
	94	1010.1-I-2	COOK	37	28
	CONTRACT NO. 60J30				
FED. ROAD DIST. NO.		ILLINOIS	FED. AID PROJECT		

EXISTING PLAN INFORMATION 5 OF 6  
STRUCTURE NO. 016-0536

x:\10000s\10032\engineering\_documents\_contract\_60J30\SN\_016\_0536\_Willow\_Rd\0536-60J30-016-Expstplan\_05.dgn 15:45:25 03/22/2010