


SURVEYED
 FINAL
 SURVEY
 TEMPLATE
 NOTE BOOK
 AREAS
 CHECKED

ORIGINAL
 SURVEY
 TEMPLATE
 NOTE BOOK
 AREAS
 CHECKED

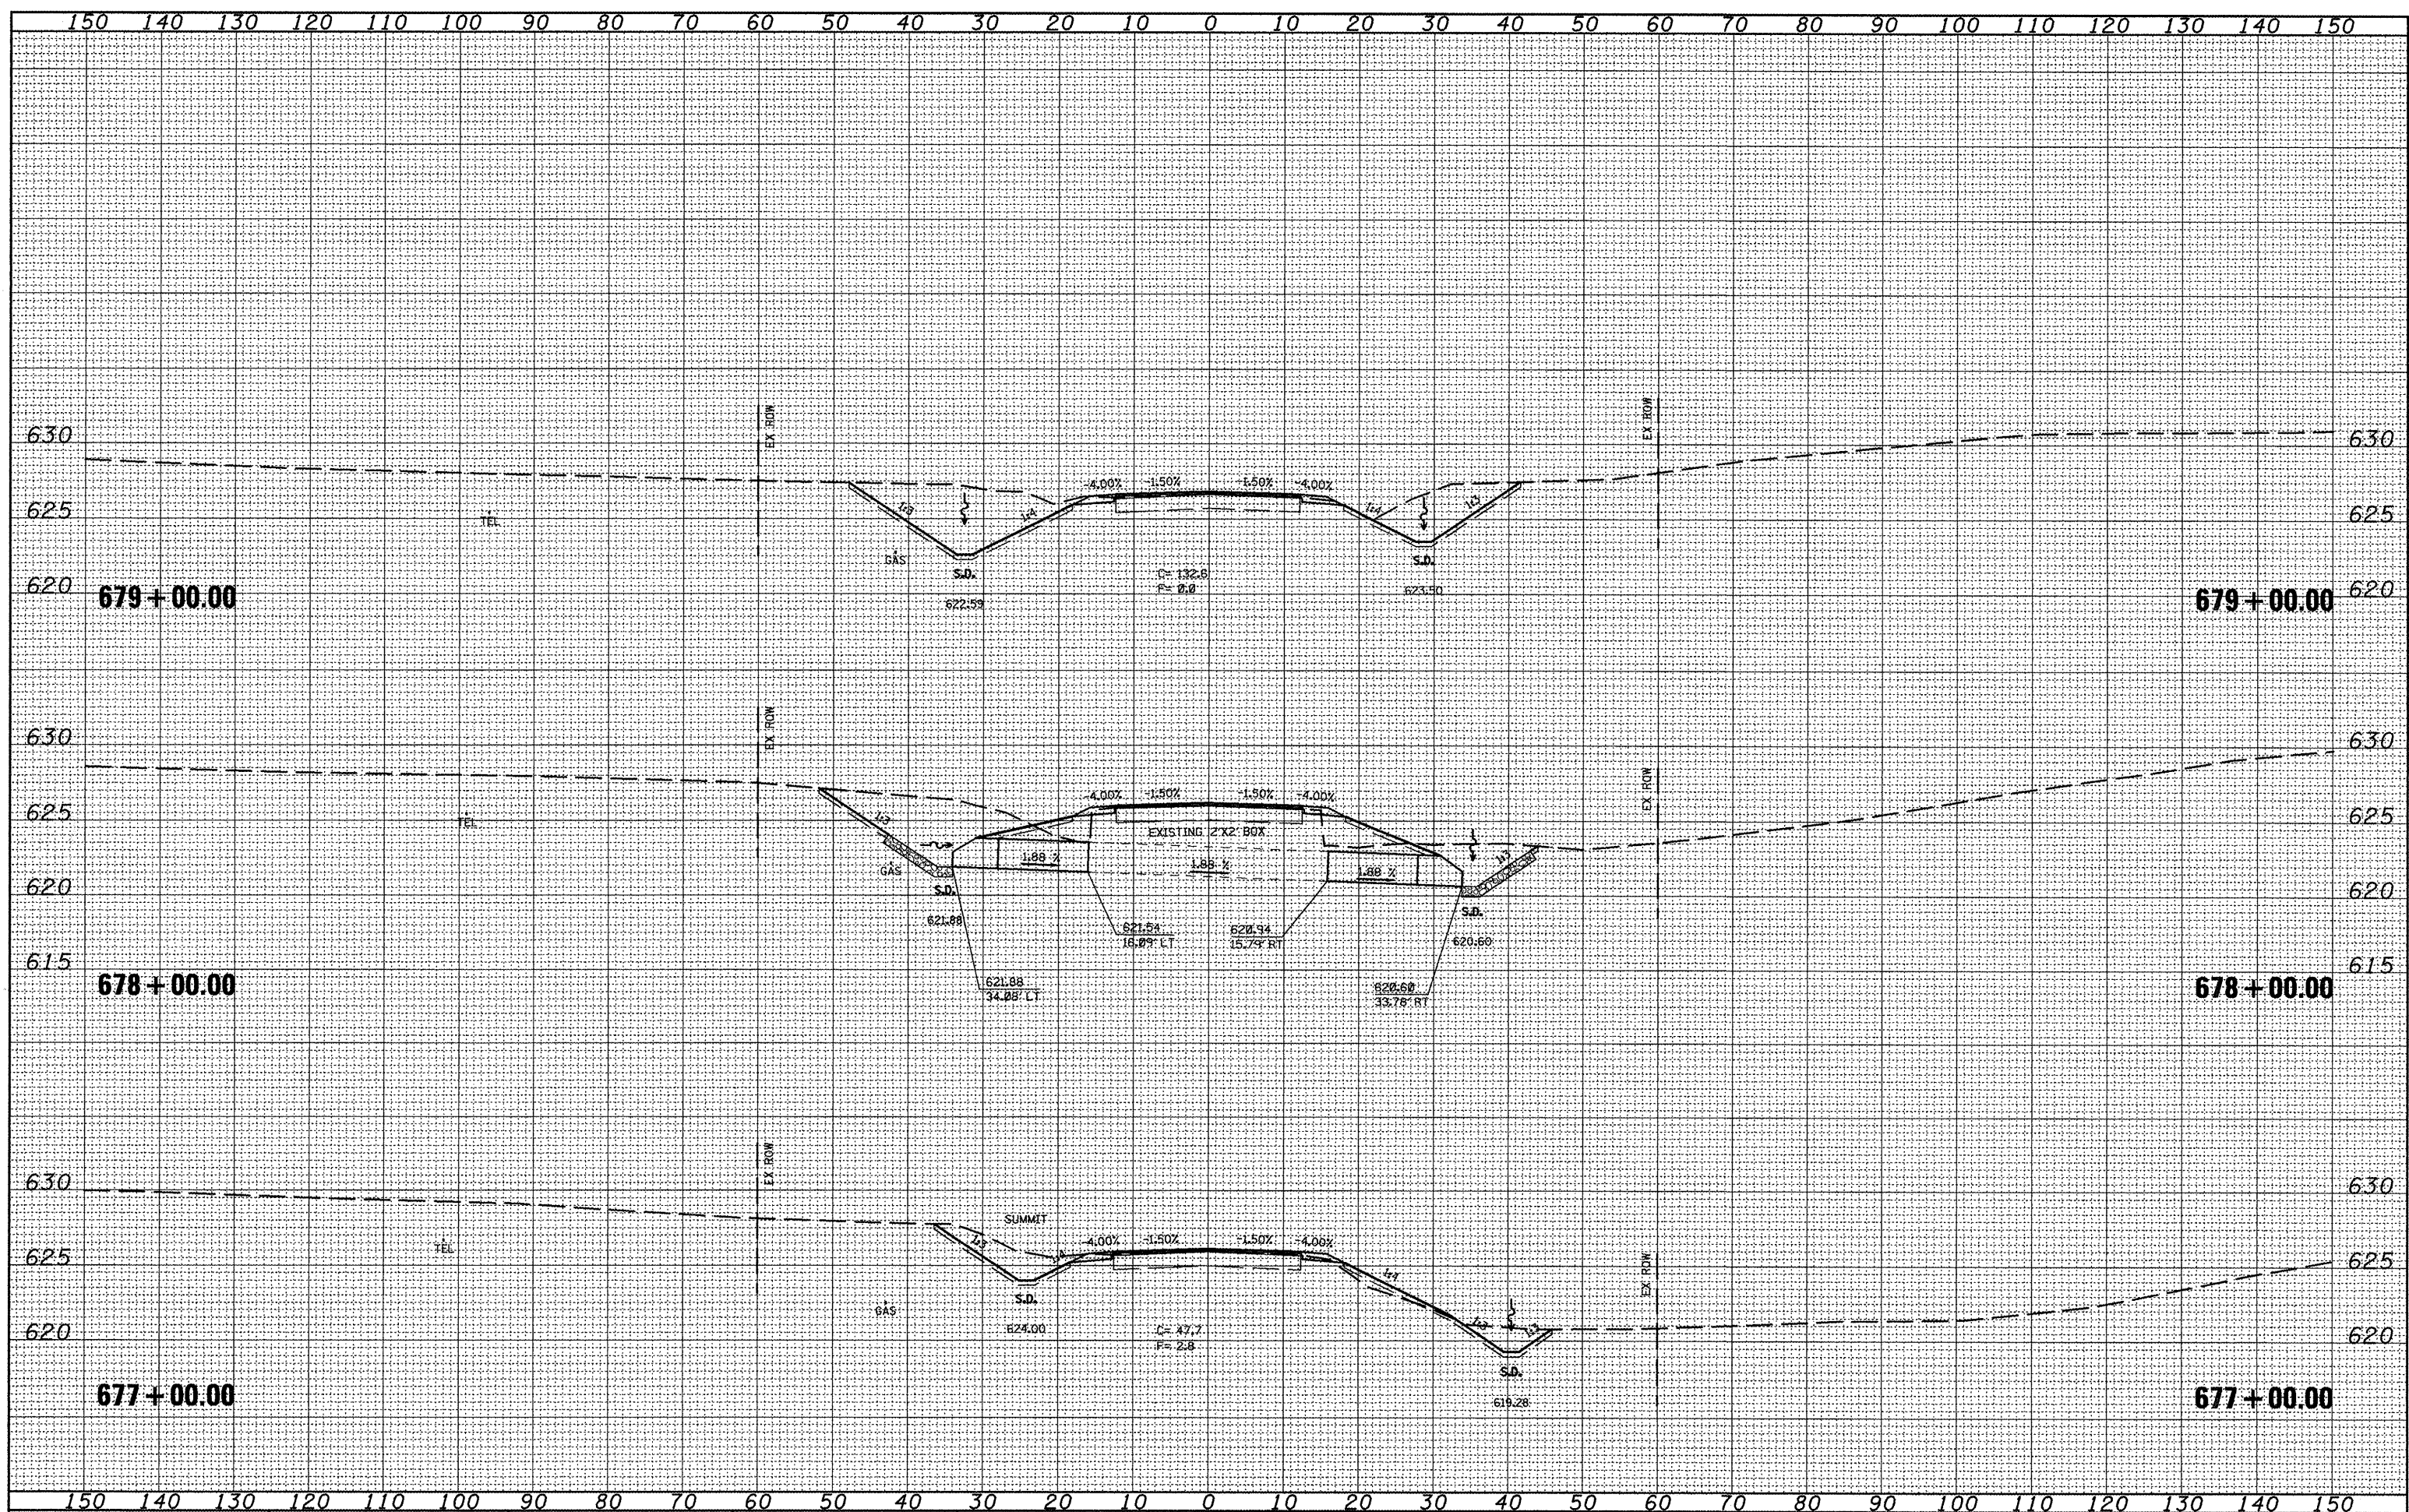

FILE NAME = xsec_sheet.dgn
 USER NAME = joehuma.jg
 PLOT SCALE = 20.0000' / IN.
 PLOT DATE = 3/11/2018

DESIGNED -	REVISED -
DRAWN -	REVISED -
CHECKED -	REVISED -
DATE -	REVISED -

STATE OF ILLINOIS
DEPARTMENT OF TRANSPORTATION

CROSS SECTIONS
 SCALE: SHEET NO. OF SHEETS STA. 677+00.00 TO STA. 679+00.00

F.A.A.P. RTE. 317	SECTION 16W-2,RS-4+17W-1,RS-3	COUNTY FULTON	TOTAL SHEETS 240	SHEET NO. 153
CONTRACT NO. 88703			ILLINOIS FED. AID PROJECT	