


UNLESS ELEVATIONS ARE SHOWN
 ALL UTILITY LOCATIONS SHOWN ON THE CROSS SECTIONS
 ARE BASED ON THE APPROXIMATE DEPTHS SUPPLIED BY
 THE UTILITY COMPANIES.

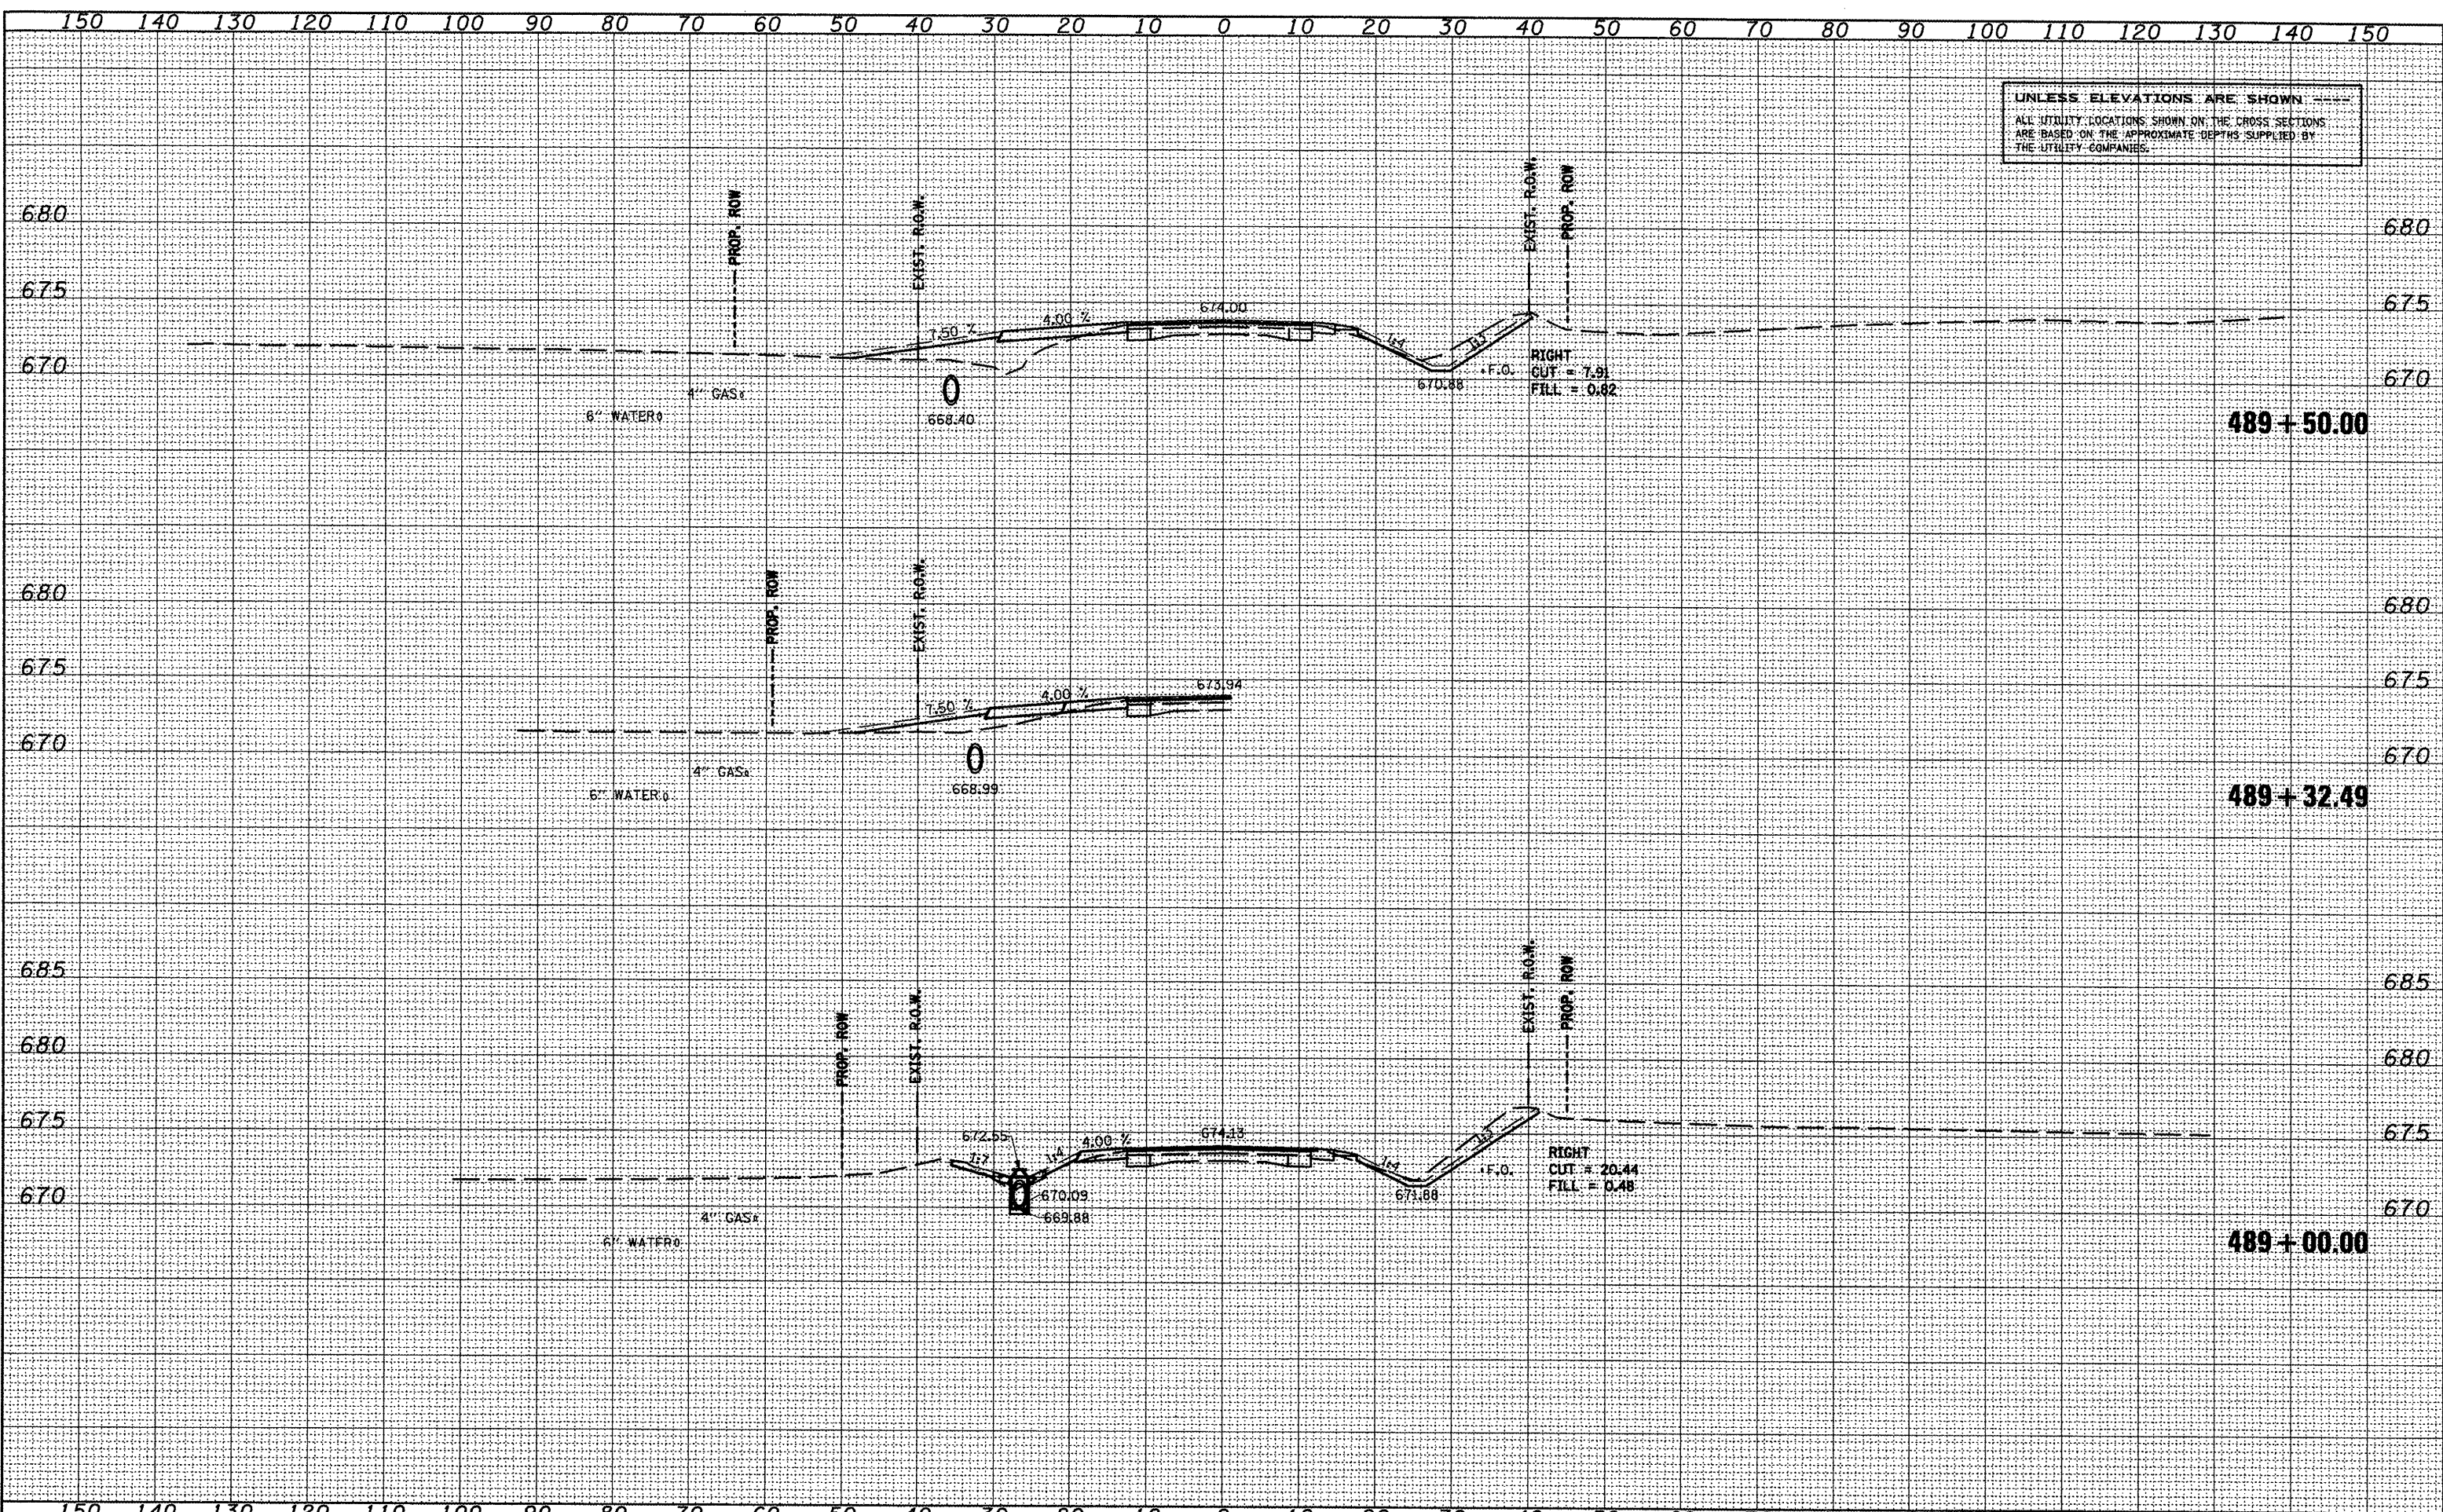

SURVEYED
 SURVEY PLOTTED
 NOTE BOOK
 NO.

SURVEYED
 SURVEY PLOTTED
 NOTE BOOK
 NO.