


UNLESS ELEVATIONS ARE SHOWN ---
 ALL UTILITY LOCATIONS SHOWN ON THE CROSS SECTIONS
 ARE BASED ON THE APPROXIMATE DEPTHS SUPPLIED BY
 THE UTILITY COMPANIES.

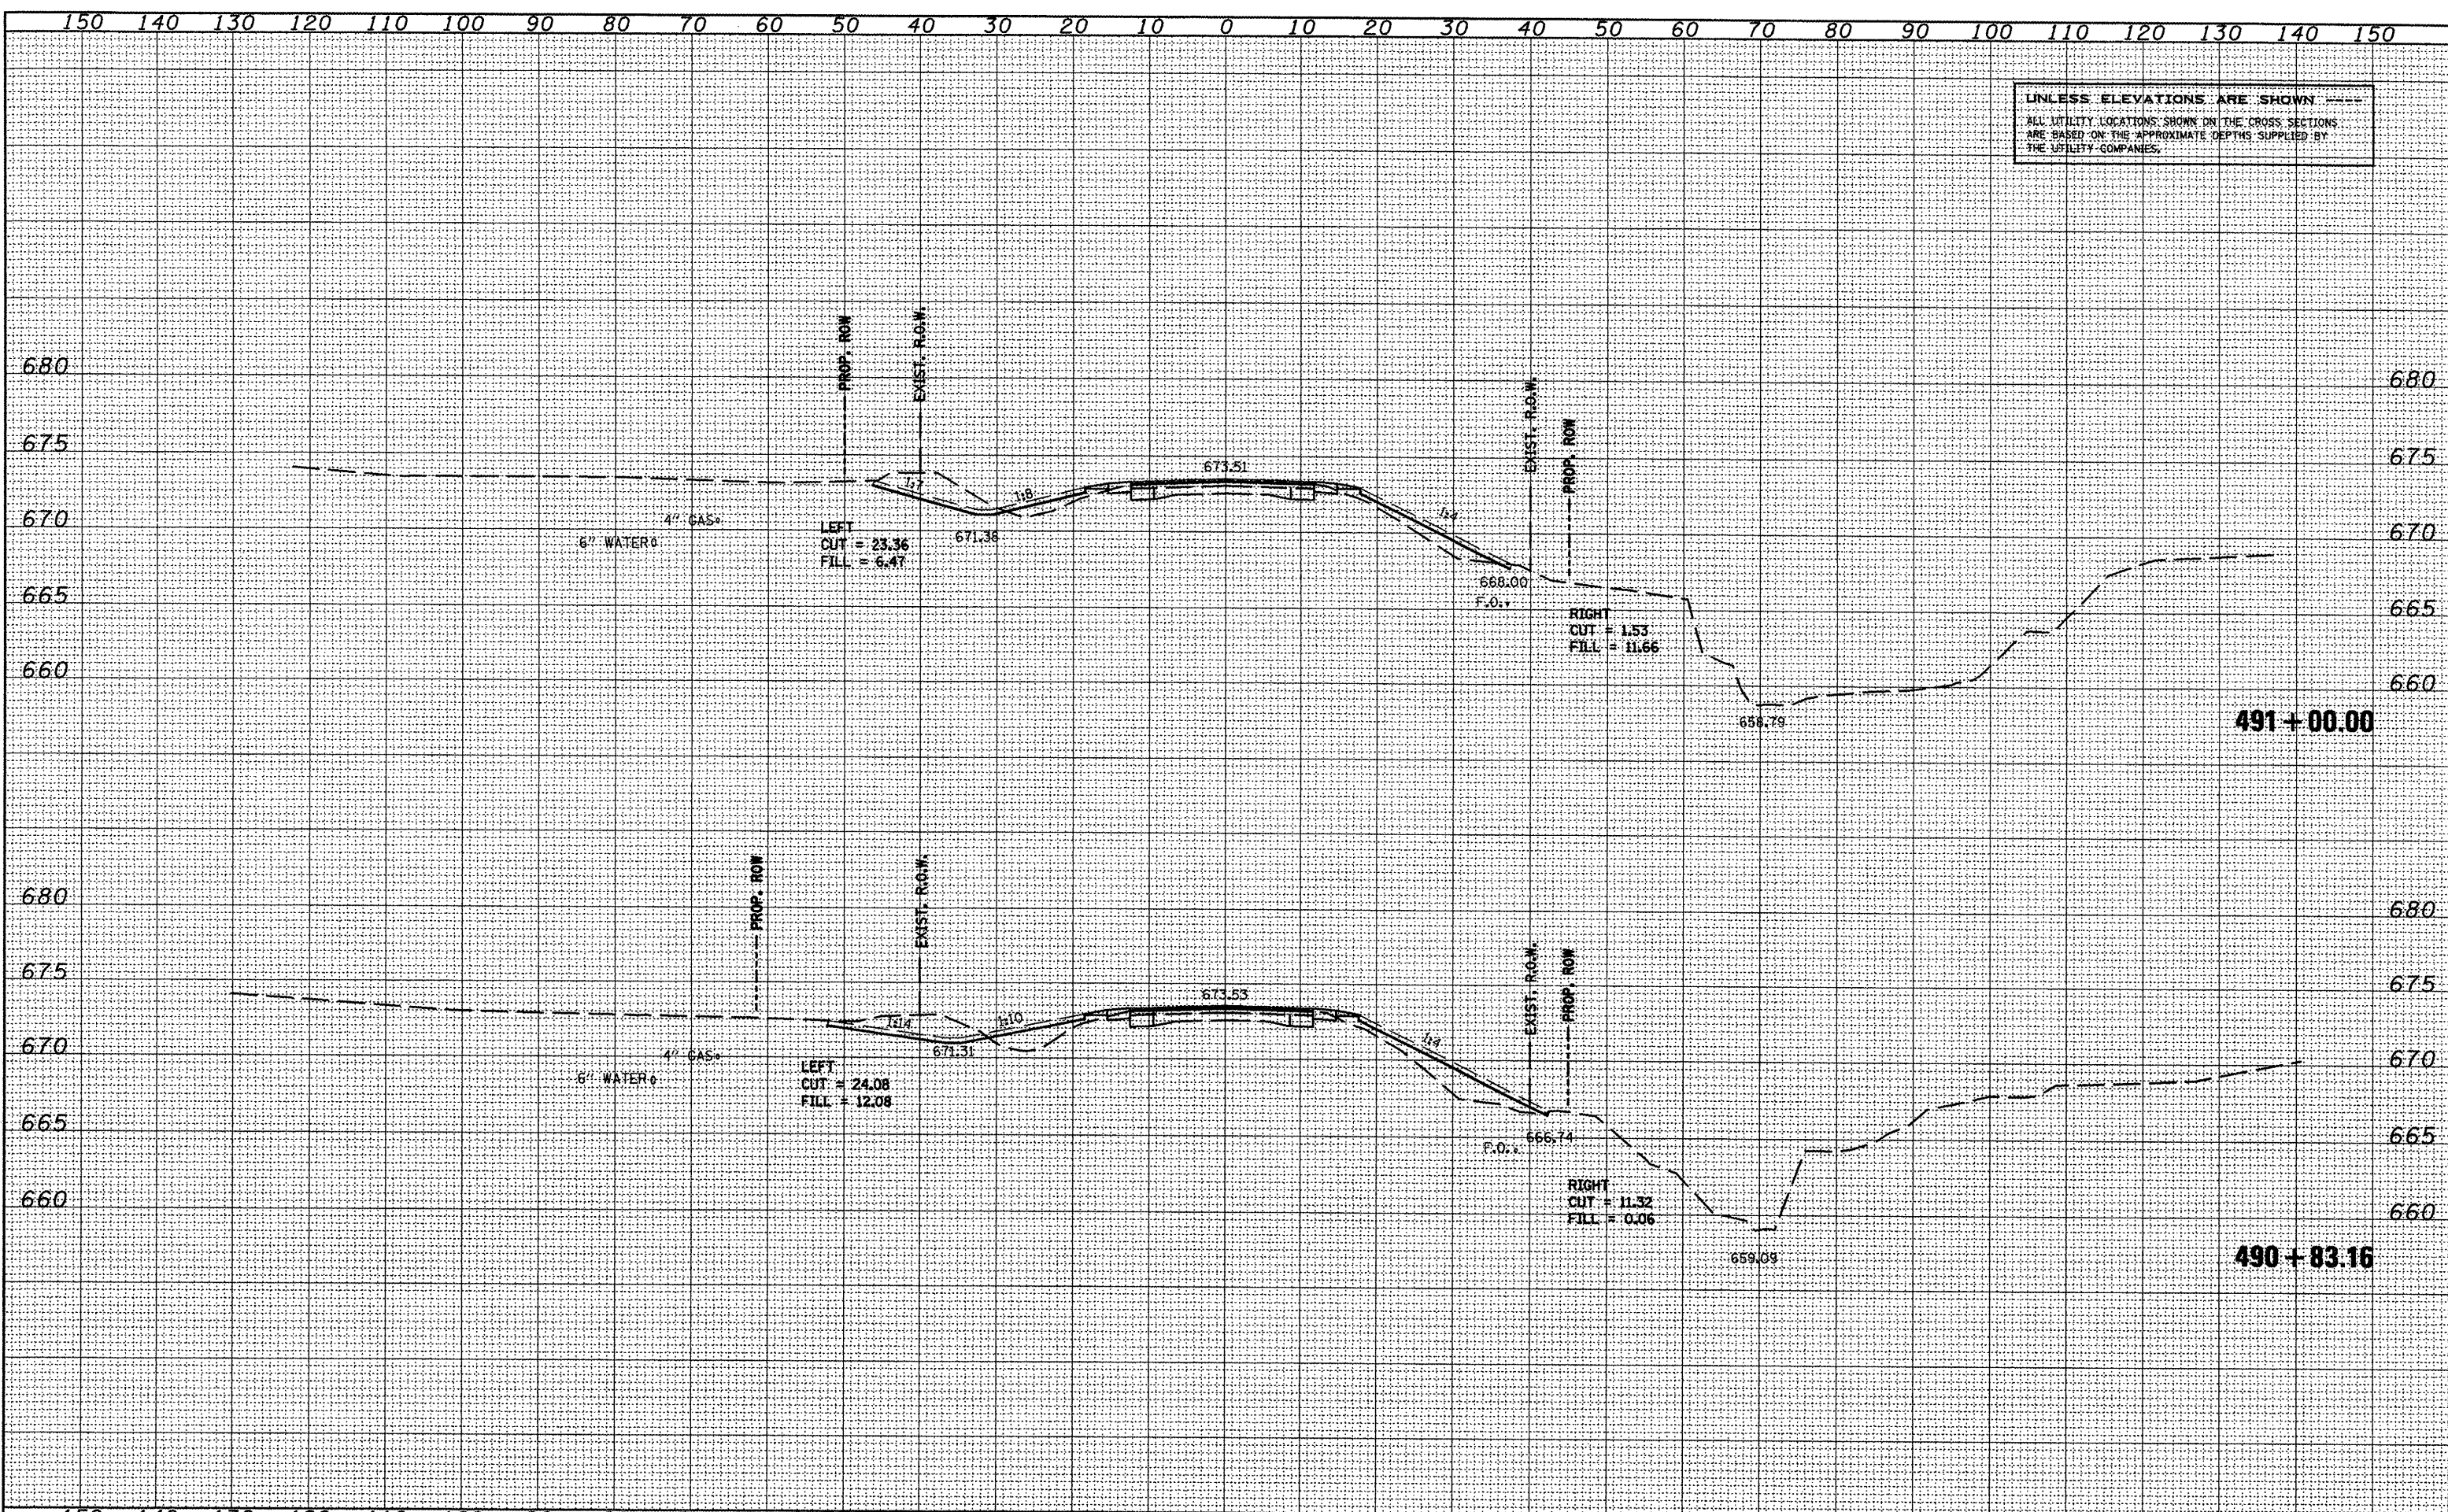

SURVEYED
 SURVEY
 NOTE BOOK
 PLOTTED
 TEMP. DATE
 AREAS CHECKED
 NO.

SURVEYED
 SURVEY
 NOTE BOOK
 PLOTTED
 TEMP. DATE
 AREAS CHECKED
 NO.