


UNLESS ELEVATIONS ARE SHOWN
ALL UTILITY LOCATIONS SHOWN ON THE CROSS SECTIONS
ARE BASED ON THE APPROXIMATE DEPTHS SUPPLIED BY
THE UTILITY COMPANIES.

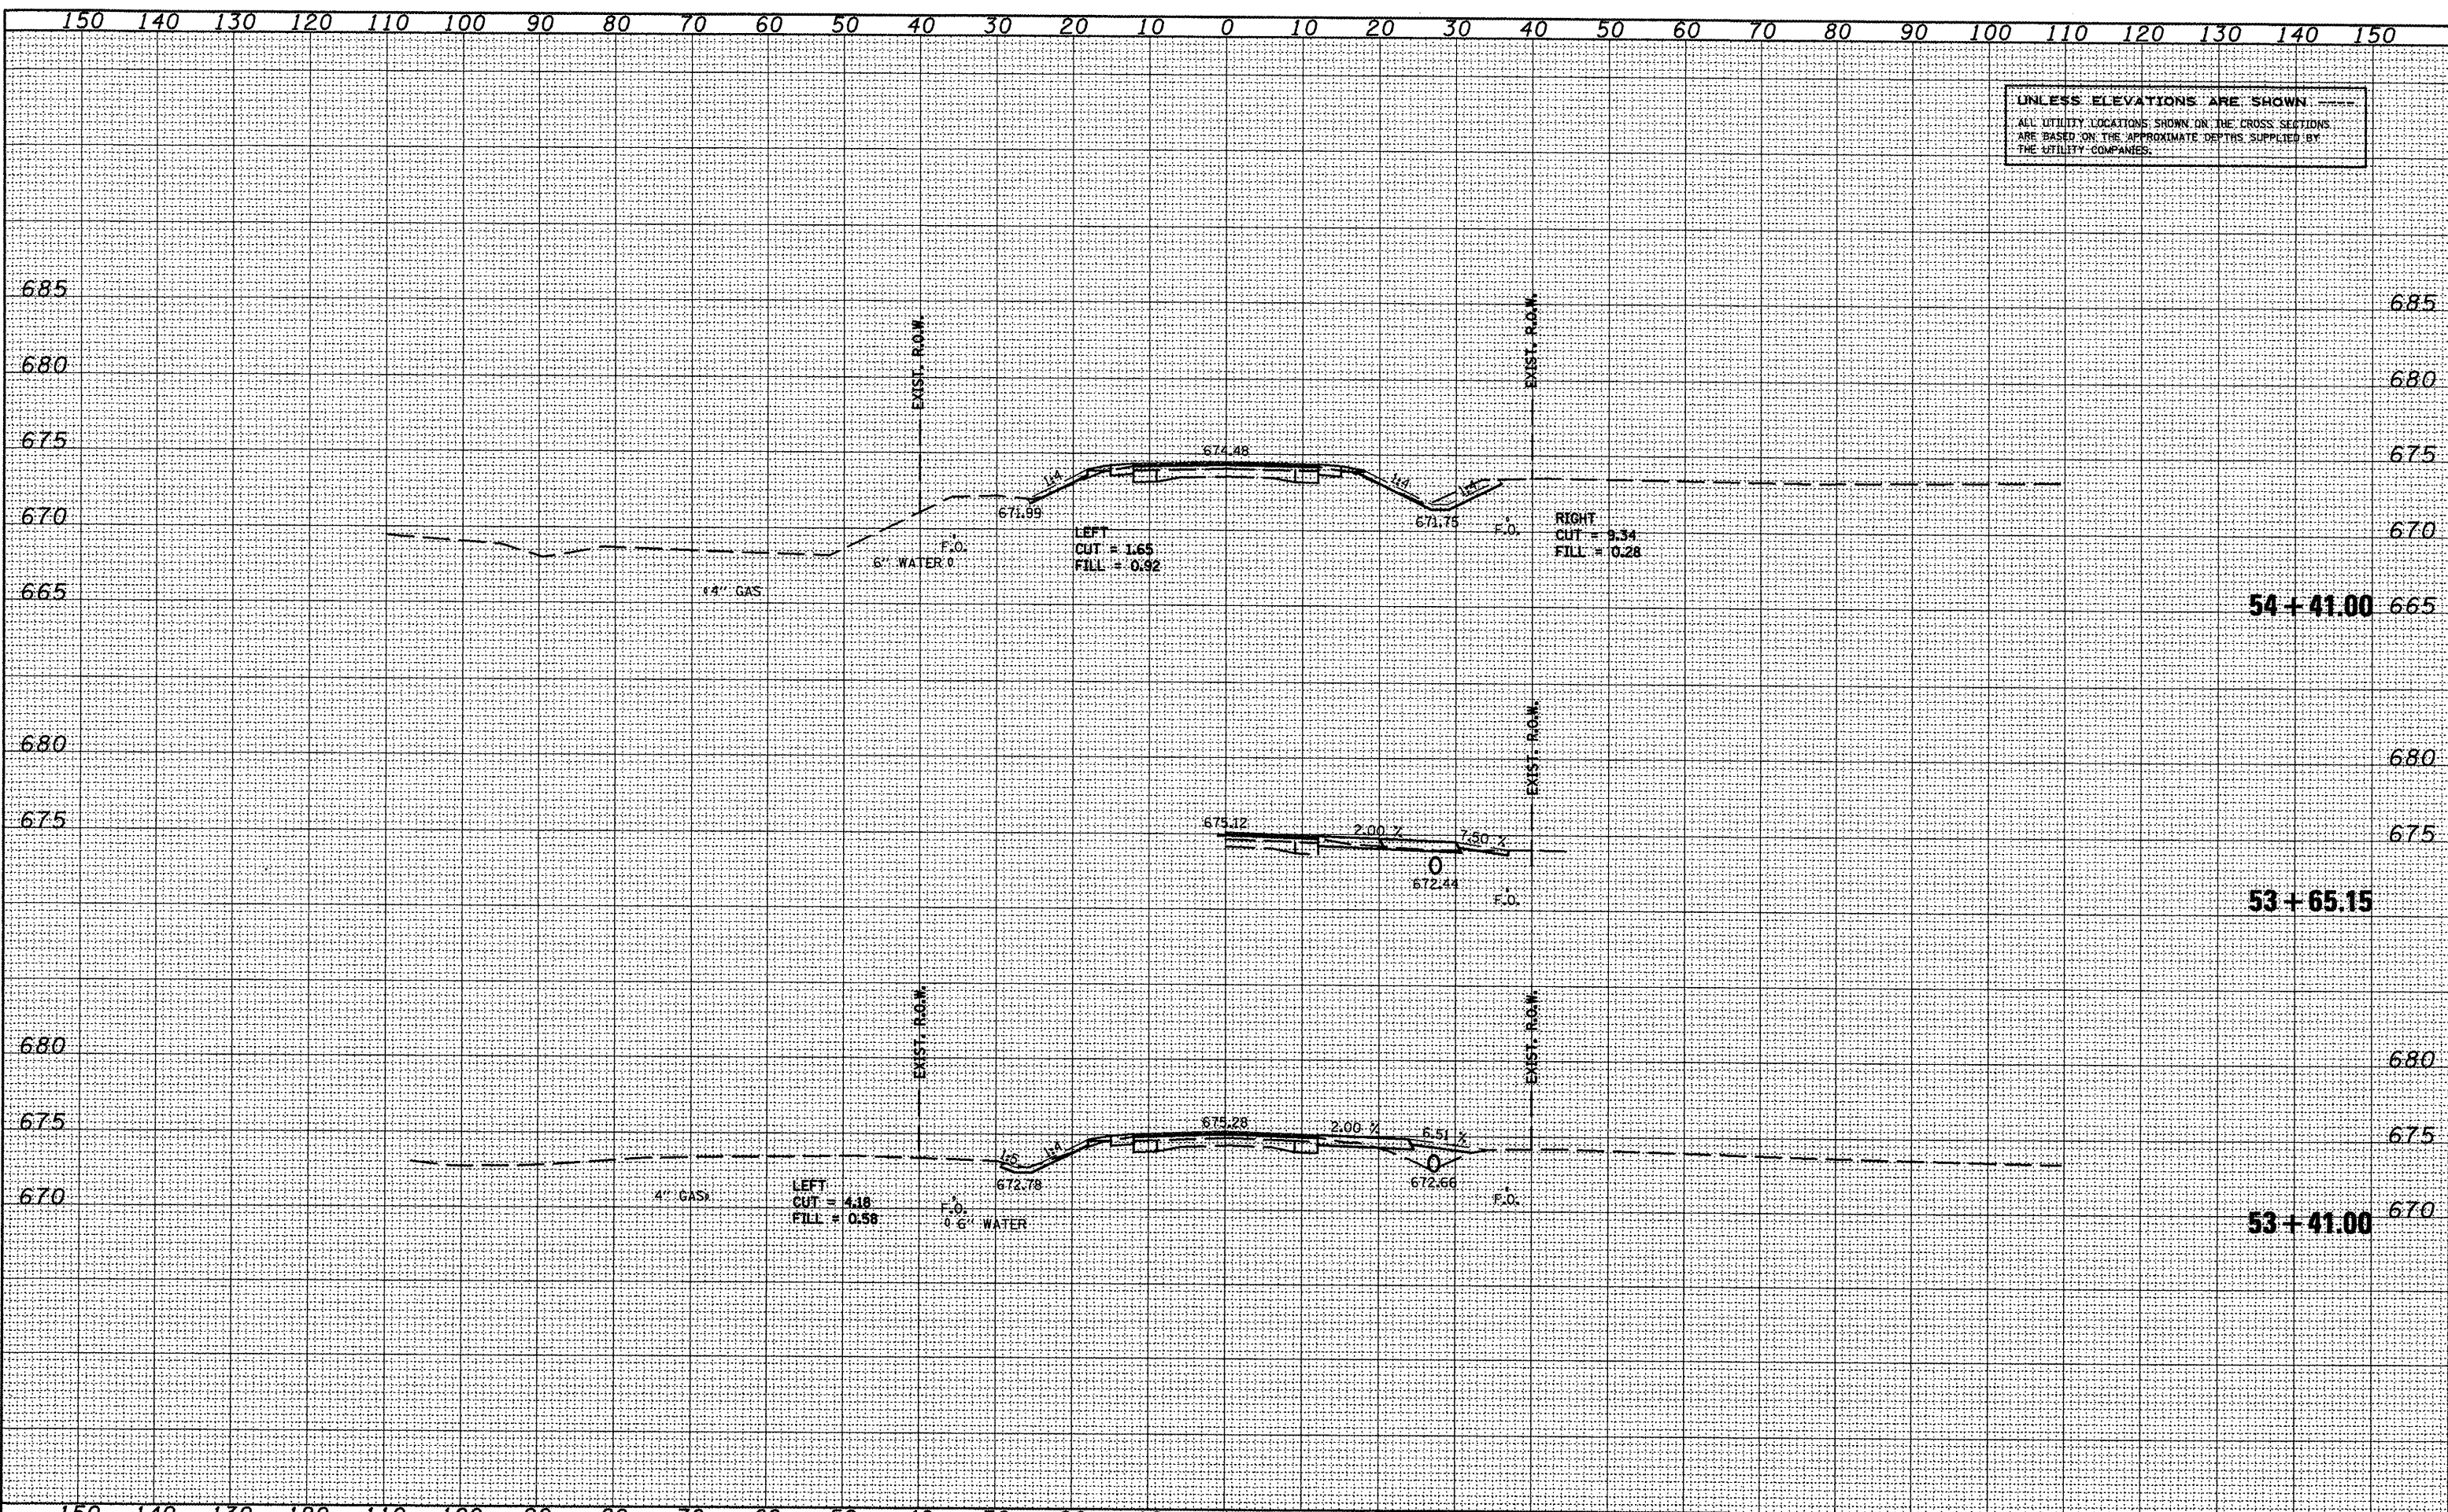

SURVEYED
PLOTTED
NOTE BOOK
NO.

SURVEYED
PLOTTED
NOTE BOOK
NO.