


ROUTE		SECTION	COUNTY	SHEET	
F.A.P.	VAR.	*	PEORIA	TOTAL	NO.
MKD.	IL 90			100	86

* (108X, 130, 102)RS-3; 129RS-4, 101RS-2

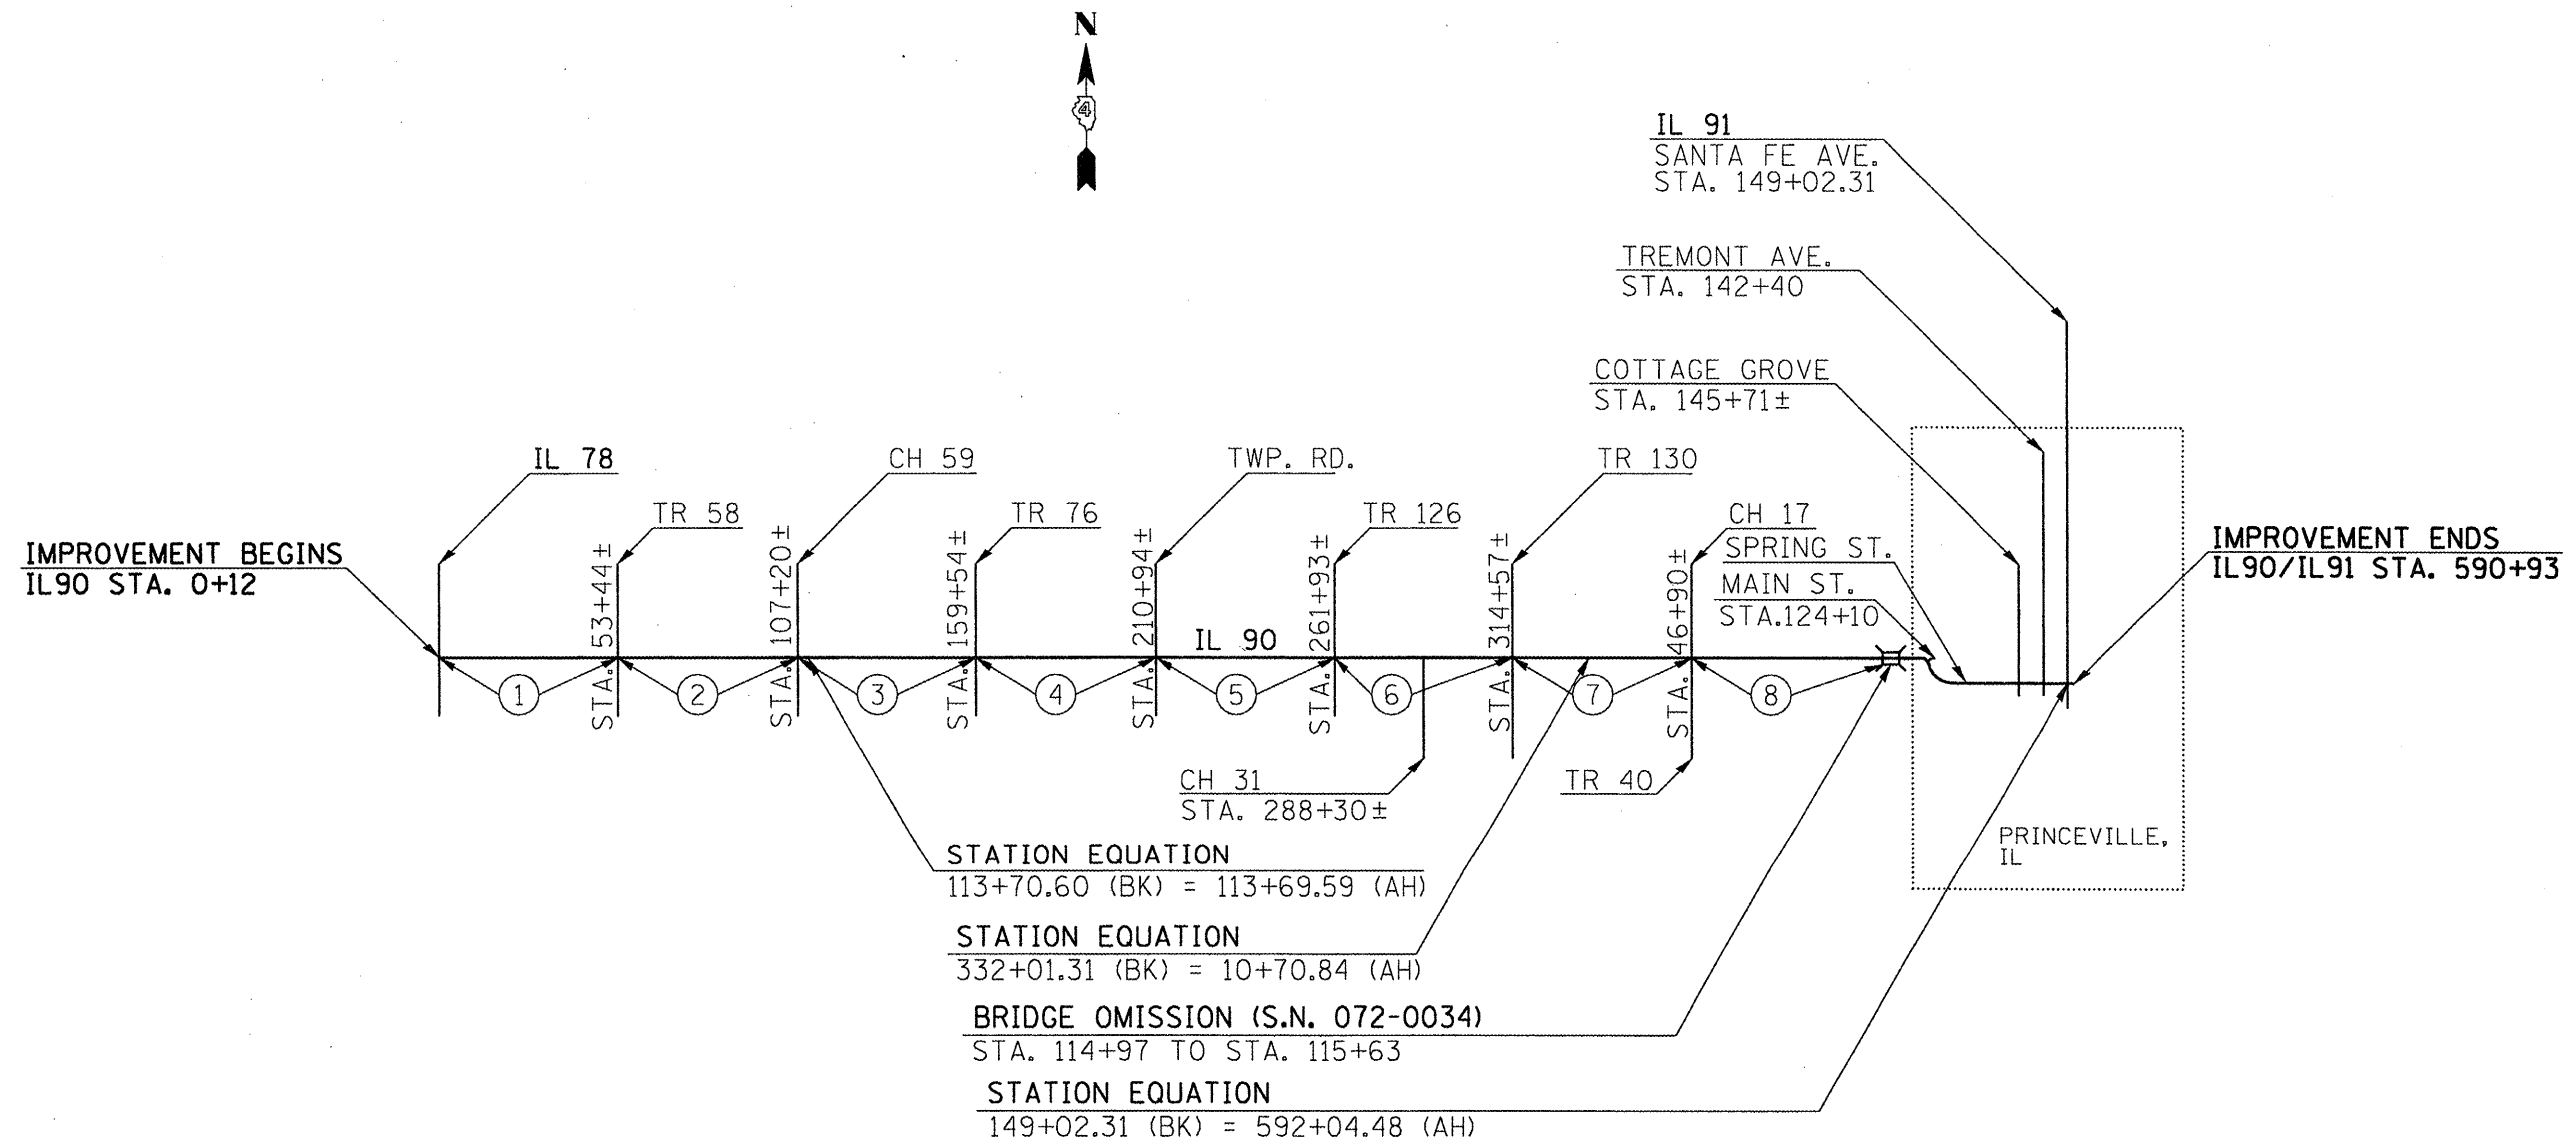

NOTE - ALL STATIONING IS MAINLINE

⊕ = PATCHING UNIT

LINE DIAGRAM
(NOT TO SCALE)