
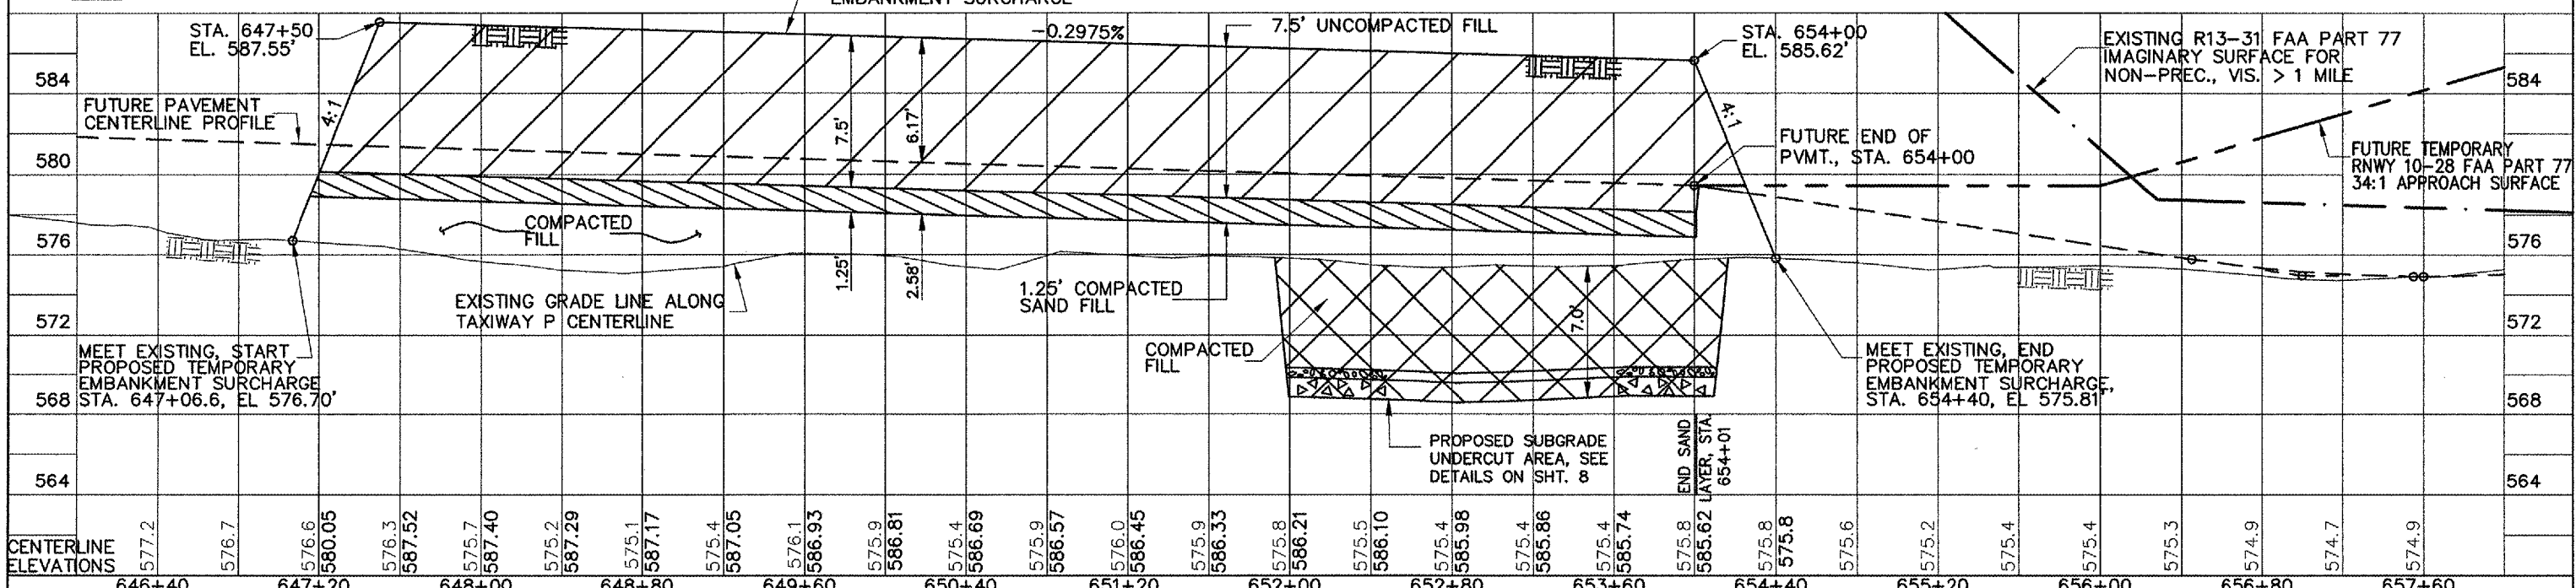


TEMPORARY BENCH MARKS		
B.M.	ELEV.	DESCRIPTION
TBM 200	587.10	HUB AT SE COR OF TXY H BORROW AREA, N1742722.2338, E2199623.7550, STATION 107+06.74, LT. 739.58'
TBM K	578.34	TOP OF RCP S SIDE OF SERVICE RD, N1741508.6290, E2201629.7690, STATION 127+42.16, RT. 424.08'
TBM R	581.52	NE COR CONC BASE ELECT TRAN, S SIDE 9-27 BETWEEN SIGNS B & C, N1741569.4966, E2200420.1701, STATION 115+31.40, RT. 393.12'
TBM T	576.35	CHIS. □ SE COR CONC PAD W SIDE GS BLDG, N1741651.7212, E2198675.6748, STATION 97+85.40, RT. 354.03'
TBM U	583.18	CHIS. □ HOLD SIGN BASE, NE COR, S SIDE R9, N1741775.92035, E2203365.21359, STATION 144+70.44, RT. 113.99'

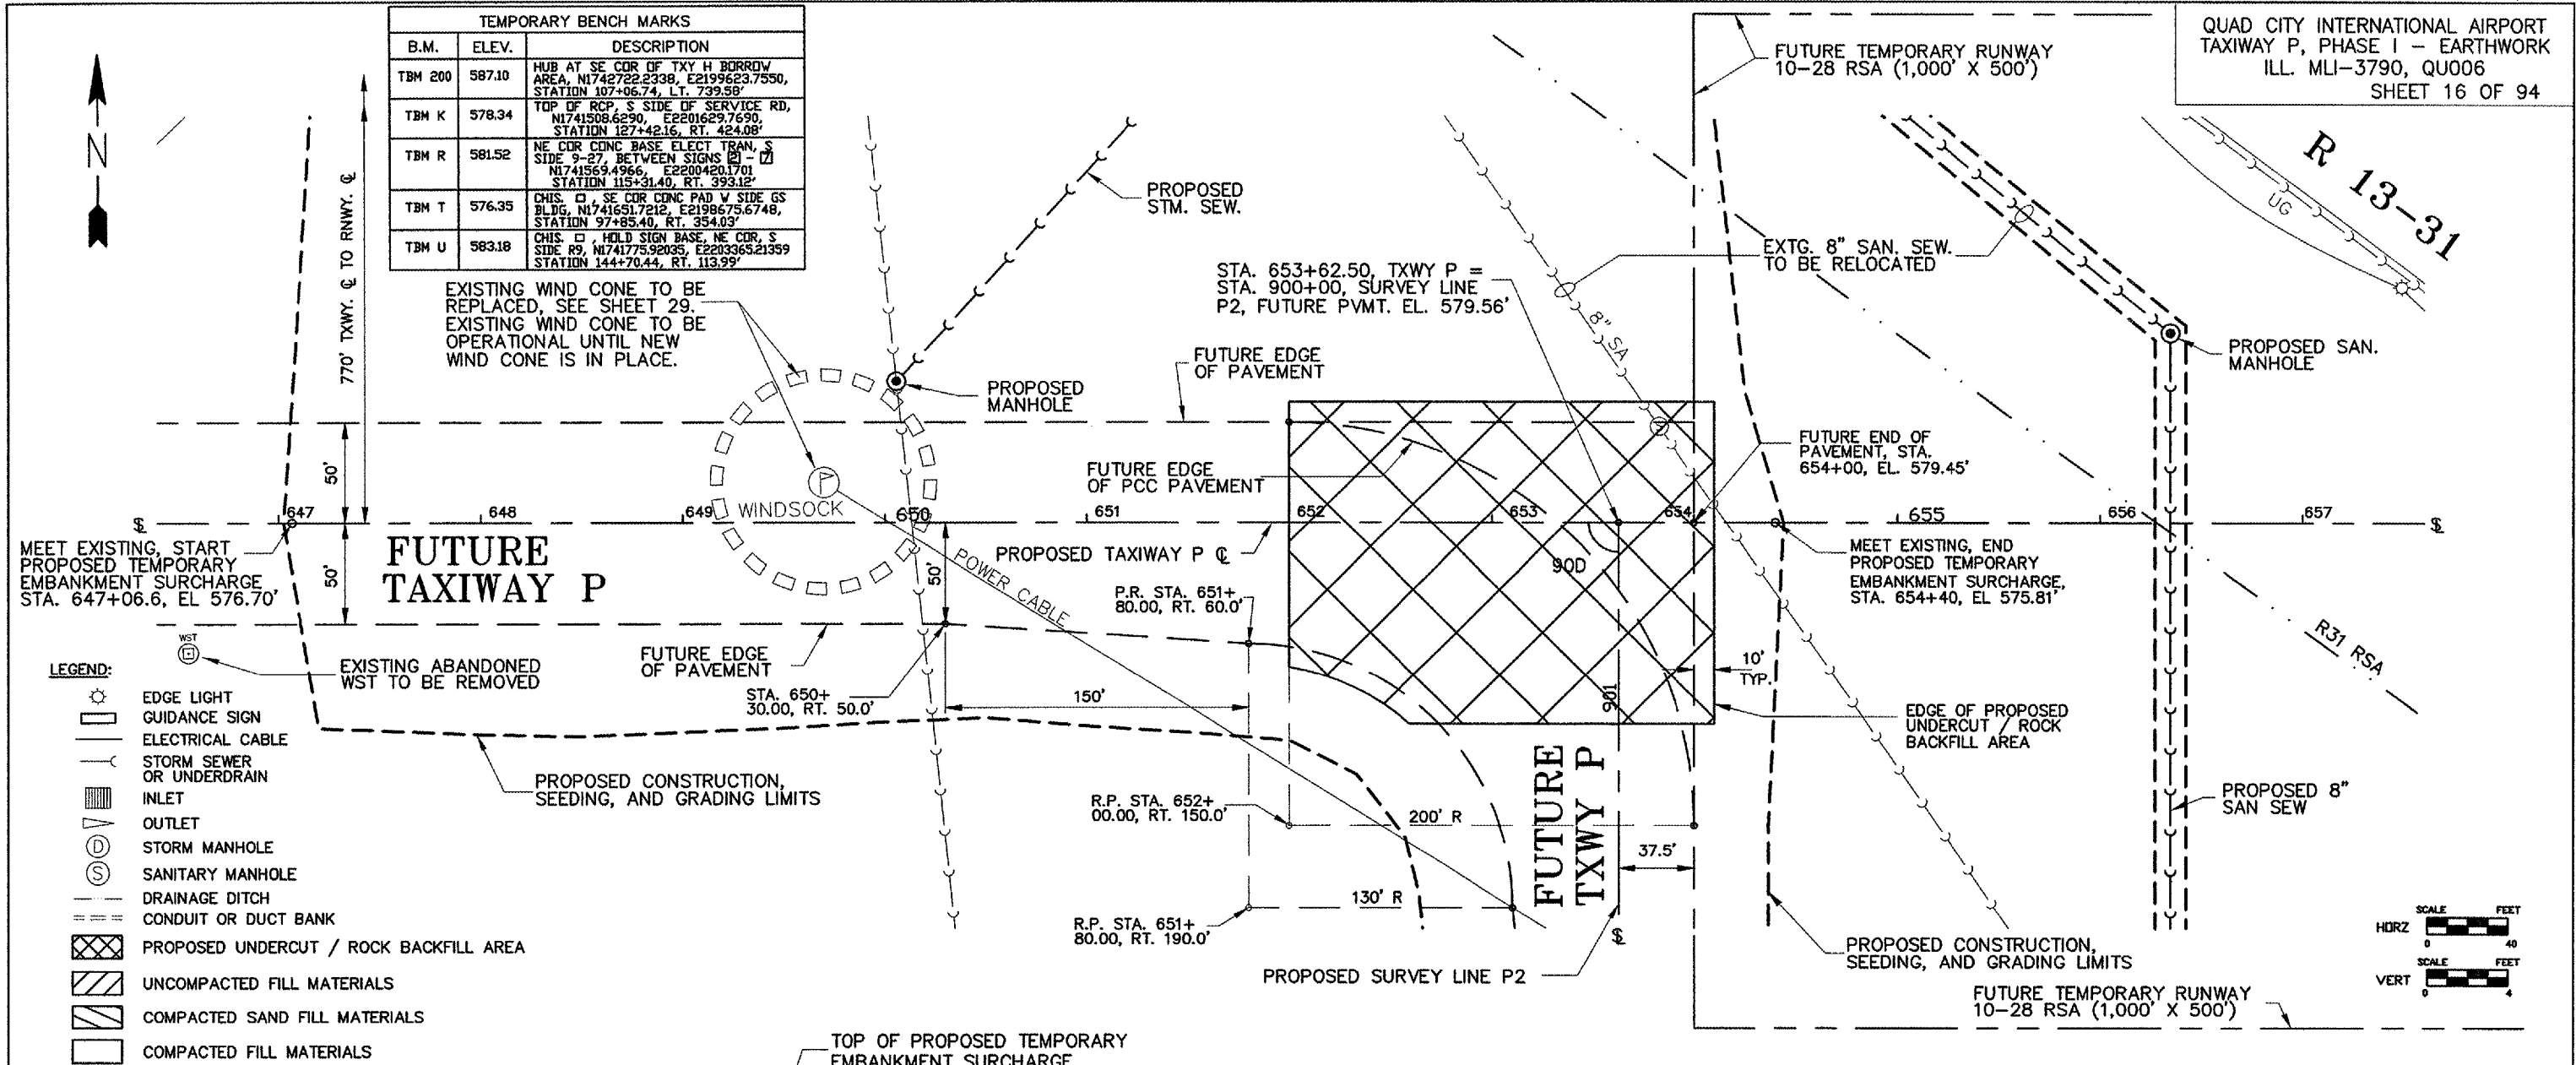

TAXIWAY P PLAN & PROFILE, STA 646+60 TO STA 657+40

G:\airport\A07T030 TP EARTHWORK DSN\PP1.dwg, 4/21/2008 11:39:18 AM, jefm