
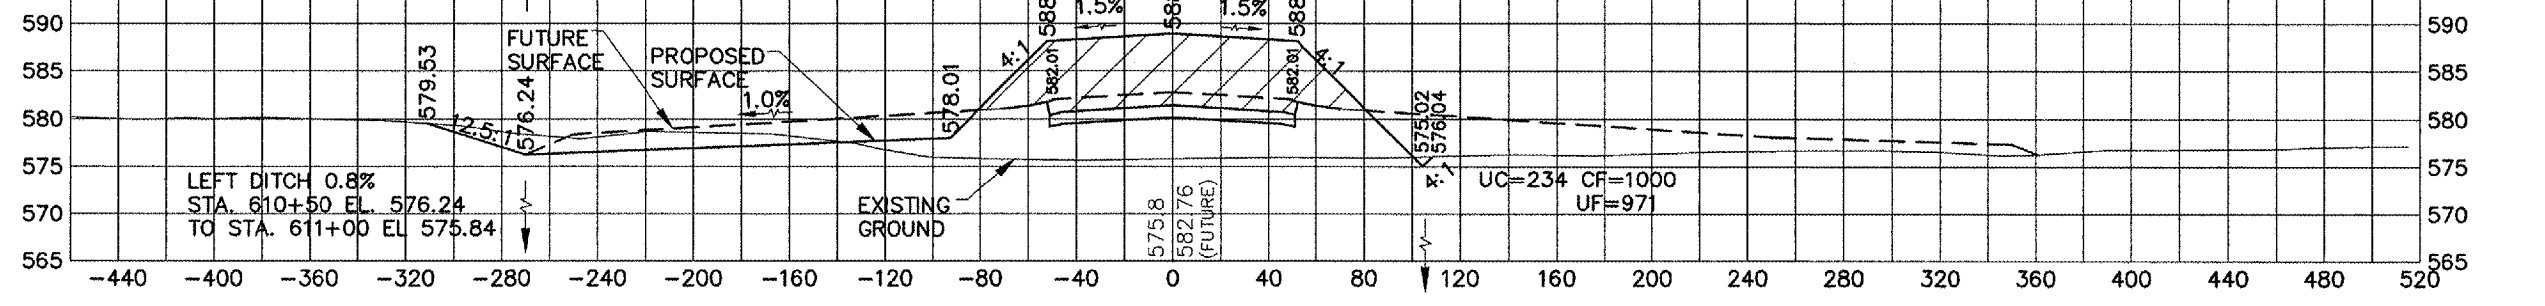
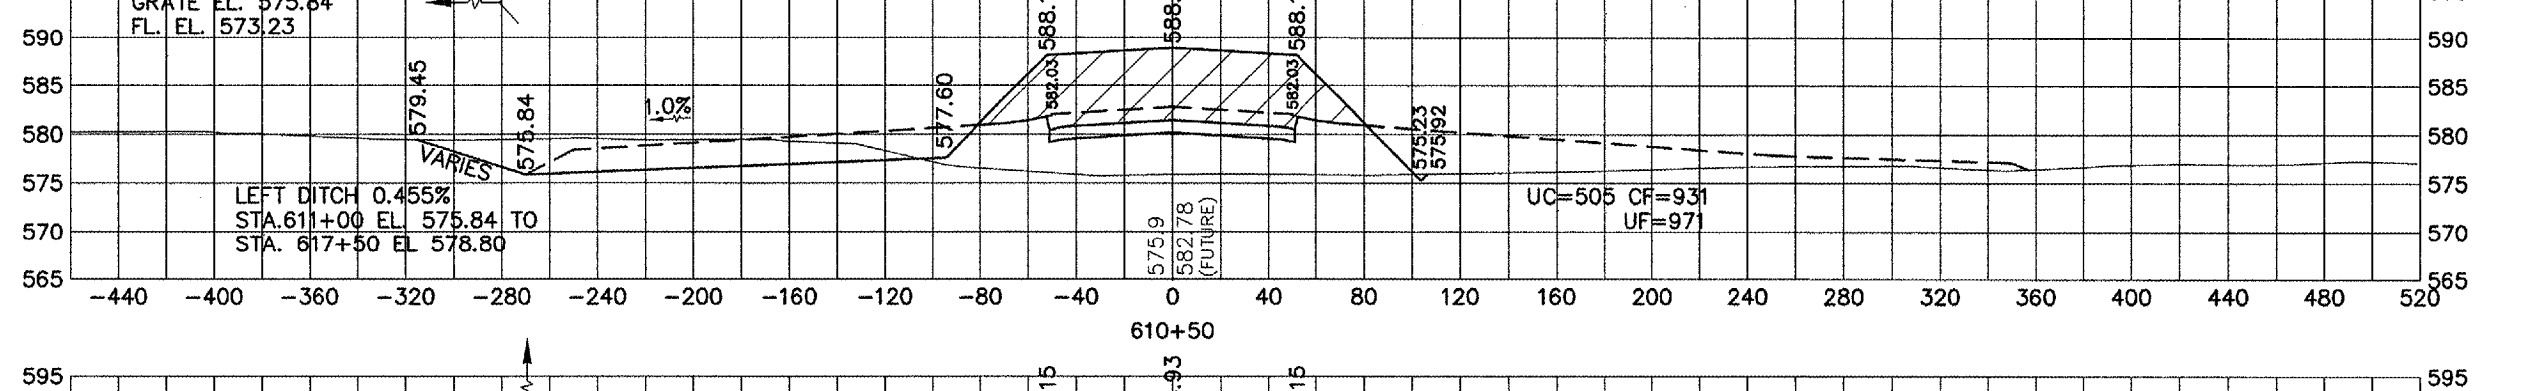
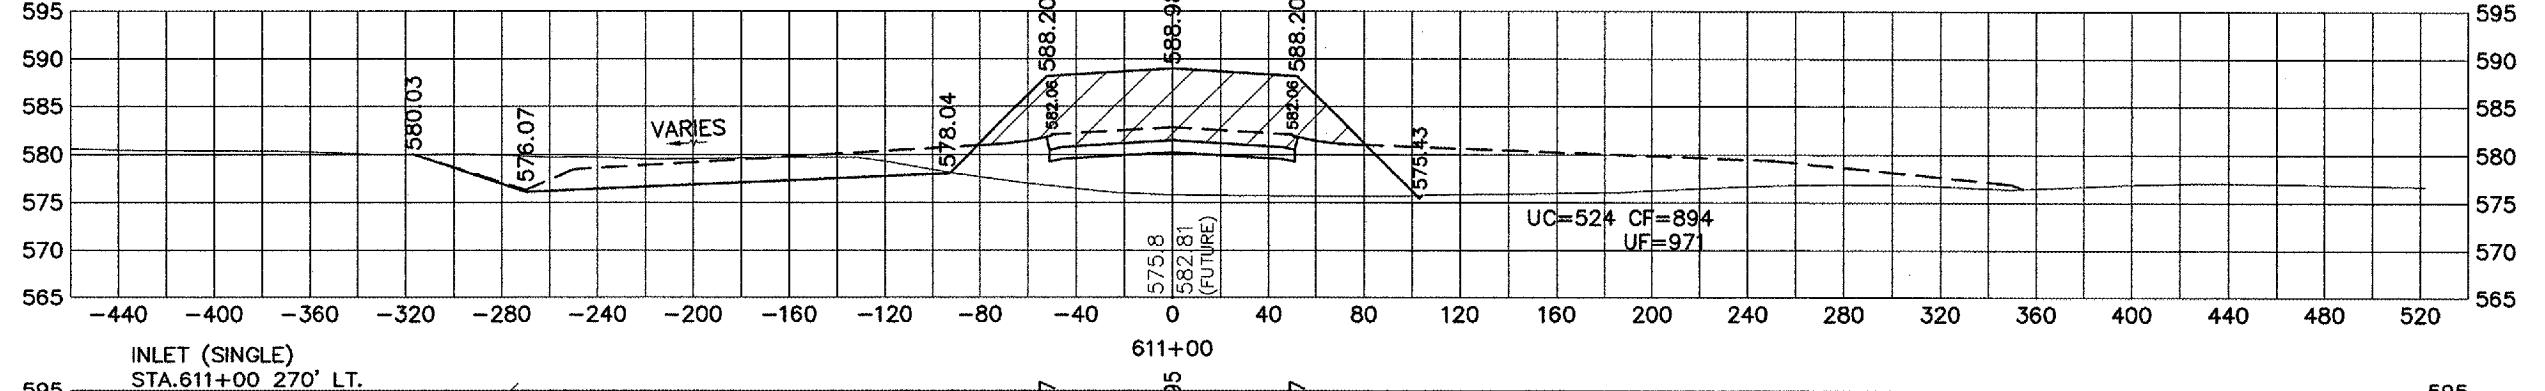
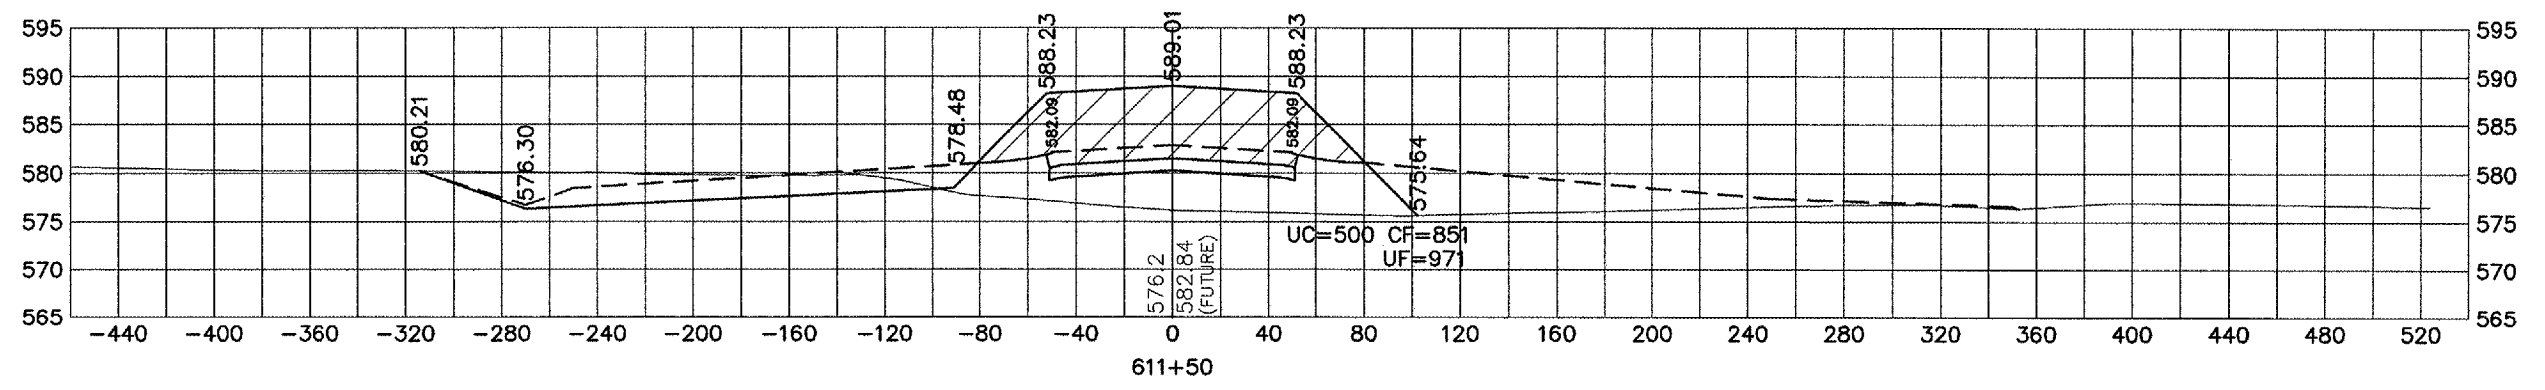


QUAD CITY INTERNATIONAL AIRPORT  
TAXIWAY P, PHASE I - EARTHWORK  
ILL. MLI-3790, QU006  
SHEET 51 OF 94

KEY FOR EARTHWORK

	UC = UNCLASSIFIED CUT
	CF = COMPACTED FILL
	UF = UNCOMPACTED FILL

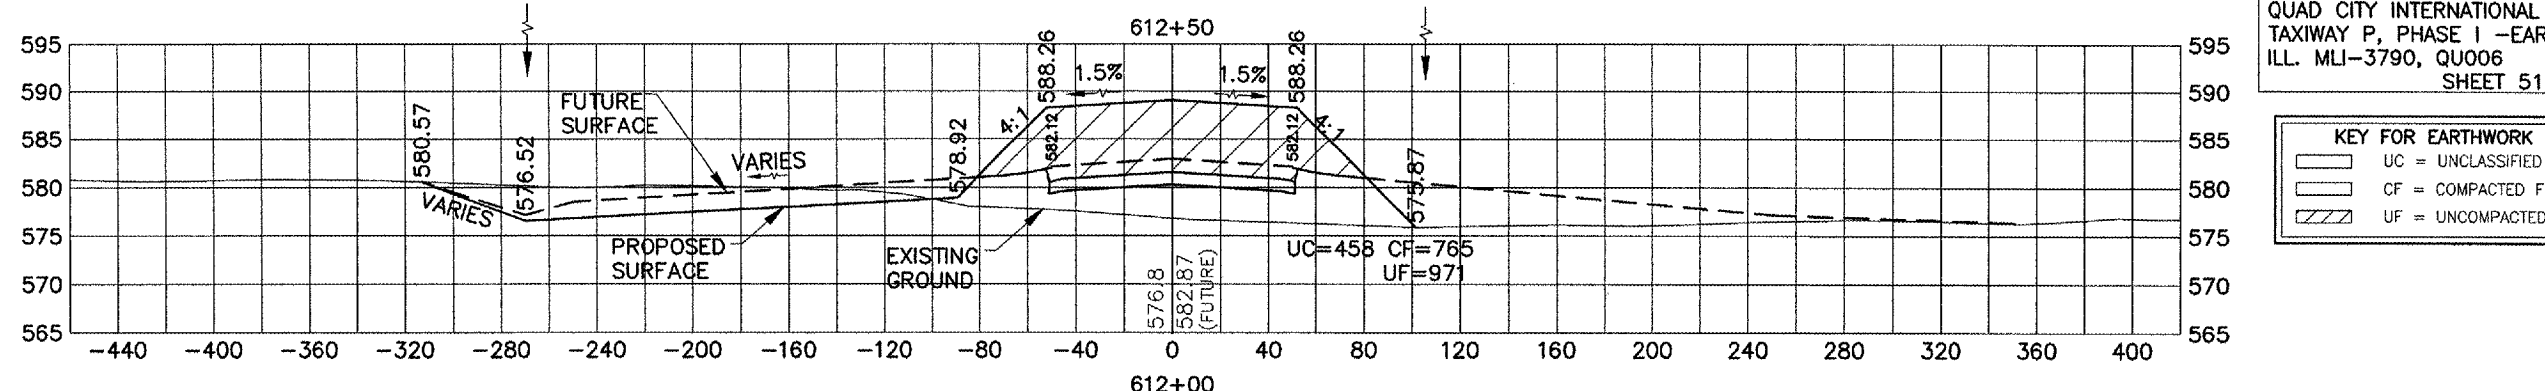

G:\airport\A07030 TP EARTHWORK DSMISSections P.dwg, 4/21/2008 11:43:10 AM, jefim